


**CLEARING AND GRUBBING
EROSION CONTROL FOR
CONSTRUCTION SHEET 24**

NOTE:
PLACE TEMPORARY ROCK SEDIMENT DAMS TYPE - B AND TEMPORARY ROCK SILT CHECKS TYPE - A AT DRAINAGE OUTLETS.

NOTE:
UTILIZE FABRIC INSERT INLET PROTECTION DEVICES IN LIEU OF ROCK INLET SEDIMENT TRAPS, TYPE-C AS DIRECTED BY ENGINEER.

NOTE:
ROCK PIPE INLET SEDIMENT TRAP TYPE B TO BE ADDED AFTER PIPE IS CLEANED OUT.

PROJECT REFERENCE NO.	SHEET NO.
R-2233BB	EC-24/CONST.24
RW SHEET NO.	
ROADWAY DESIGN ENGINEER	HYDRAULICS ENGINEER

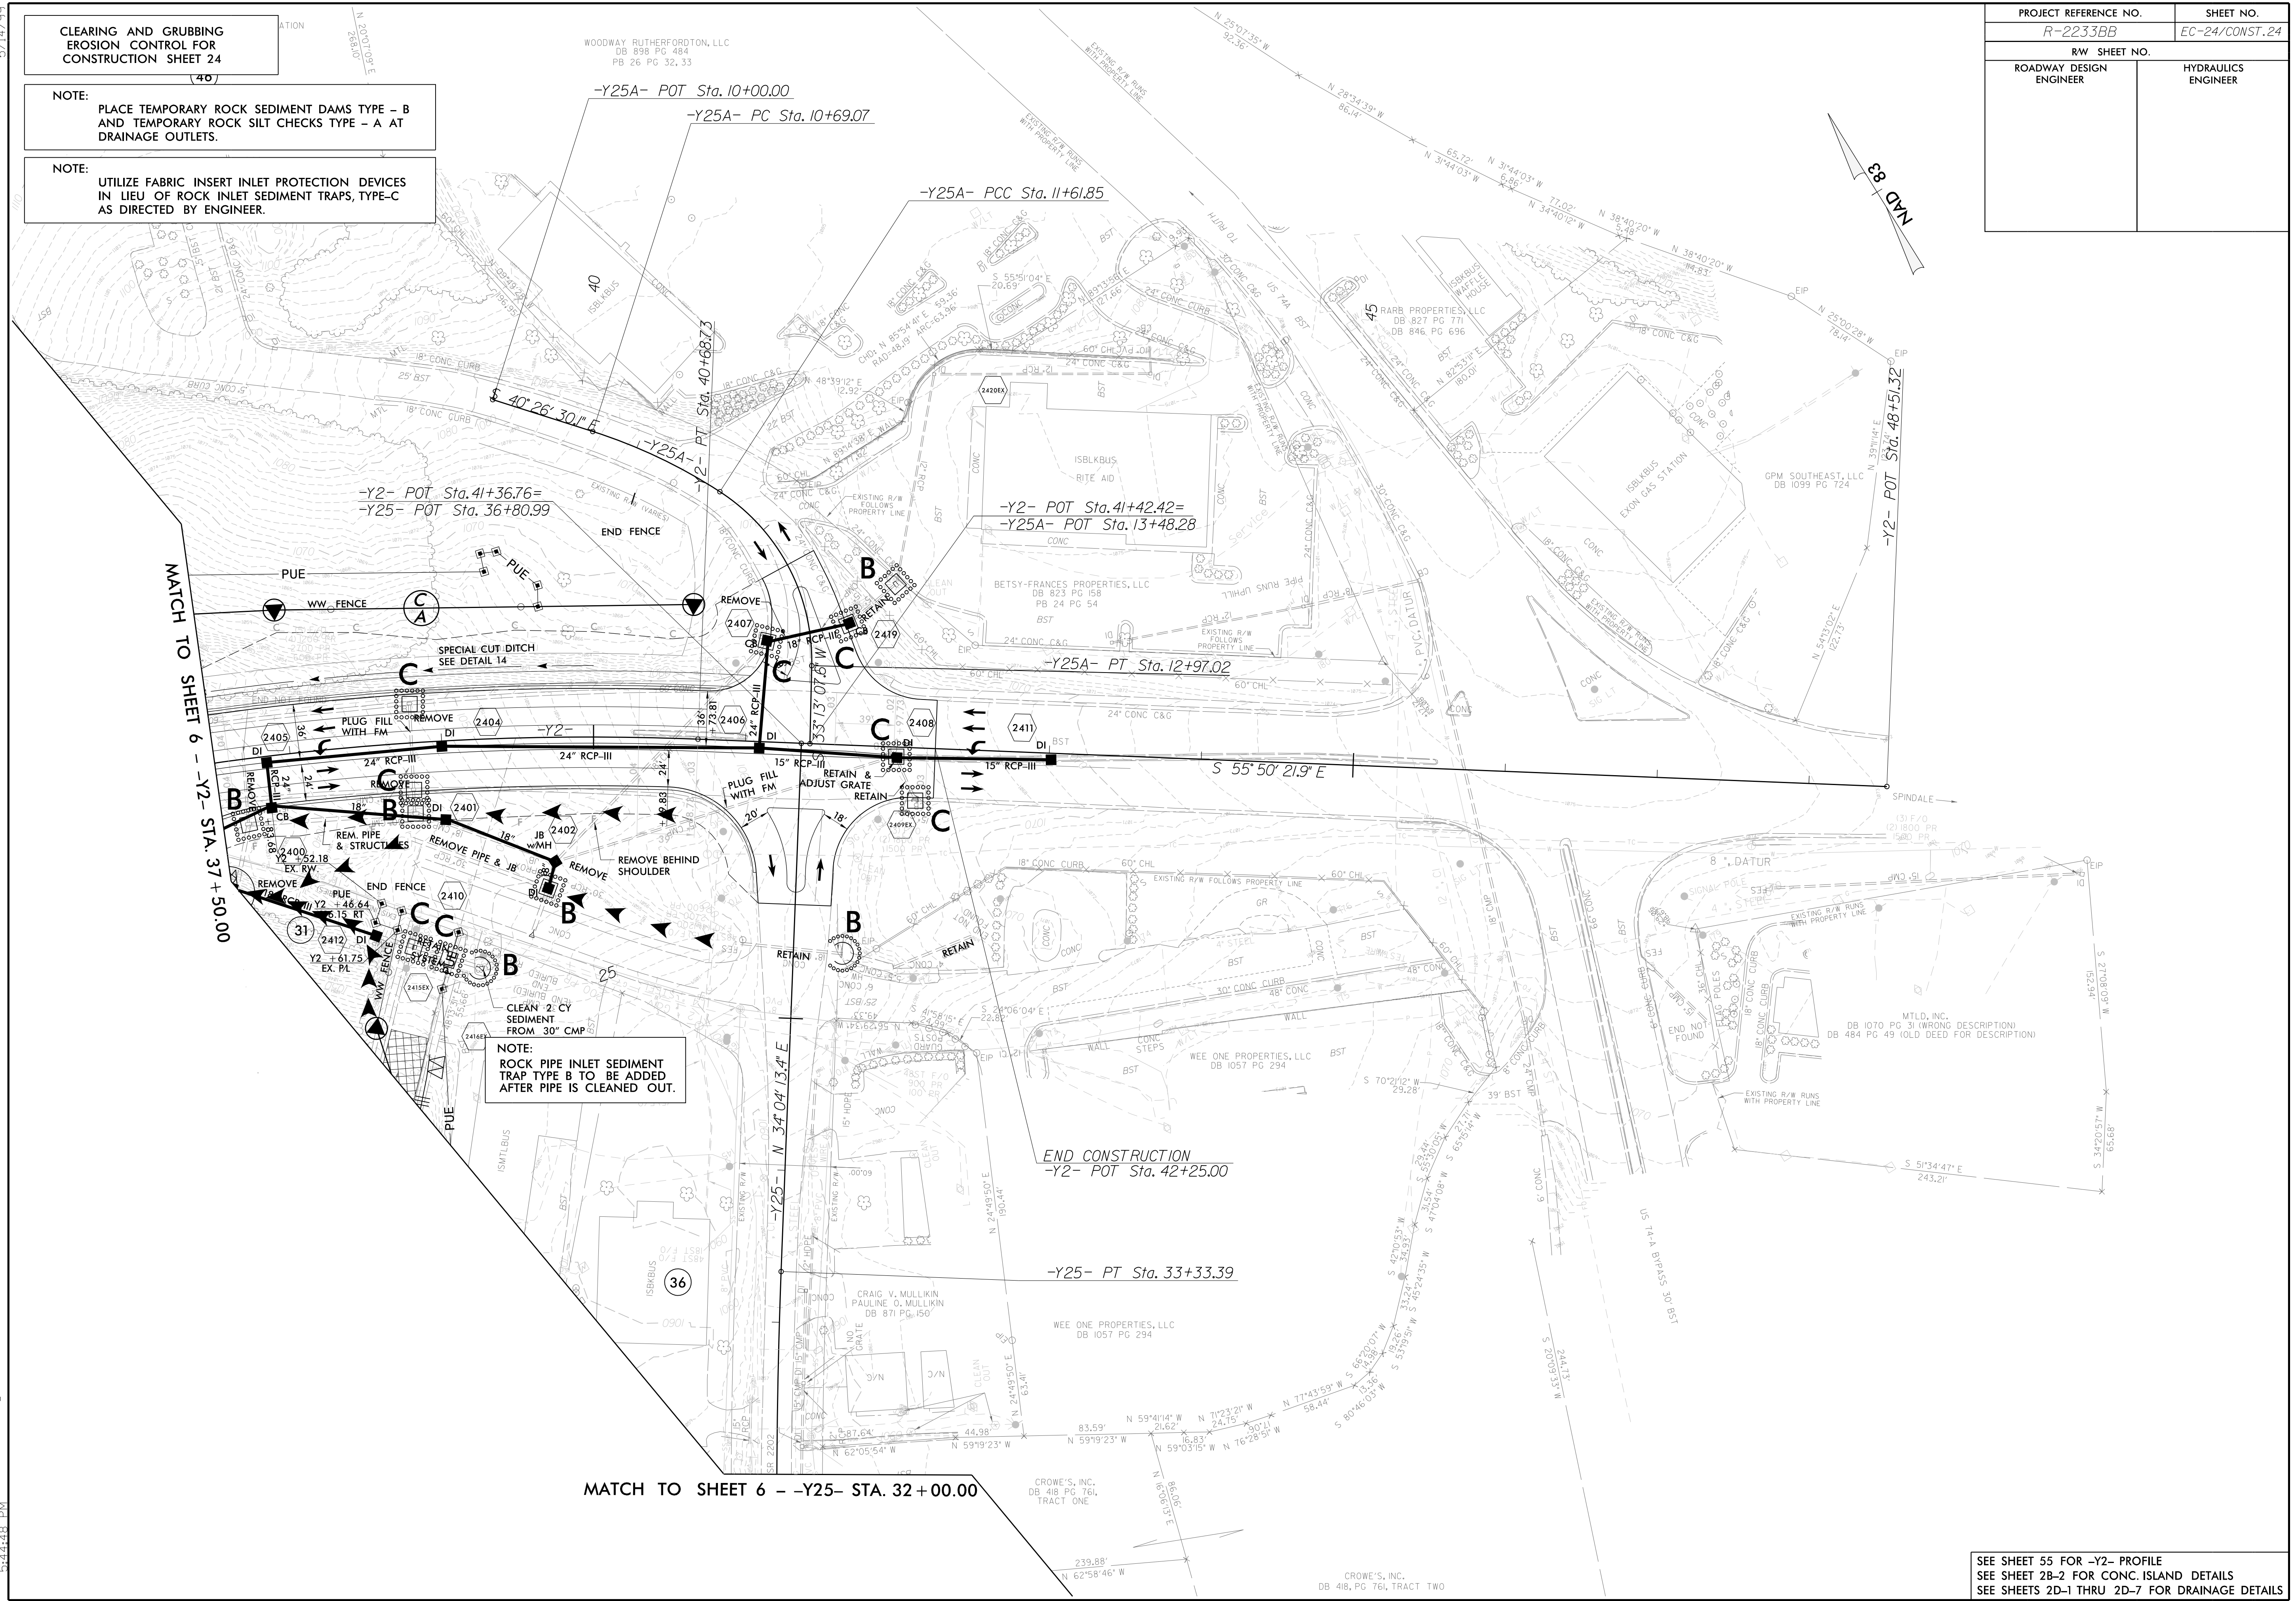

3/16/2020
5:44:48 PM
R-2233BB-EC_PSH.dgn

SEE SHEET 55 FOR -Y2- PROFILE
SEE SHEET 2B-2 FOR CONC. ISLAND DETAILS
SEE SHEETS 2D-1 THRU 2D-7 FOR DRAINAGE DETAILS