


CLEARING AND GRUBBING
EROSION CONTROL FOR
CONSTRUCTION SHEET 30

NOTE:
PLACE TEMPORARY ROCK SEDIMENT DAMS TYPE - B
AND TEMPORARY ROCK SILT CHECKS TYPE - A AT
DRAINAGE OUTLETS.

PROJECT REFERENCE NO.	SHEET NO.
R-2233BB	EC-30/CONST.30
RW SHEET NO.	
ROADWAY DESIGN ENGINEER	HYDRAULICS ENGINEER

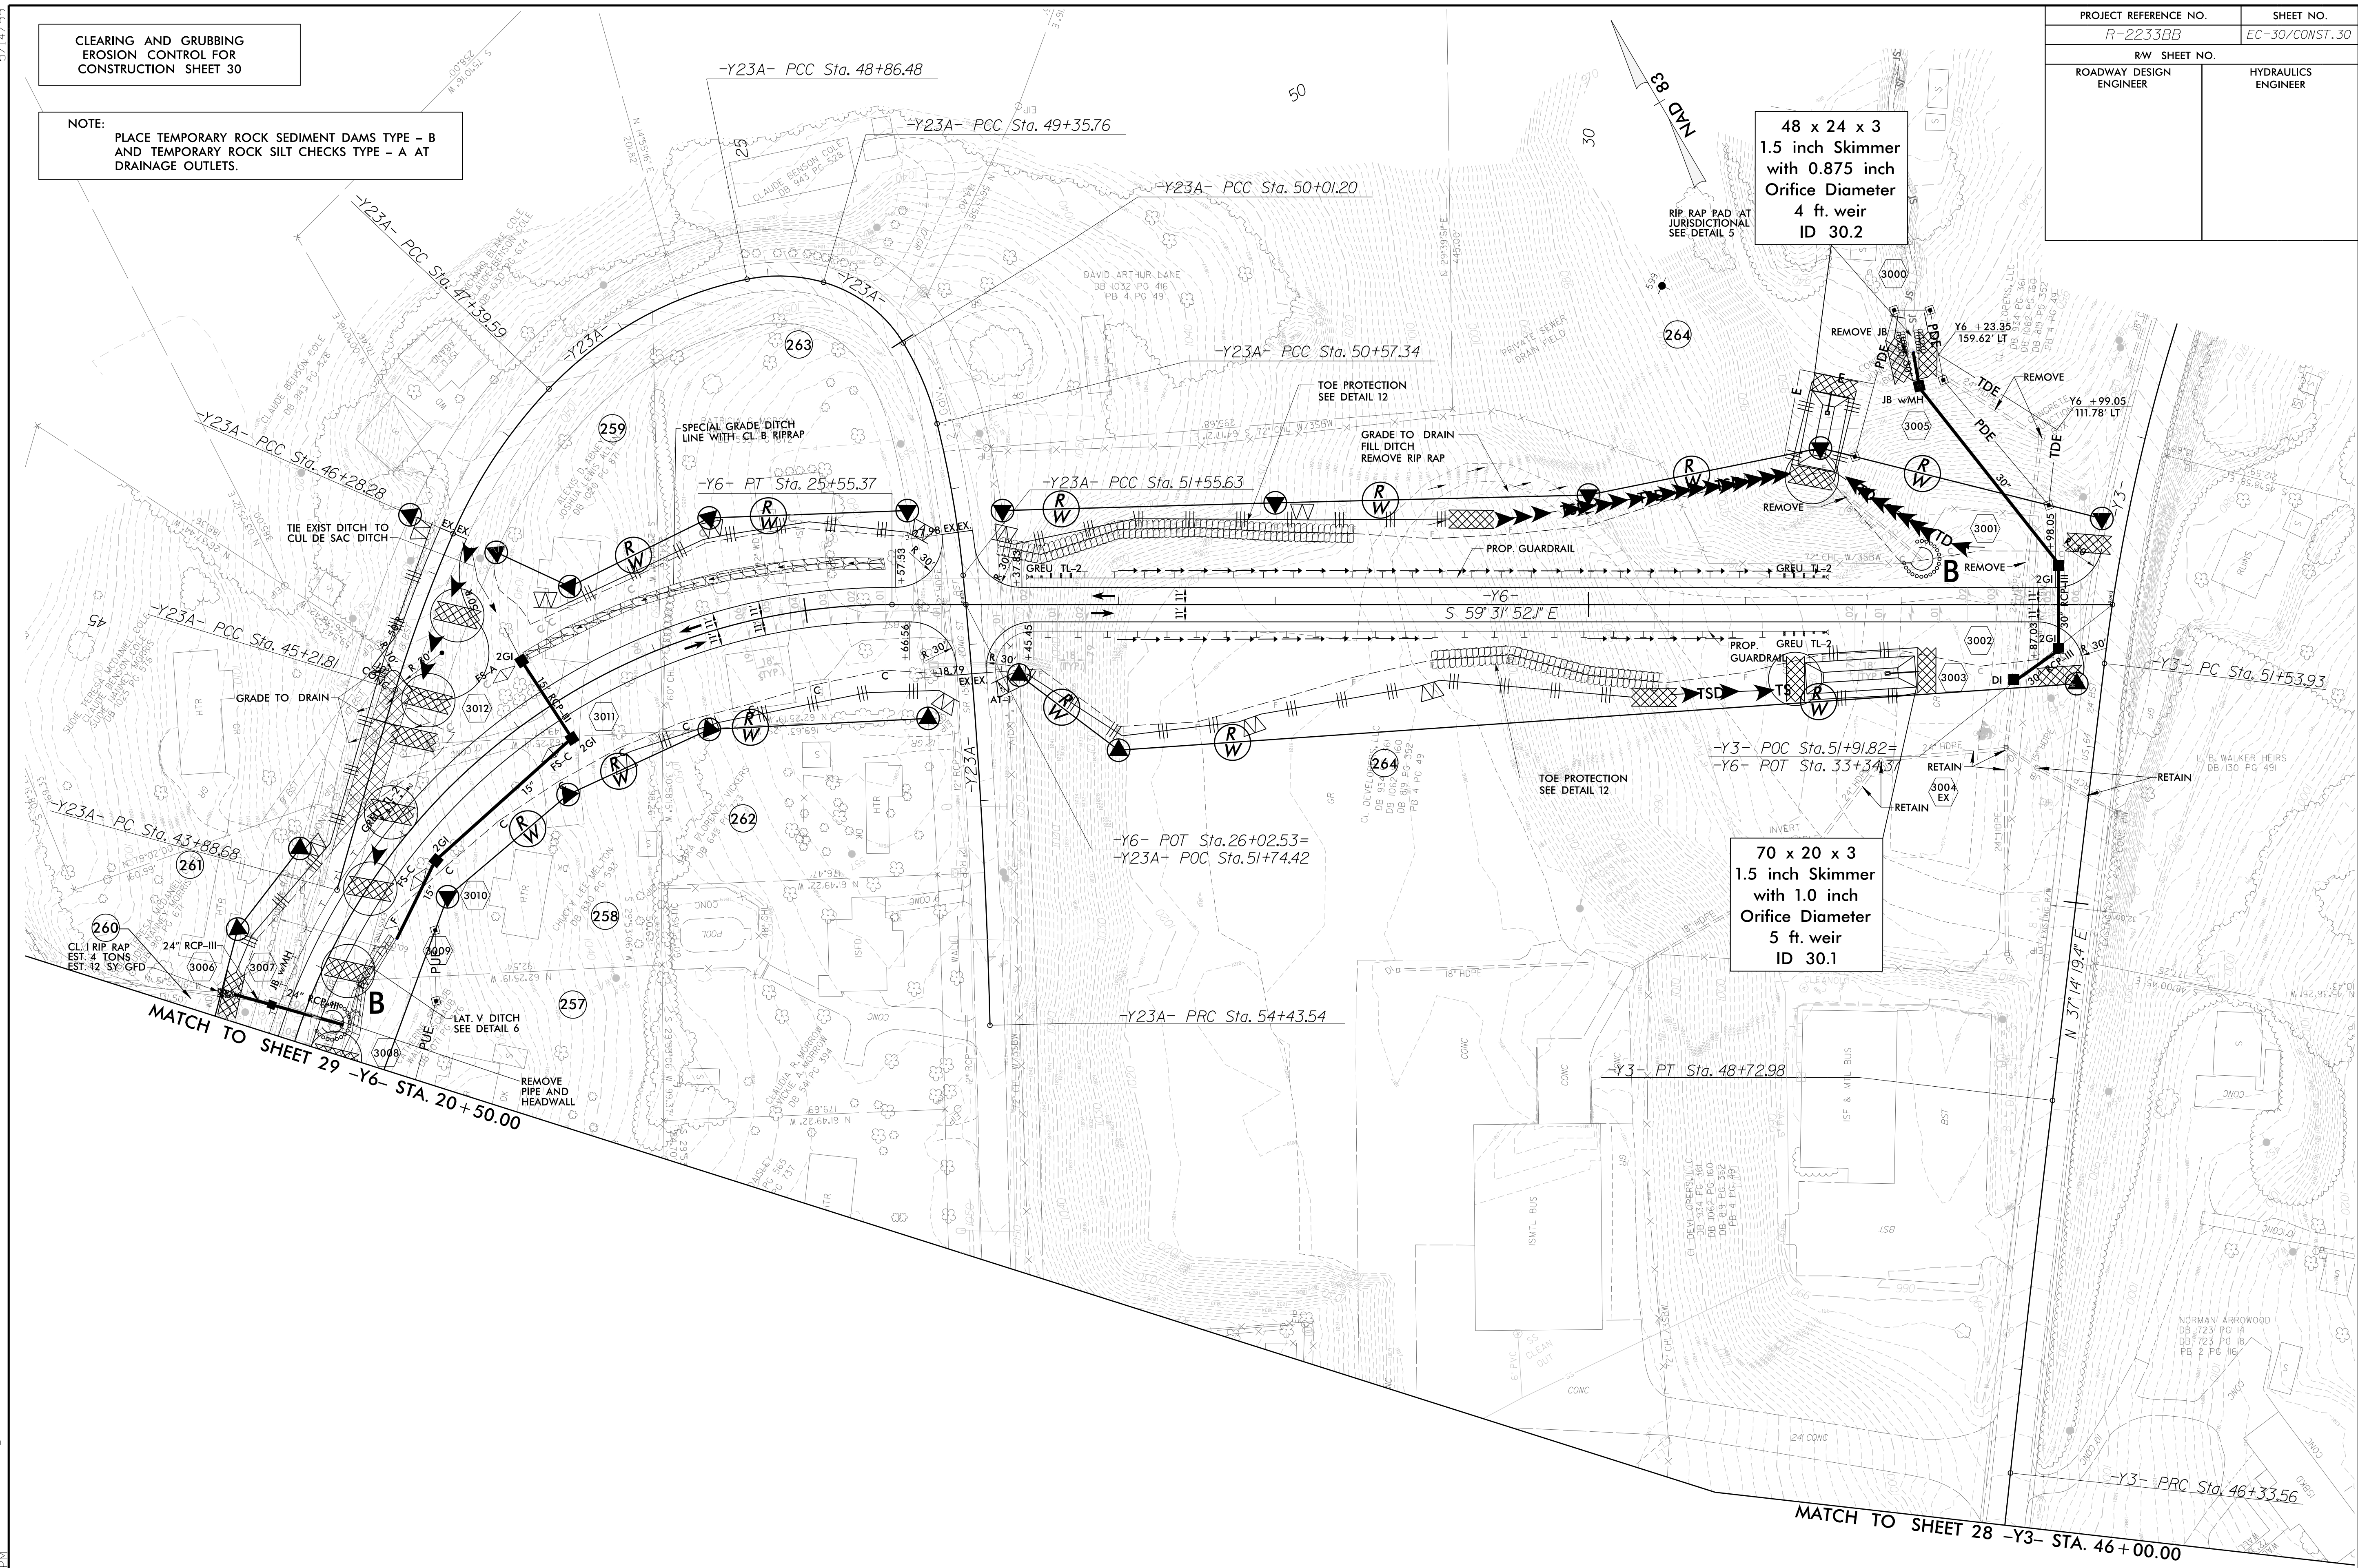

48 x 24 x 3
1.5 inch Skimmer
with 0.875 inch
Orifice Diameter
4 ft. weir
ID 30.2

70 x 20 x 3
1.5 inch Skimmer
with 1.0 inch
Orifice Diameter
5 ft. weir
ID 30.1

MATCH TO SHEET 29 -Y6- STA. 20+50.00

MATCH TO SHEET 28 -Y3- STA. 46+00.00

SEE SHEETS 75 & 76 FOR -Y6- PROFILE
SEE SHEETS 2D-1 THRU 2D-7 FOR DRAINAGE DETAILS

5/14/99 3/16/2020 3/16/2020 2233BB-EC_PSH.dgn 5/4/21