
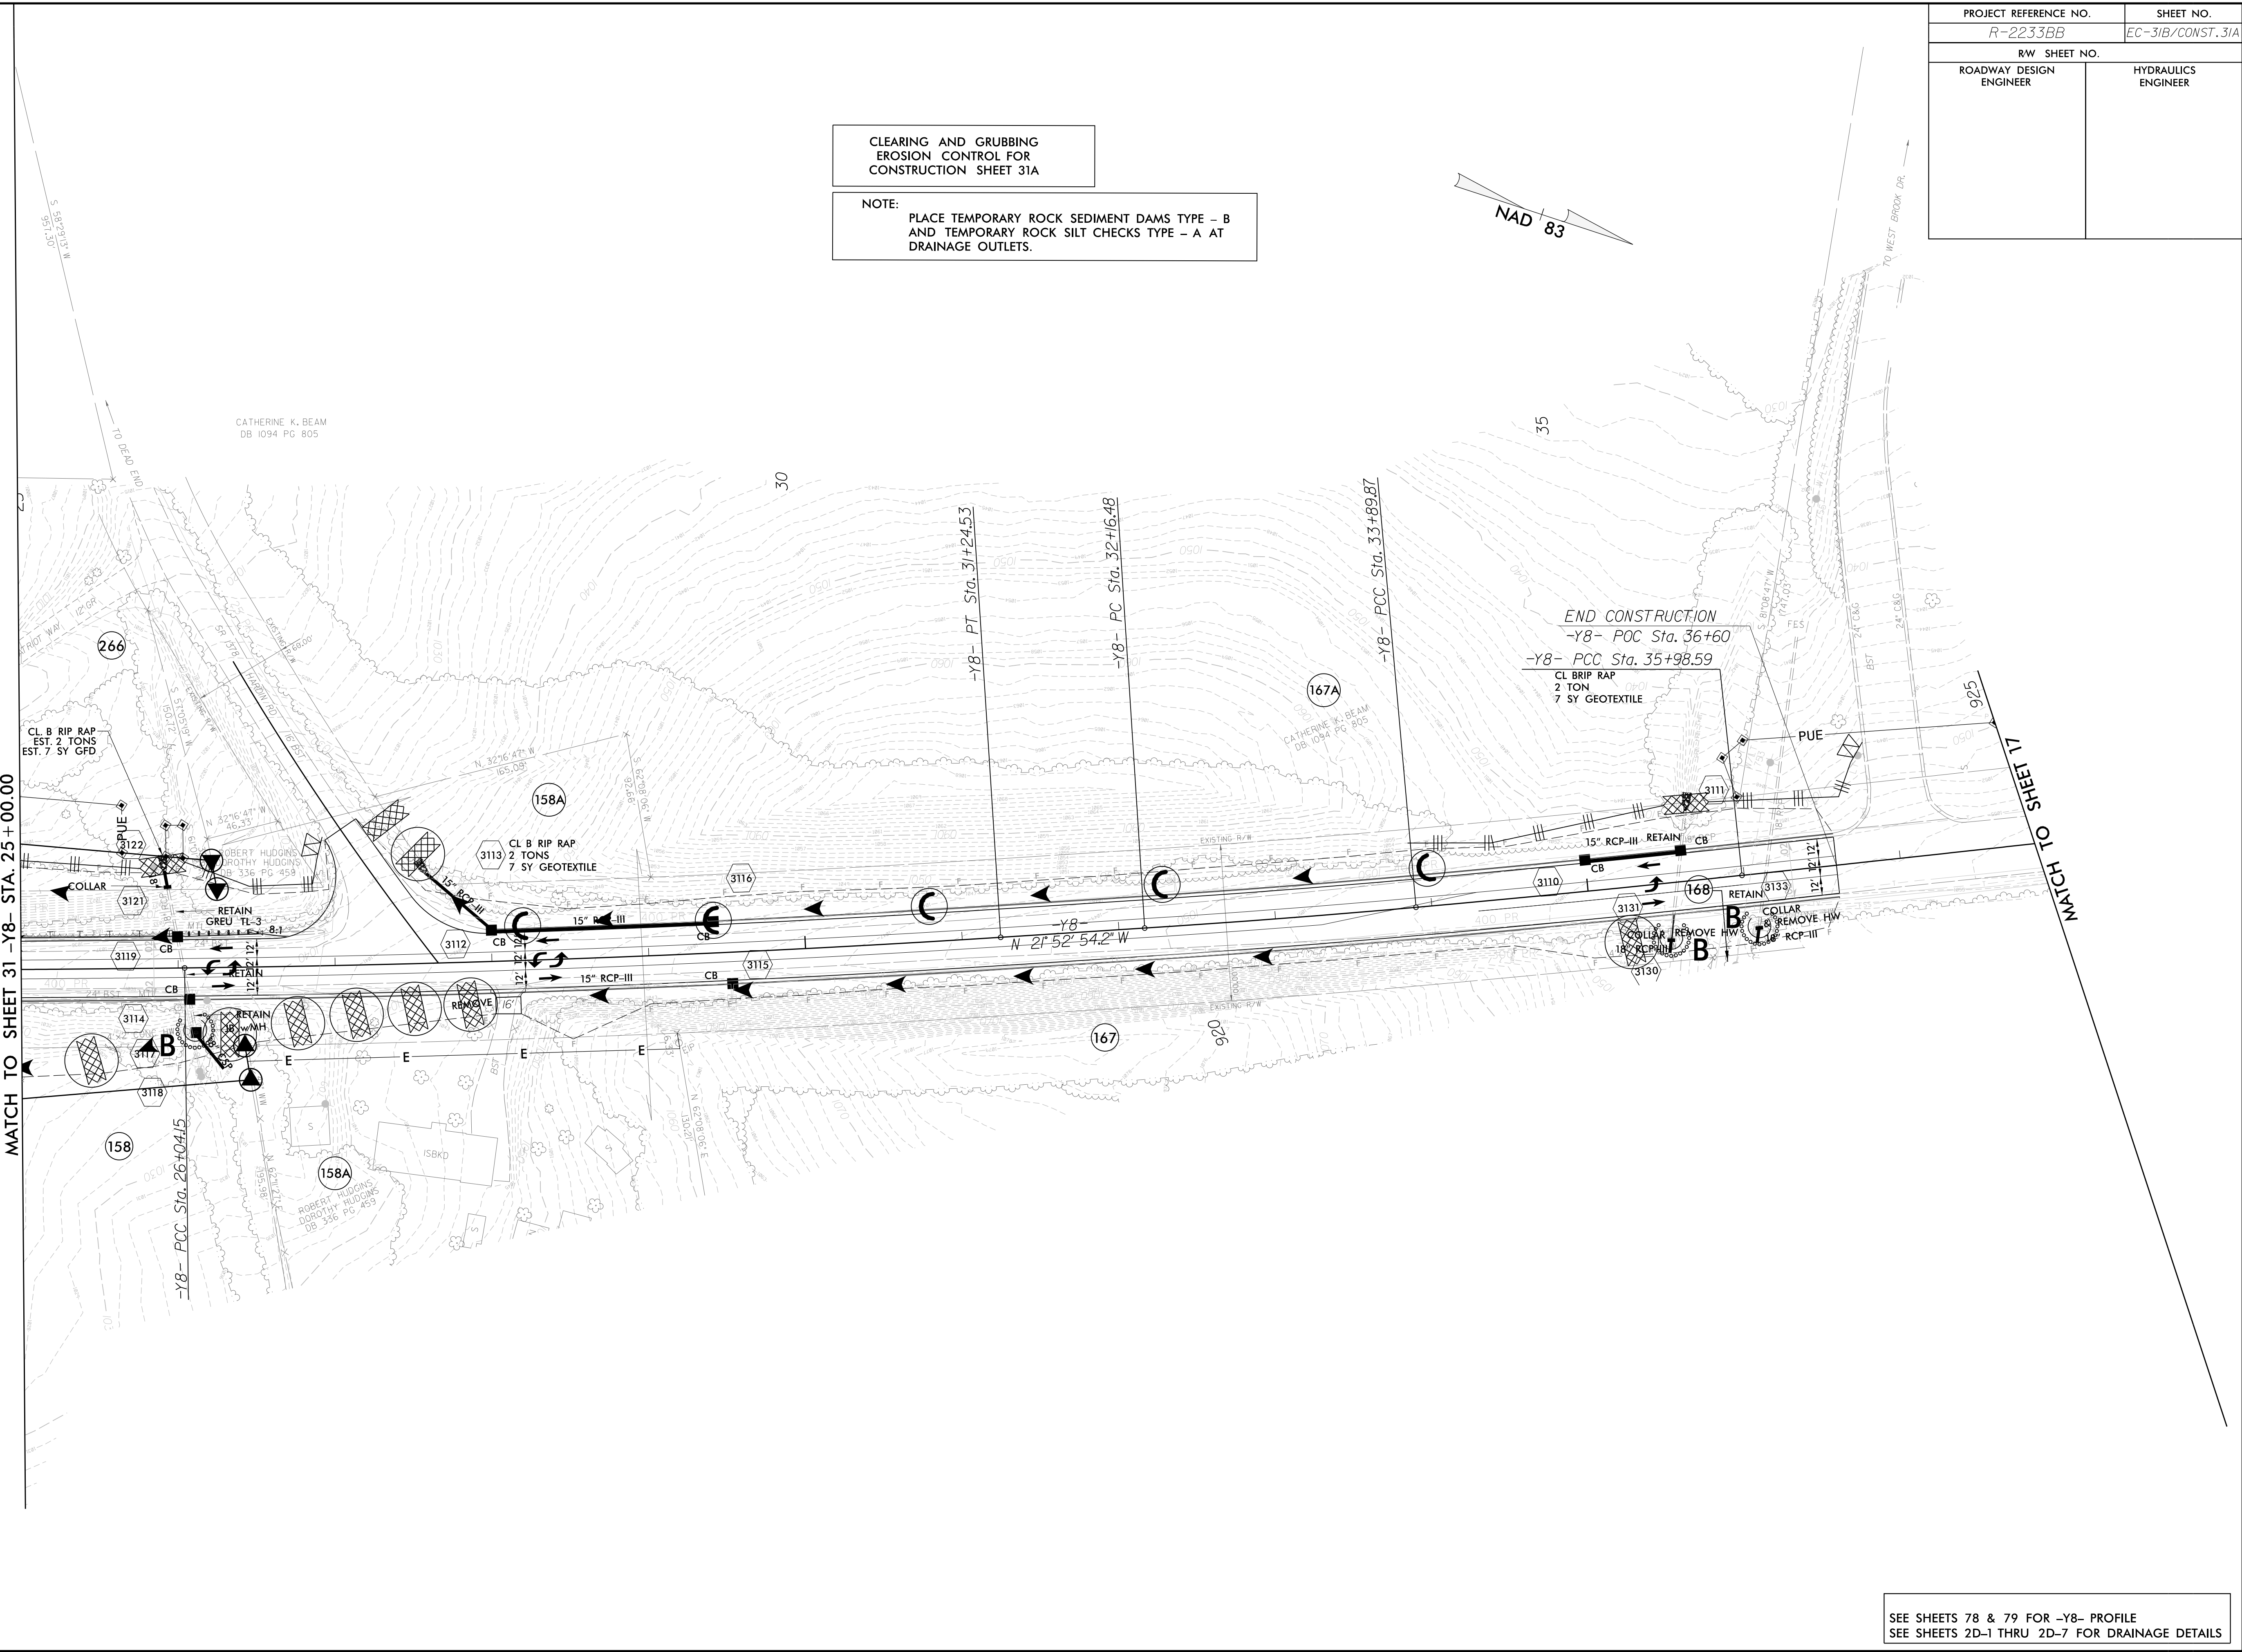


PROJECT REFERENCE NO.	SHEET NO.
R-2233BB	EC-31B/CONST. 31A
RW SHEET NO.	
ROADWAY DESIGN ENGINEER	HYDRAULICS ENGINEER

CLEARING AND GRUBBING  
EROSION CONTROL FOR  
CONSTRUCTION SHEET 31A

NOTE:  
PLACE TEMPORARY ROCK SEDIMENT DAMS TYPE - B  
AND TEMPORARY ROCK SILT CHECKS TYPE - A AT  
DRAINAGE OUTLETS.

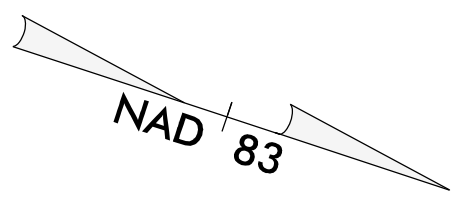

ROW REV. - October 22, 2018 - Parcel 158 - Revised take for roundabout (WET)  
 ROW REV. - October 22, 2018 - Parcel 158A - New take for roundabout (WET)  
 ROW REV. - October 22, 2018 - Parcel 266 - Revised take for roundabout (WET)

3/16/2020  
 5:45:32  
 33BB-EC\_PSH.dgn

MATCH TO SHEET 31 -Y8- STA. 25 + 00.00

11 SHEETS OF 11

SEE SHEETS 78 & 79 FOR -Y8- PROFILE  
 SEE SHEETS 2D-1 THRU 2D-7 FOR DRAINAGE DETAILS