
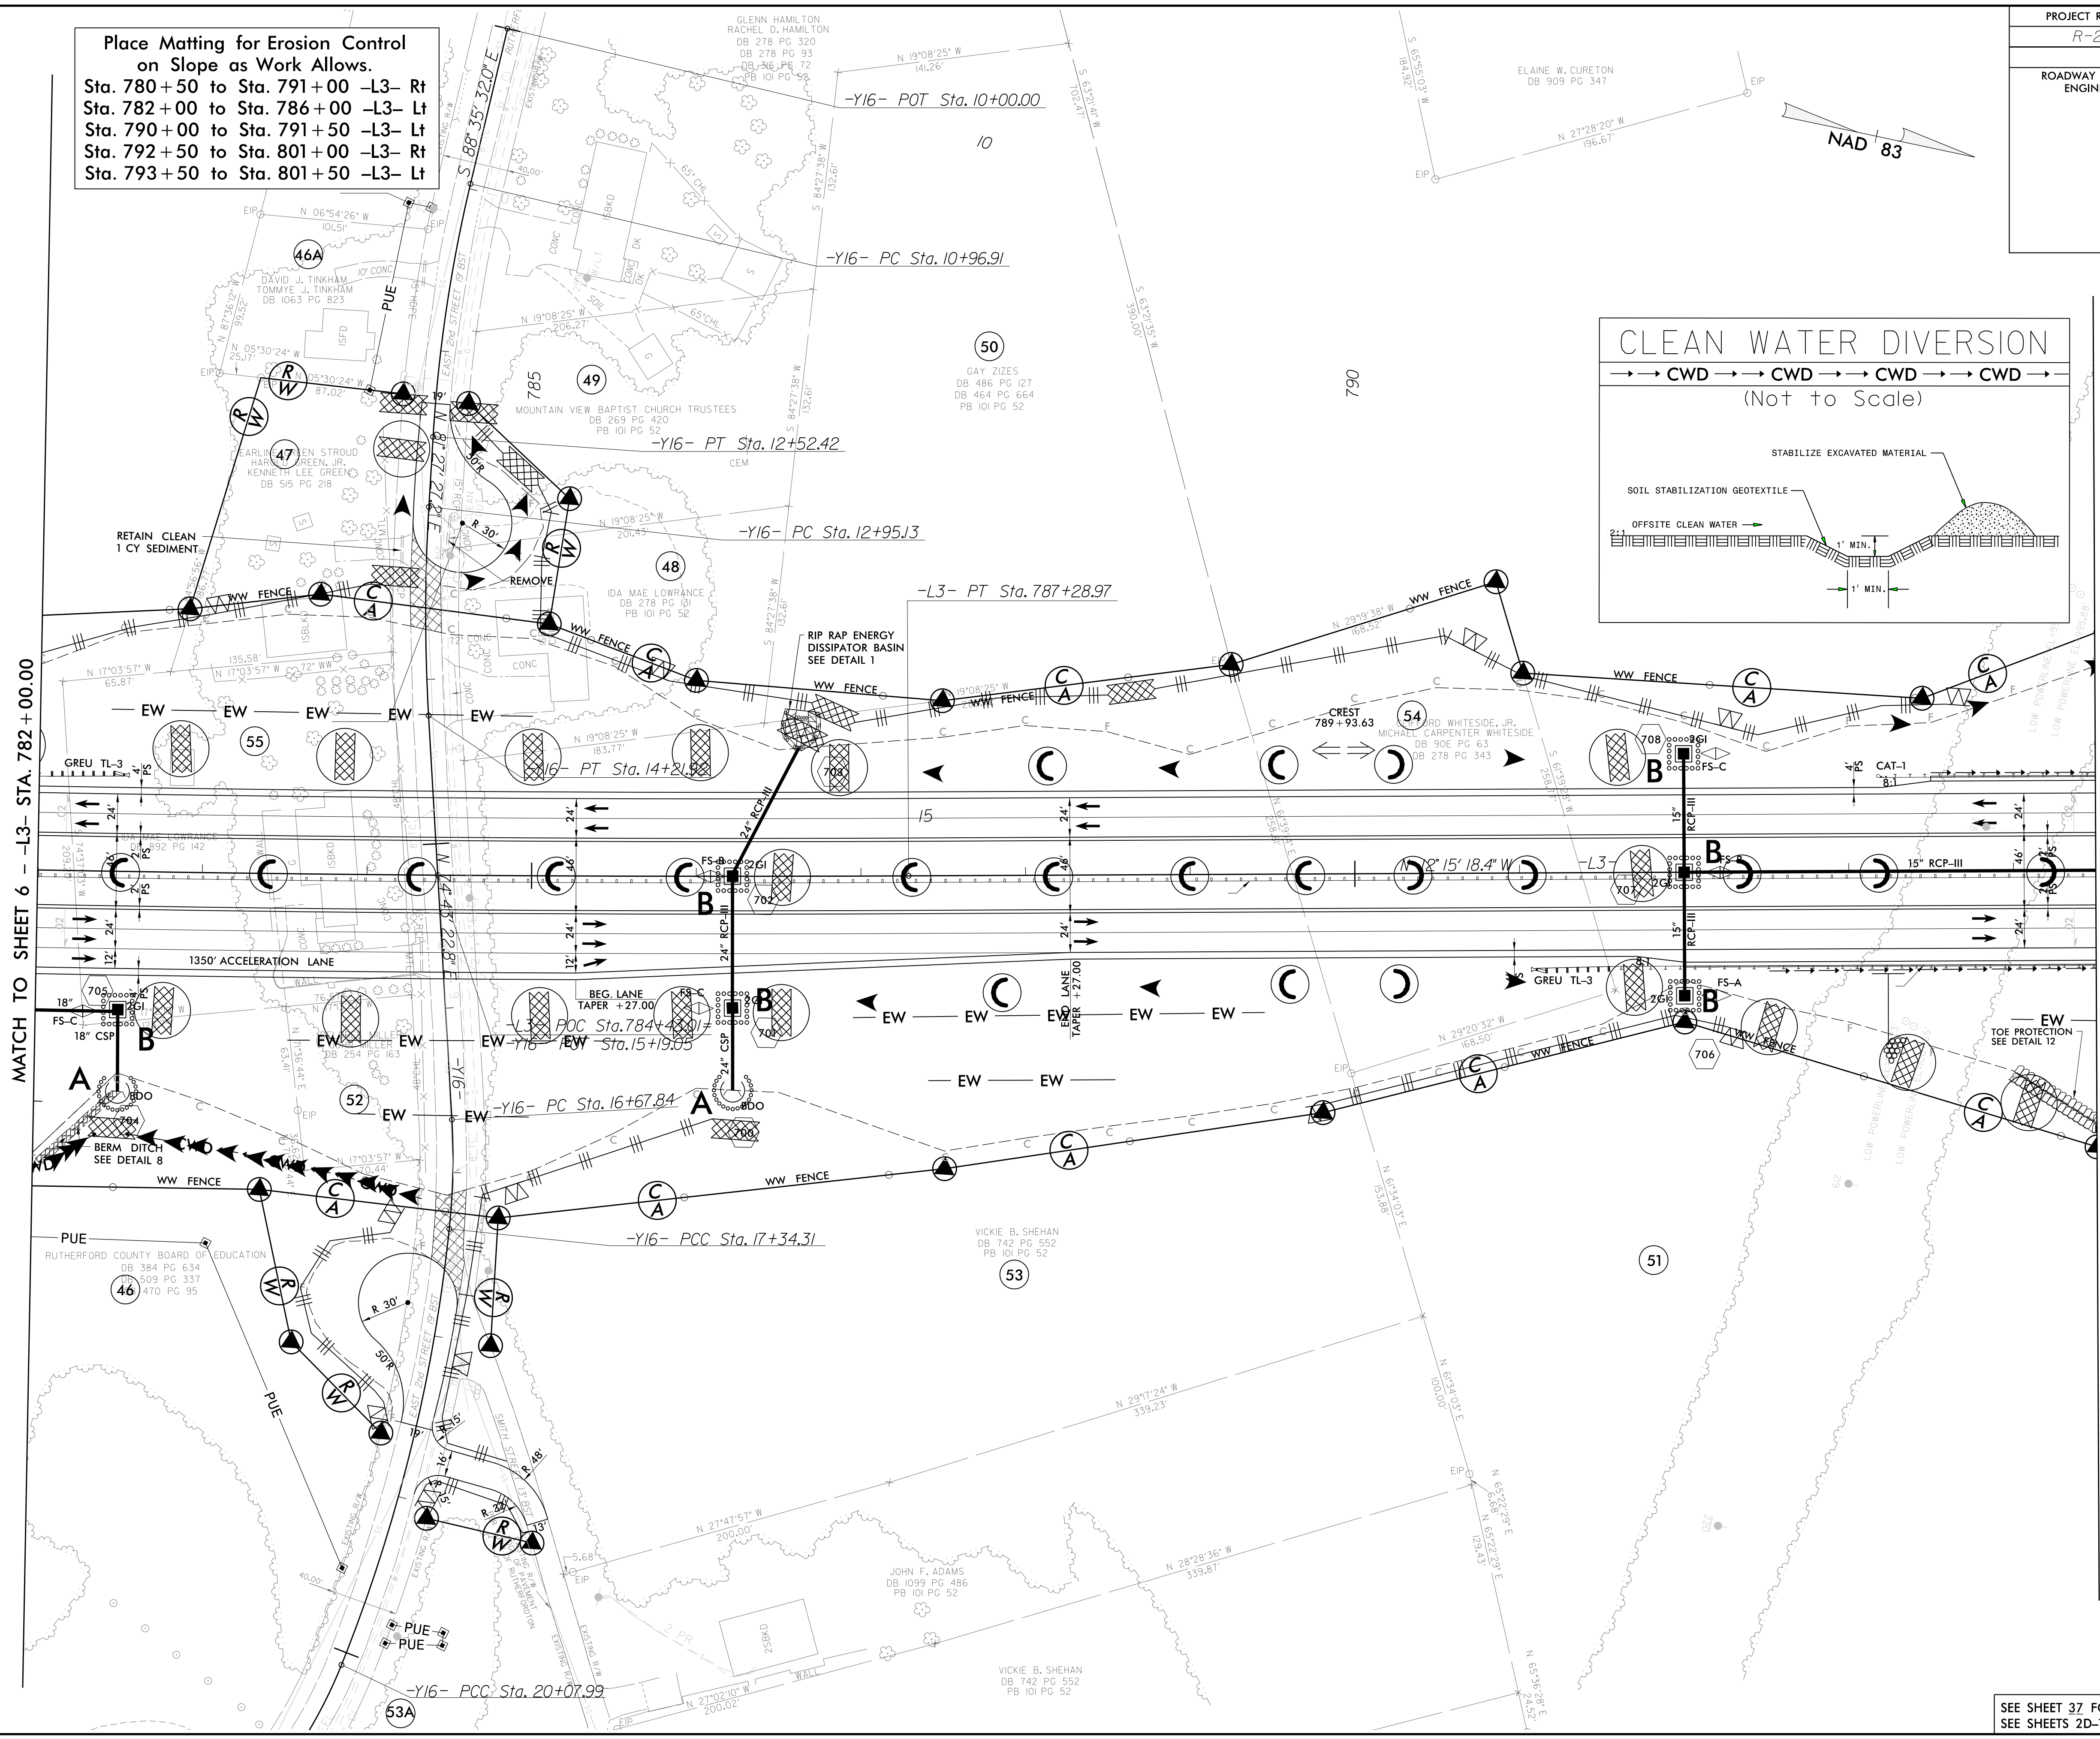


5/14/99  
 3/16/2020  
 5:37:00

PROJECT REFERENCE NO.	SHEET NO.
R-2233BB	EC-36/CONST.7
RW SHEET NO.	
ROADWAY DESIGN ENGINEER	HYDRAULICS ENGINEER

**Place Matting for Erosion Control on Slope as Work Allows.**  
 Sta. 780+50 to Sta. 791+00 -L3- Rt  
 Sta. 782+00 to Sta. 786+00 -L3- Lt  
 Sta. 790+00 to Sta. 791+50 -L3- Lt  
 Sta. 792+50 to Sta. 801+00 -L3- Rt  
 Sta. 793+50 to Sta. 801+50 -L3- Lt

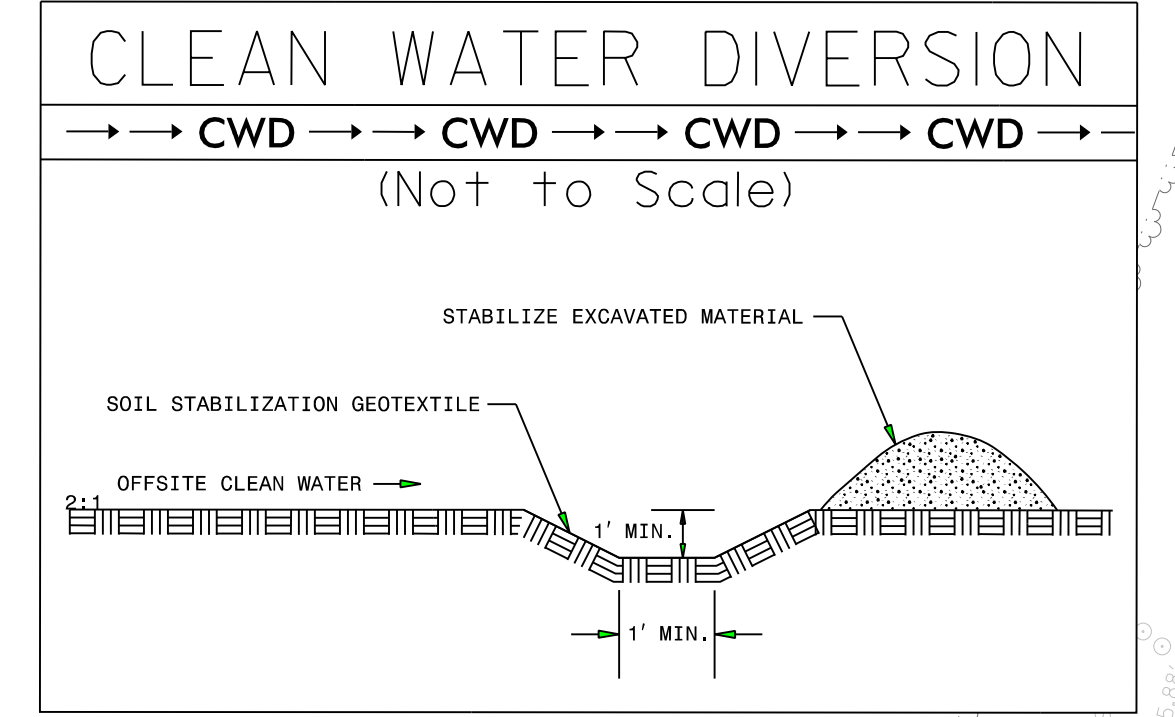

SEE SHEET 37 FOR -L3- PROFILE  
 SEE SHEETS 2D-1 THRU 2D-7 FOR DRAINAGE DETAILS