


PROJECT REFERENCE NO.	SHEET NO.
R-2233BB	EC-45/CONST.16
RW SHEET NO.	
ROADWAY DESIGN ENGINEER	HYDRAULICS ENGINEER

Place Matting for Erosion Control on Slope as Work Allows.
Sta. 912+50 to Sta. 917+00 -L3- Lt
Sta. 921+00 to Sta. 930+00 -L3- Lt

32 x 70 x 3
1.5 inch Skimmer
with 1.25 inch
Orifice Diameter
9 ft. weir
ID 16.1

32 x 64 x 3
1.5 inch Skimmer
with 1.25 inch
Orifice Diameter
8 ft. weir
ID 16.2

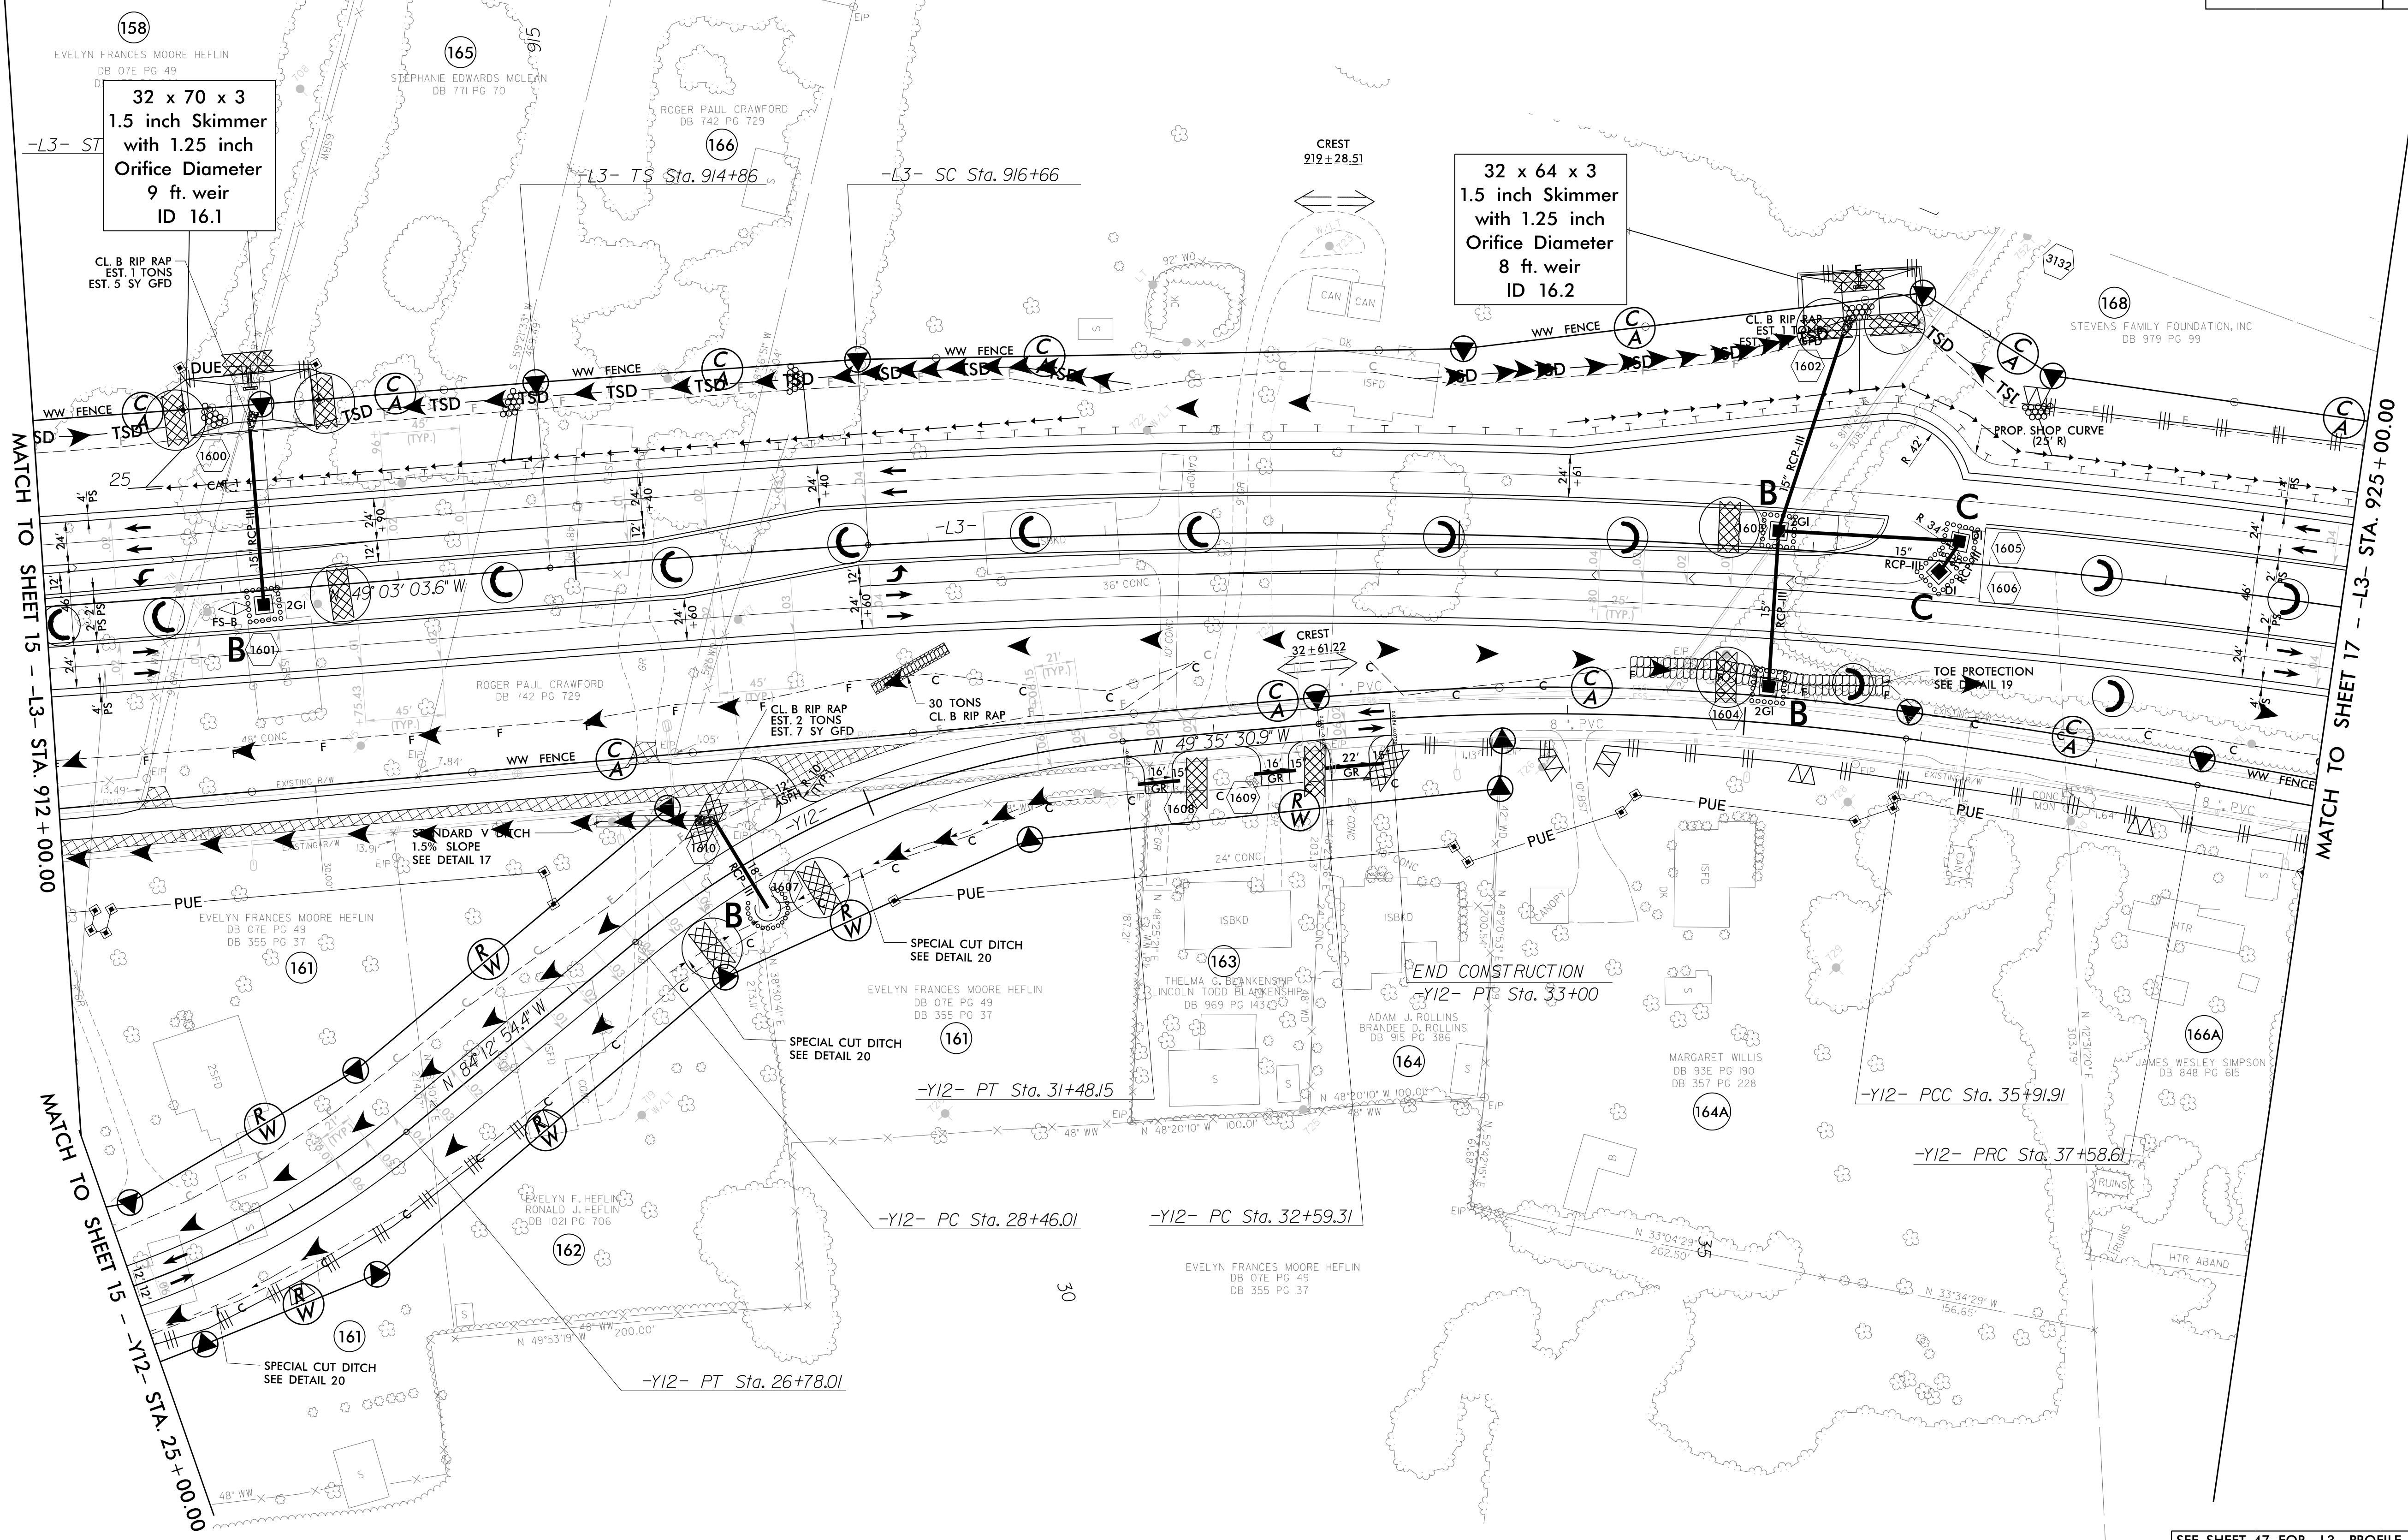

MATCH TO SHEET 15 - L3- STA. 912+00.00

MATCH TO SHEET 17 - L3- STA. 925+00.00

MATCH TO SHEET 15 - Y12- STA. 25+00.00

SEE SHEET 47 FOR -L3- PROFILE
SEE SHEET 80 FOR -Y12- PROFILE
SEE SHEET 2B-5 FOR CONC. ISLAND DETAILS
SEE SHEETS 2D-1 THRU 2D-7 FOR DRAINAGE DETAILS

5/14/99
3/16/2020
5:38:10
R-2233BB-EC_PSH.dgn