


Place Matting for Erosion Control
on Slope as Work Allows.
Sta. 989+00 to Sta. 997+00 -L3- Lt
Sta. 989+50 to Sta. 990+00 -L3- Rt
Sta. 995+00 to Sta. 998+00 -L3- Lt
Sta. 1000+02 to Sta. 1004+00 -L3- Rt

WADE D. KING
GISELA B. KING
DB 600 PG 460

WADE D. KING
GISELA B. KING
DB 600 PG 460

PROJECT REFERENCE NO.	SHEET NO.
R-2233BB	EC-51/CONST.22
RW SHEET NO.	
ROADWAY DESIGN ENGINEER	HYDRAULICS ENGINEER

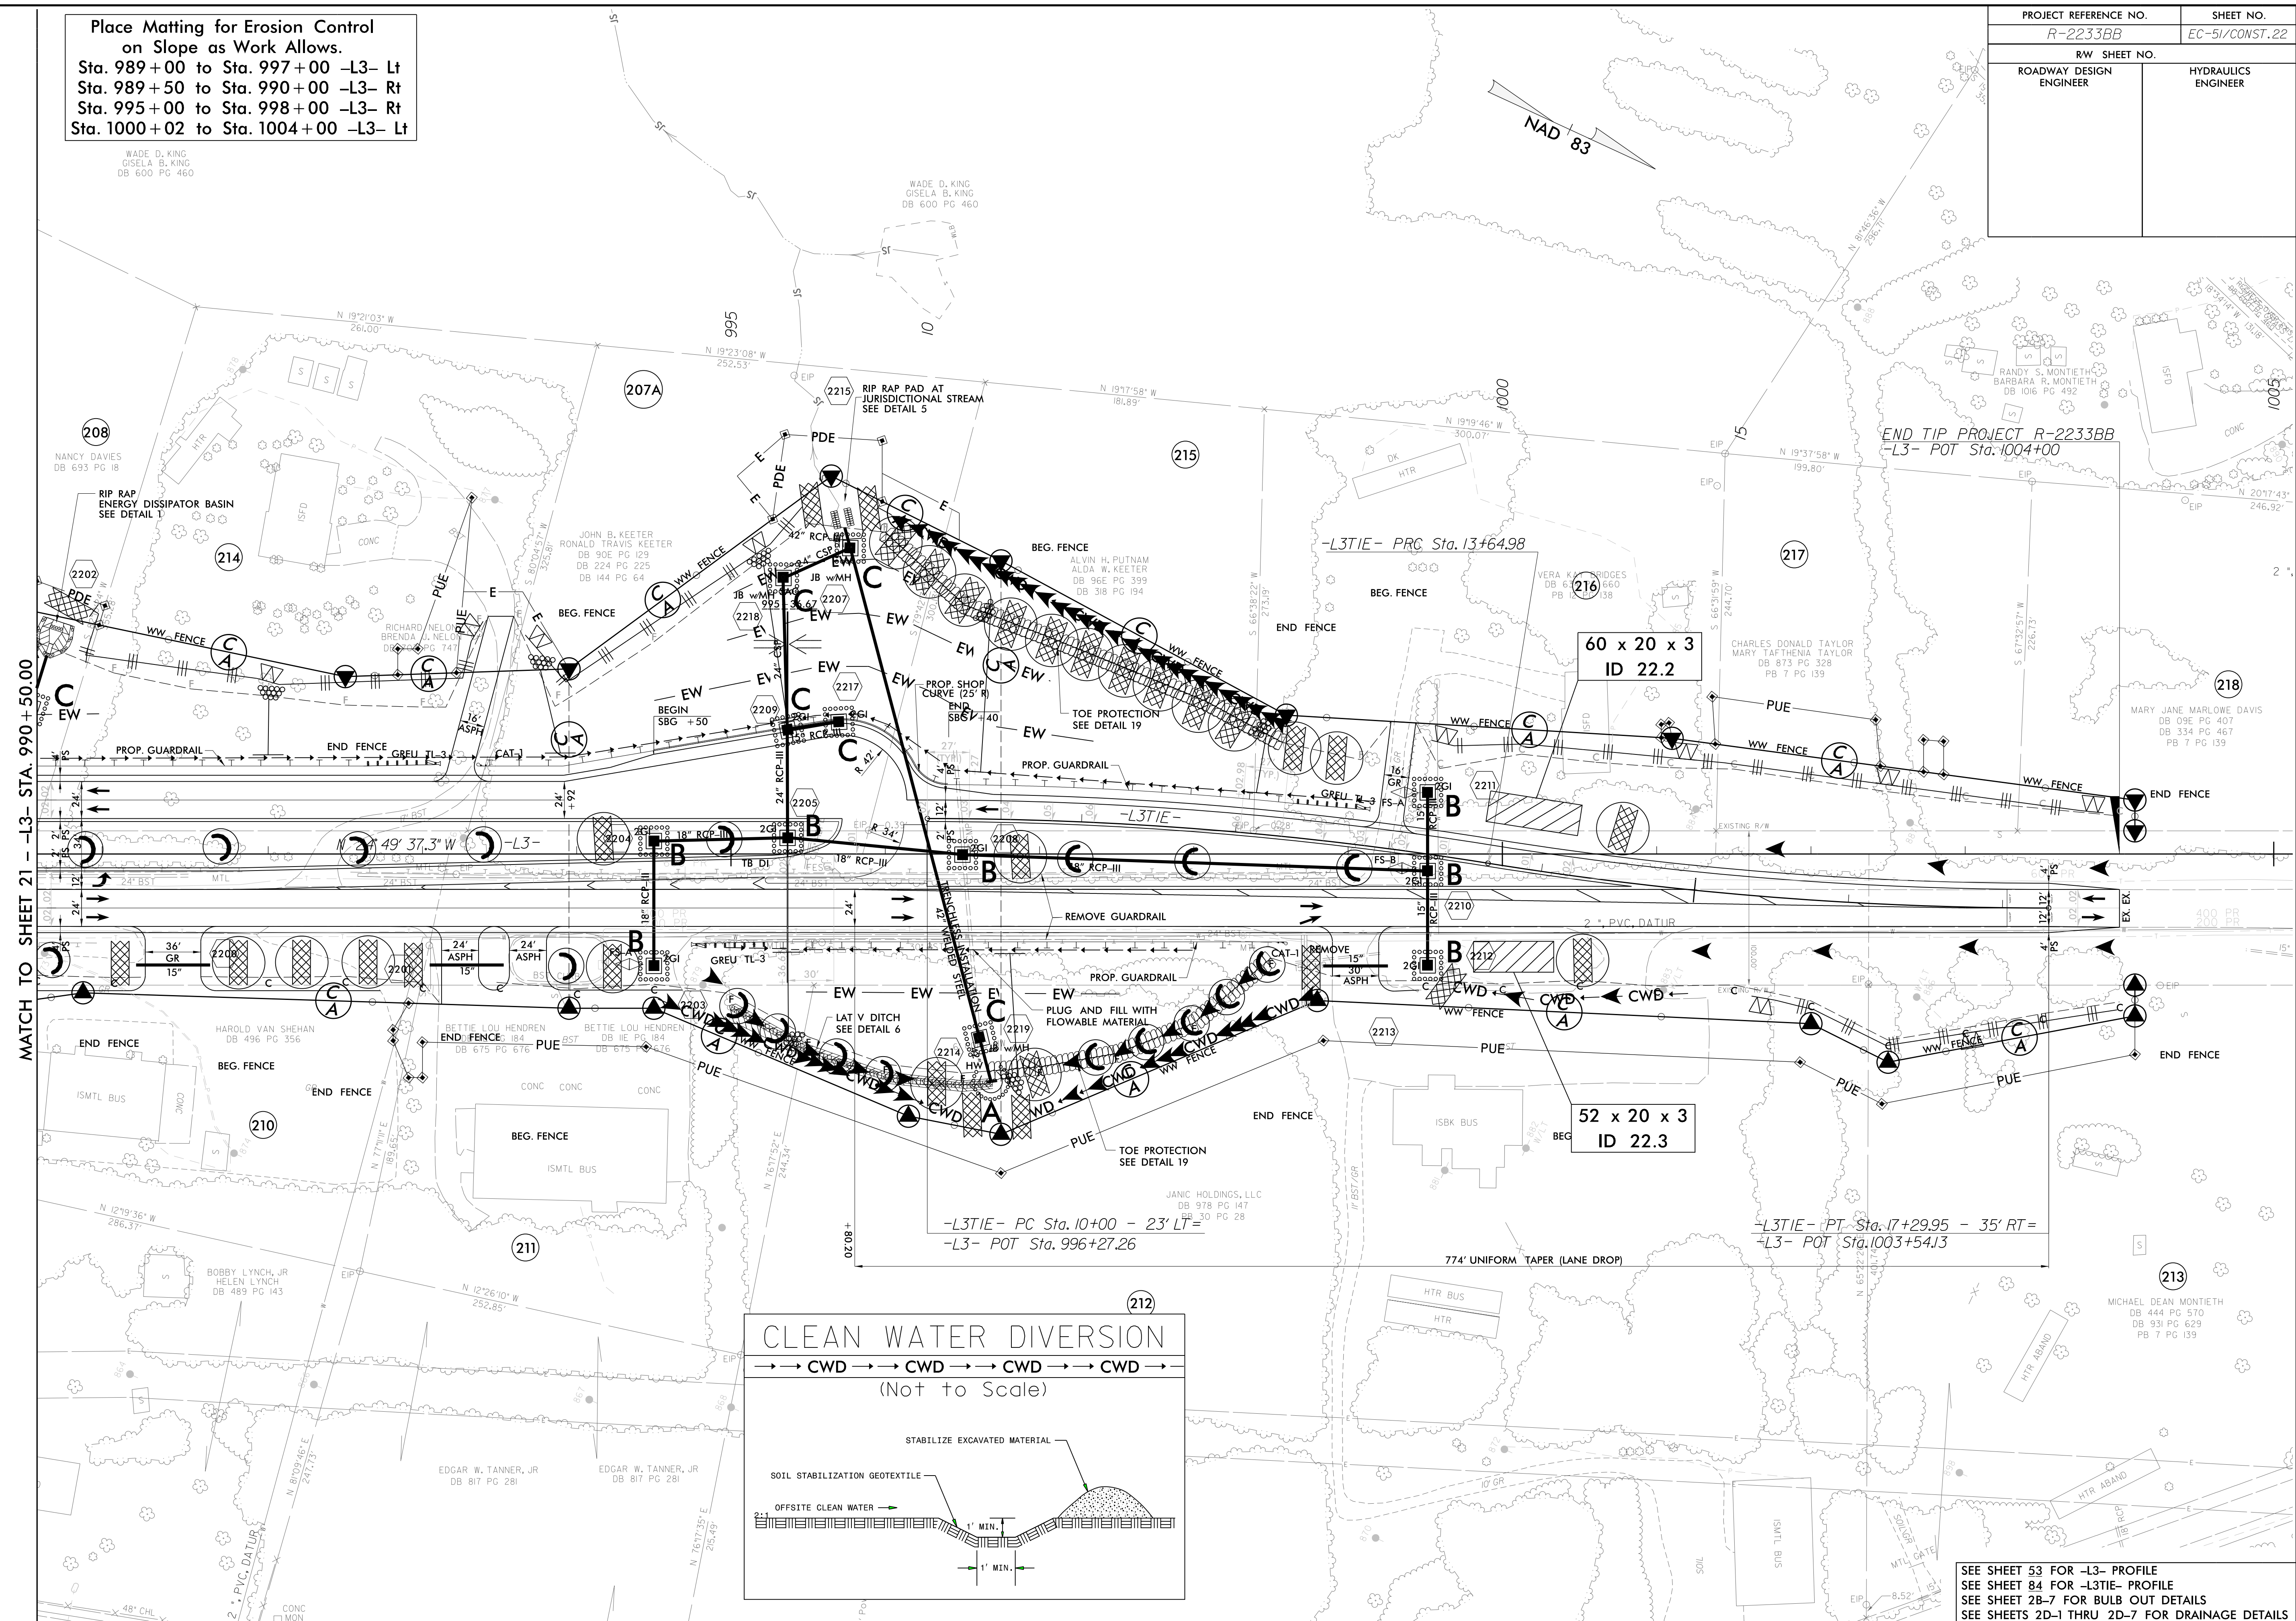


MATCH TO SHEET 21 - L3- STA. 990+50.00

END TIP PROJECT R-2233BB
-L3- POT Sta. 1004+00

60 x 20 x 3
ID 22.2

52 x 20 x 3
ID 22.3

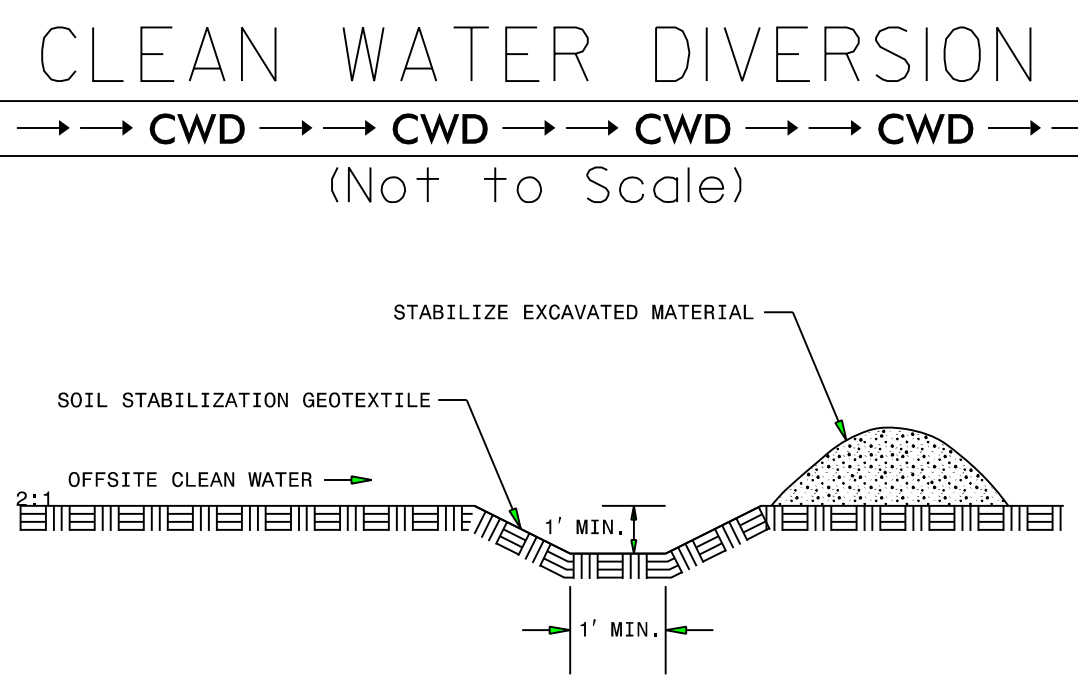

SEE SHEET 53 FOR -L3- PROFILE
SEE SHEET 84 FOR -L3TIE- PROFILE
SEE SHEET 28-7 FOR BULB OUT DETAILS
SEE SHEETS 2D-1 THRU 2D-7 FOR DRAINAGE DETAILS

ROW REV. - December 21, 2017 - Parcel 208 - Added PDE line (WET)

3/16/2020 R-2233BB-EC_PSH.dgn
5:38:38 PM

5/14/99