


Place Matting for Erosion Control
on Slope as Work Allows.
Sta. 38+00 to Sta. 40+00 -Y2- Lt

PROJECT REFERENCE NO.	SHEET NO.
R-2233BB	EC-53/CONST. 24
RW SHEET NO.	
ROADWAY DESIGN ENGINEER	HYDRAULICS ENGINEER

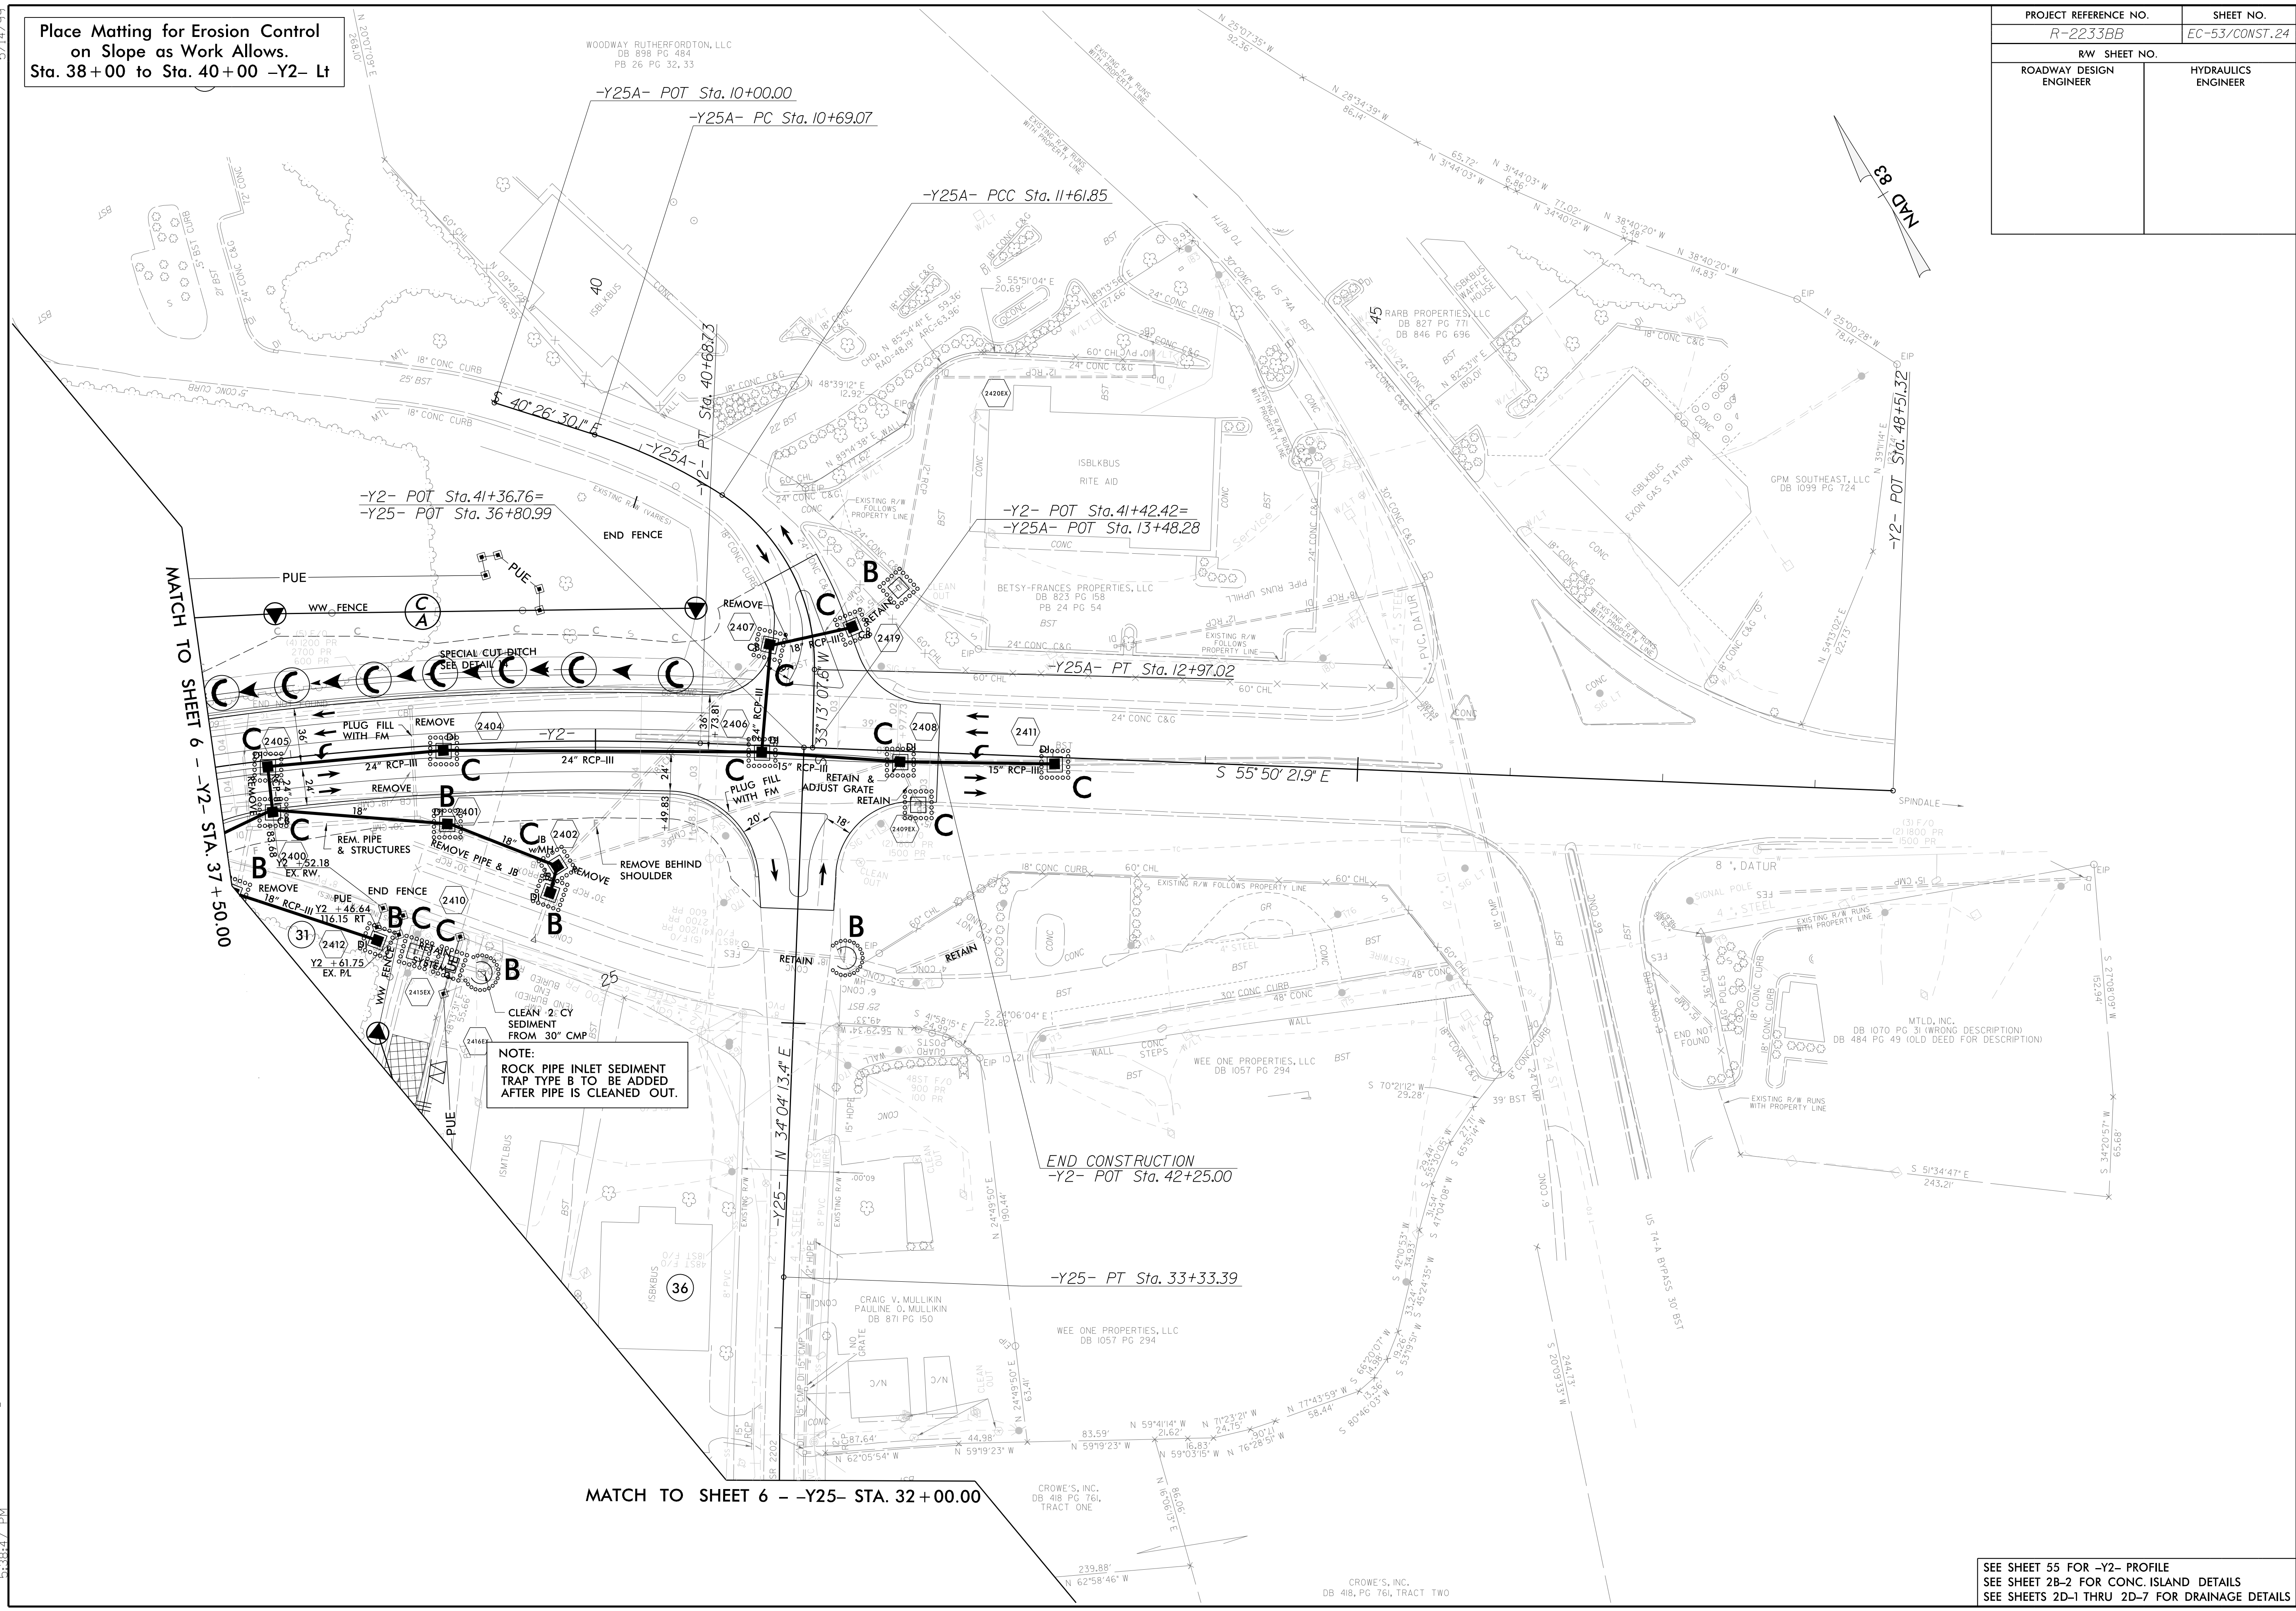

NOTE:
ROCK PIPE INLET SEDIMENT TRAP TYPE B TO BE ADDED AFTER PIPE IS CLEANED OUT.

SEE SHEET 55 FOR -Y2- PROFILE
SEE SHEET 2B-2 FOR CONC. ISLAND DETAILS
SEE SHEETS 2D-1 THRU 2D-7 FOR DRAINAGE DETAILS

5/14/99
3/16/2020
5:38:47 PM
C:\Users\psh\OneDrive\Documents\2233BB-EC_PSH.dgn