


Place Matting for Erosion Control  
on Slope as Work Allows.  
Sta. 27+00 to Sta. 31+50 -Y6- Lt  
Sta. 30+00 to Sta. 31+00 -Y6- Rt

PROJECT REFERENCE NO.	SHEET NO.
R-2233BB	EC-59/CONST.30
RW SHEET NO.	
ROADWAY DESIGN ENGINEER	HYDRAULICS ENGINEER

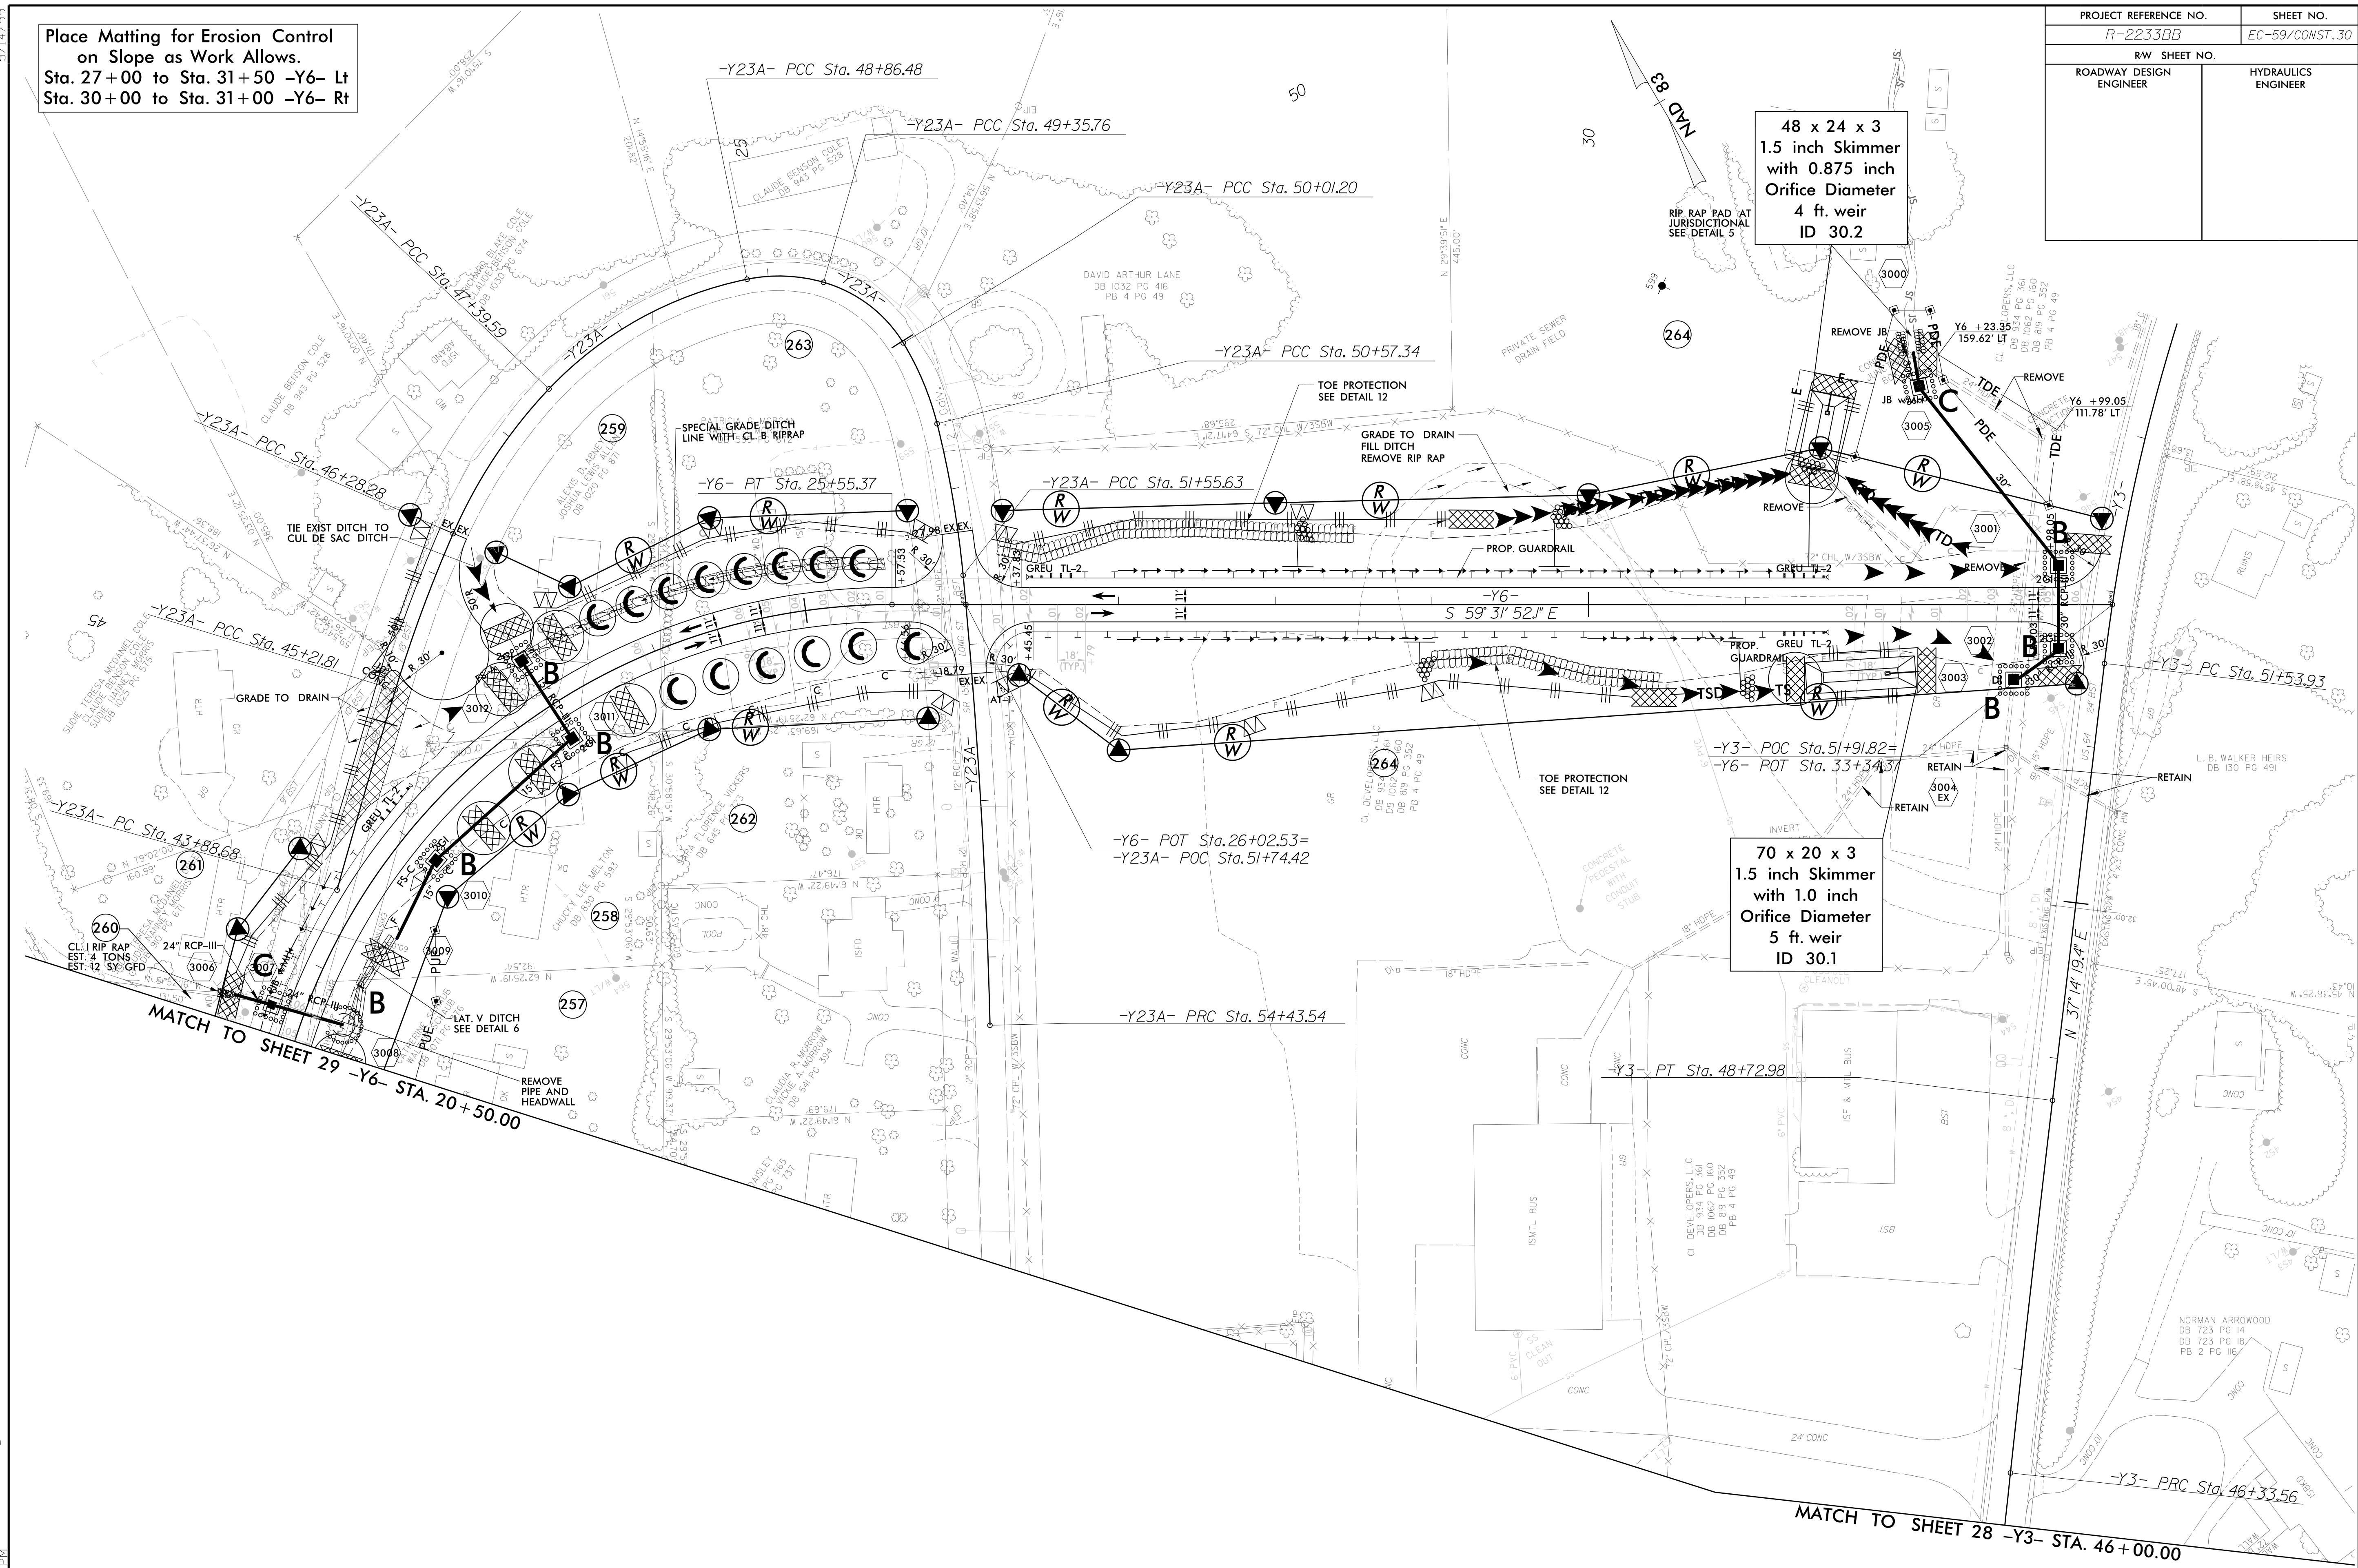

5/14/99  
3/16/2020  
5:33:26 PM  
R-2233BB-EC\_PSH.dgn

SEE SHEETS 75 & 76 FOR -Y6- PROFILE  
SEE SHEETS 2D-1 THRU 2D-7 FOR DRAINAGE DETAILS