

PROJECT REFERENCE NO.	SHEET NO.
B-5624	EC-08/CONST.04
RW SHEET NO.	
ROADWAY DESIGN ENGINEER	HYDRAULICS ENGINEER




NOTE:  
UTILIZE SPECIAL STILLING BASIN(S)  
AS STILLING BASIN WHERE APPLICABLE.

IMPERVIOUS DIKE MAY BE MODIFIED  
AND/OR ELIMINATED AS DIRECTED.

Place Matting for Erosion Control  
on Slope as Work Allows.  
Sta. 12+00 to Sta. 15+75 -L- LT  
Sta. 13+50 to Sta. 17+04 -L- RT  
Sta. 18+00 to Sta. 21+00 -L- RT

FINAL GRADING  
EROSION CONTROL FOR  
CONSTRUCTION SHEET 04

NOTE: UTILIZE COIR FIBER MATTING  
ADJACENT TO WETLANDS/JURISDICTIONAL  
AREAS, AND AS DIRECTED.

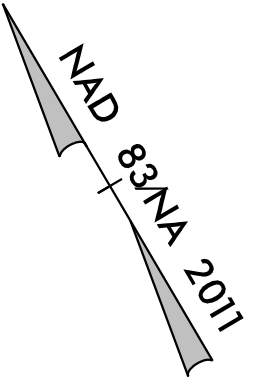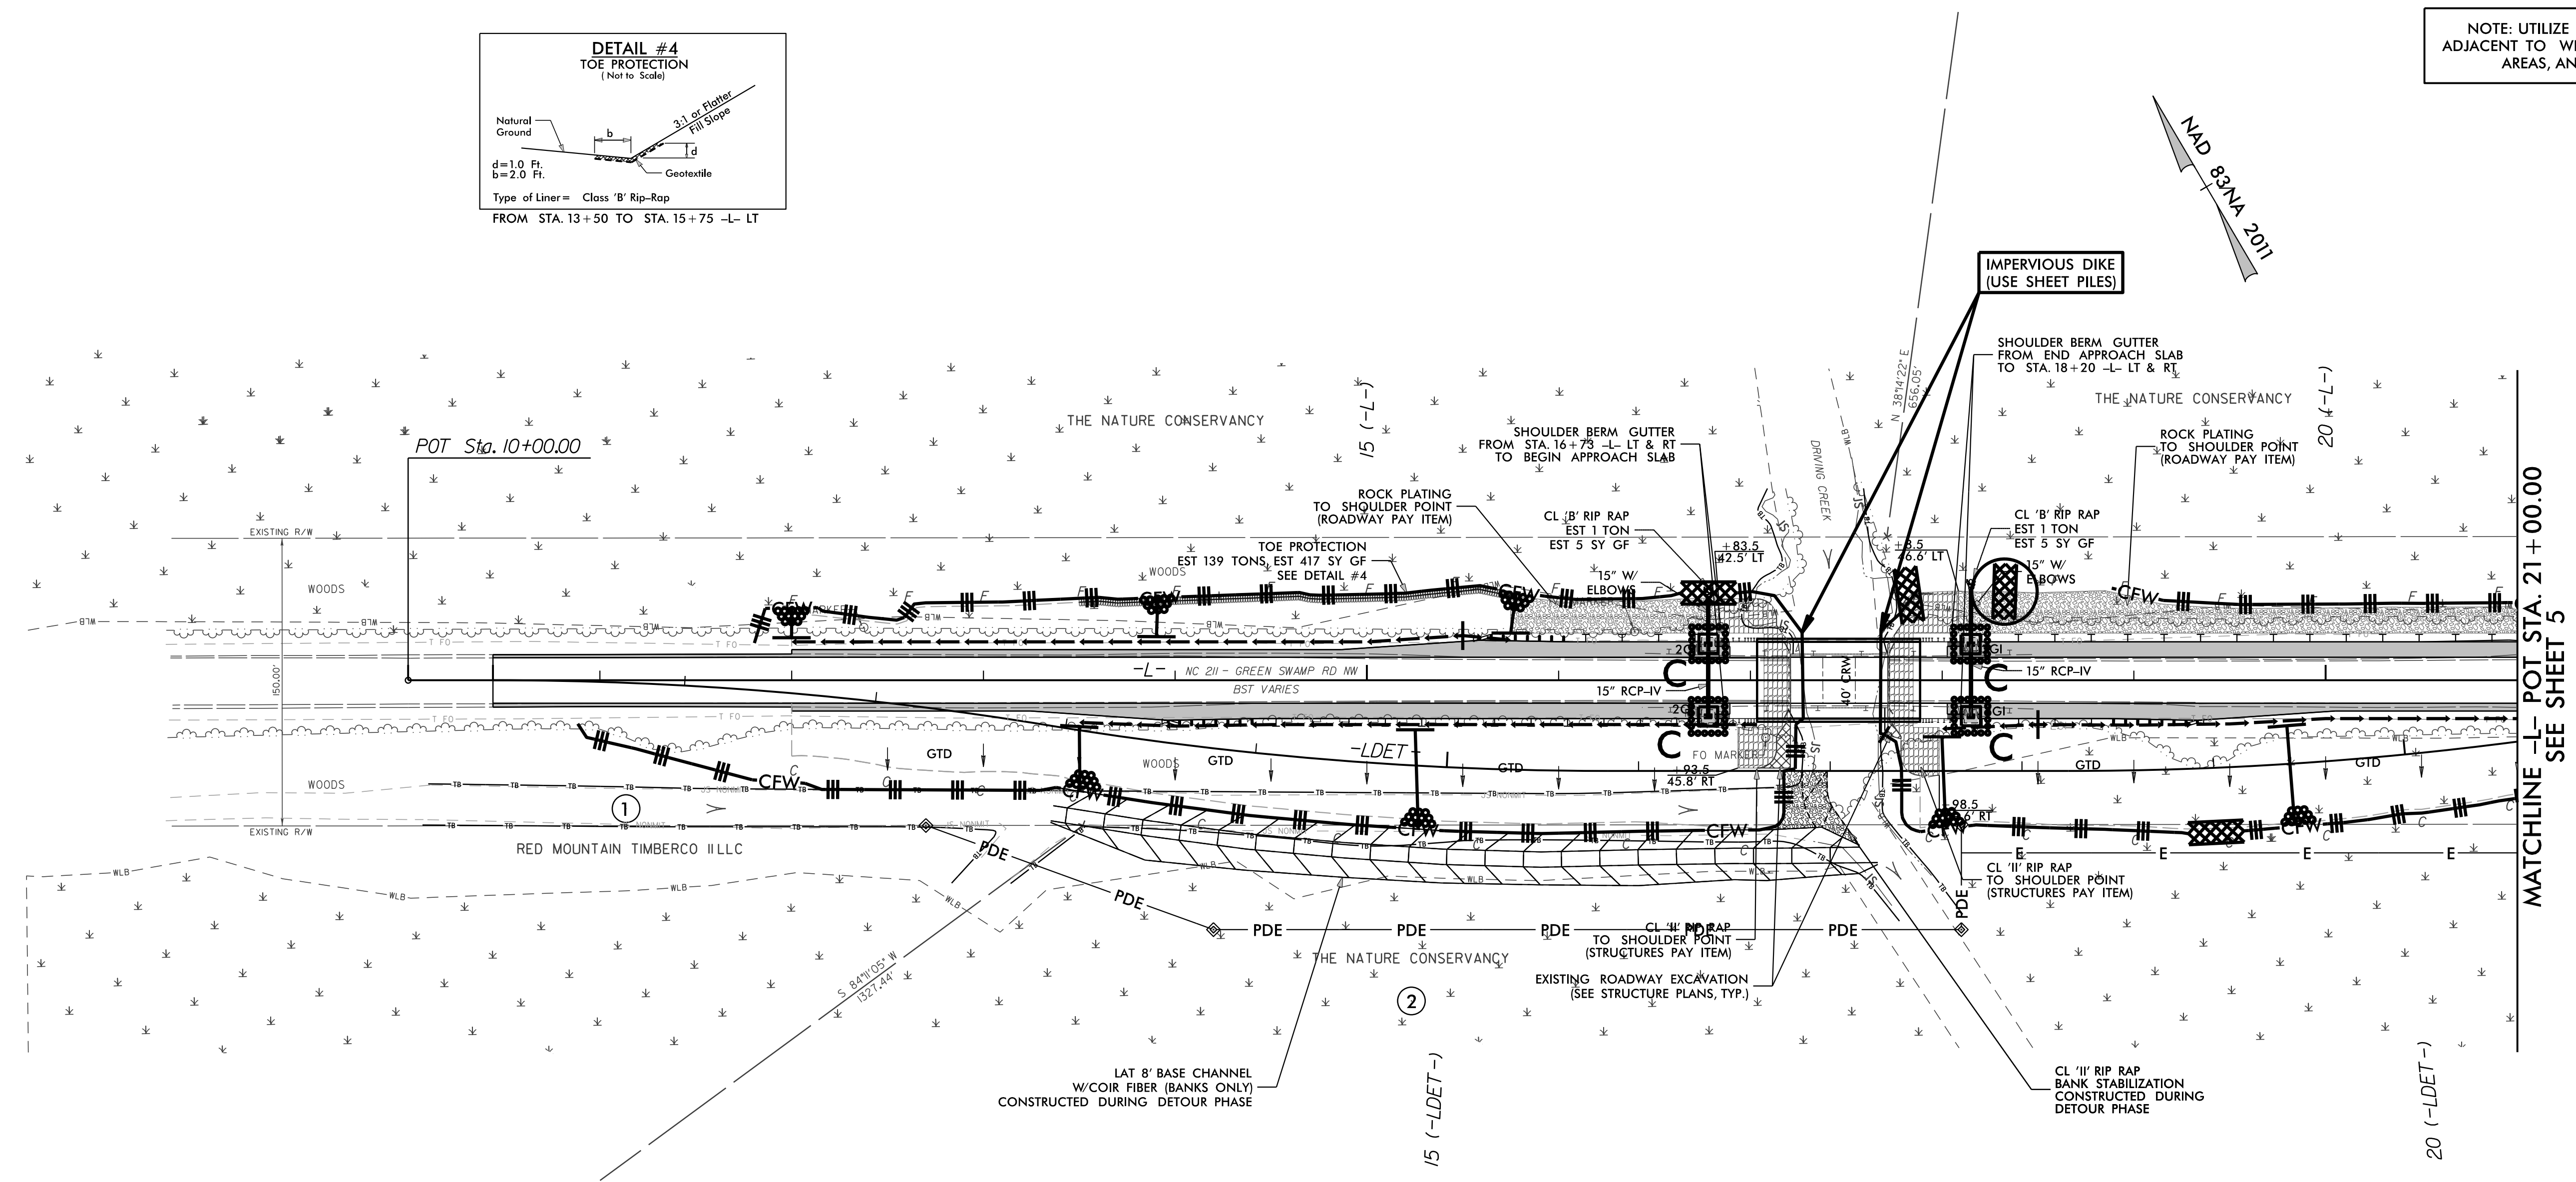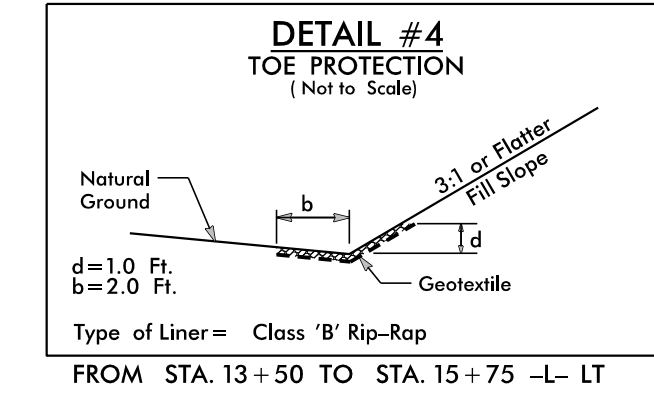

MATCHLINE -L- POT STA. 21+00.00  
SEE SHEET 5