


8/17/99

CLEARING AND GRUBBING  
EROSION CONTROL FOR  
CONSTRUCTION SHEET 4


**STV** 100 Years  
STV Engineers, Inc.  
500 West Trade St., Suite 715  
Charlotte, NC 28202  
NC License Number F-0991

PROJECT REFERENCE NO.	SHEET NO.
B-5813	EC-4/CONST.4
RW SHEET NO.	

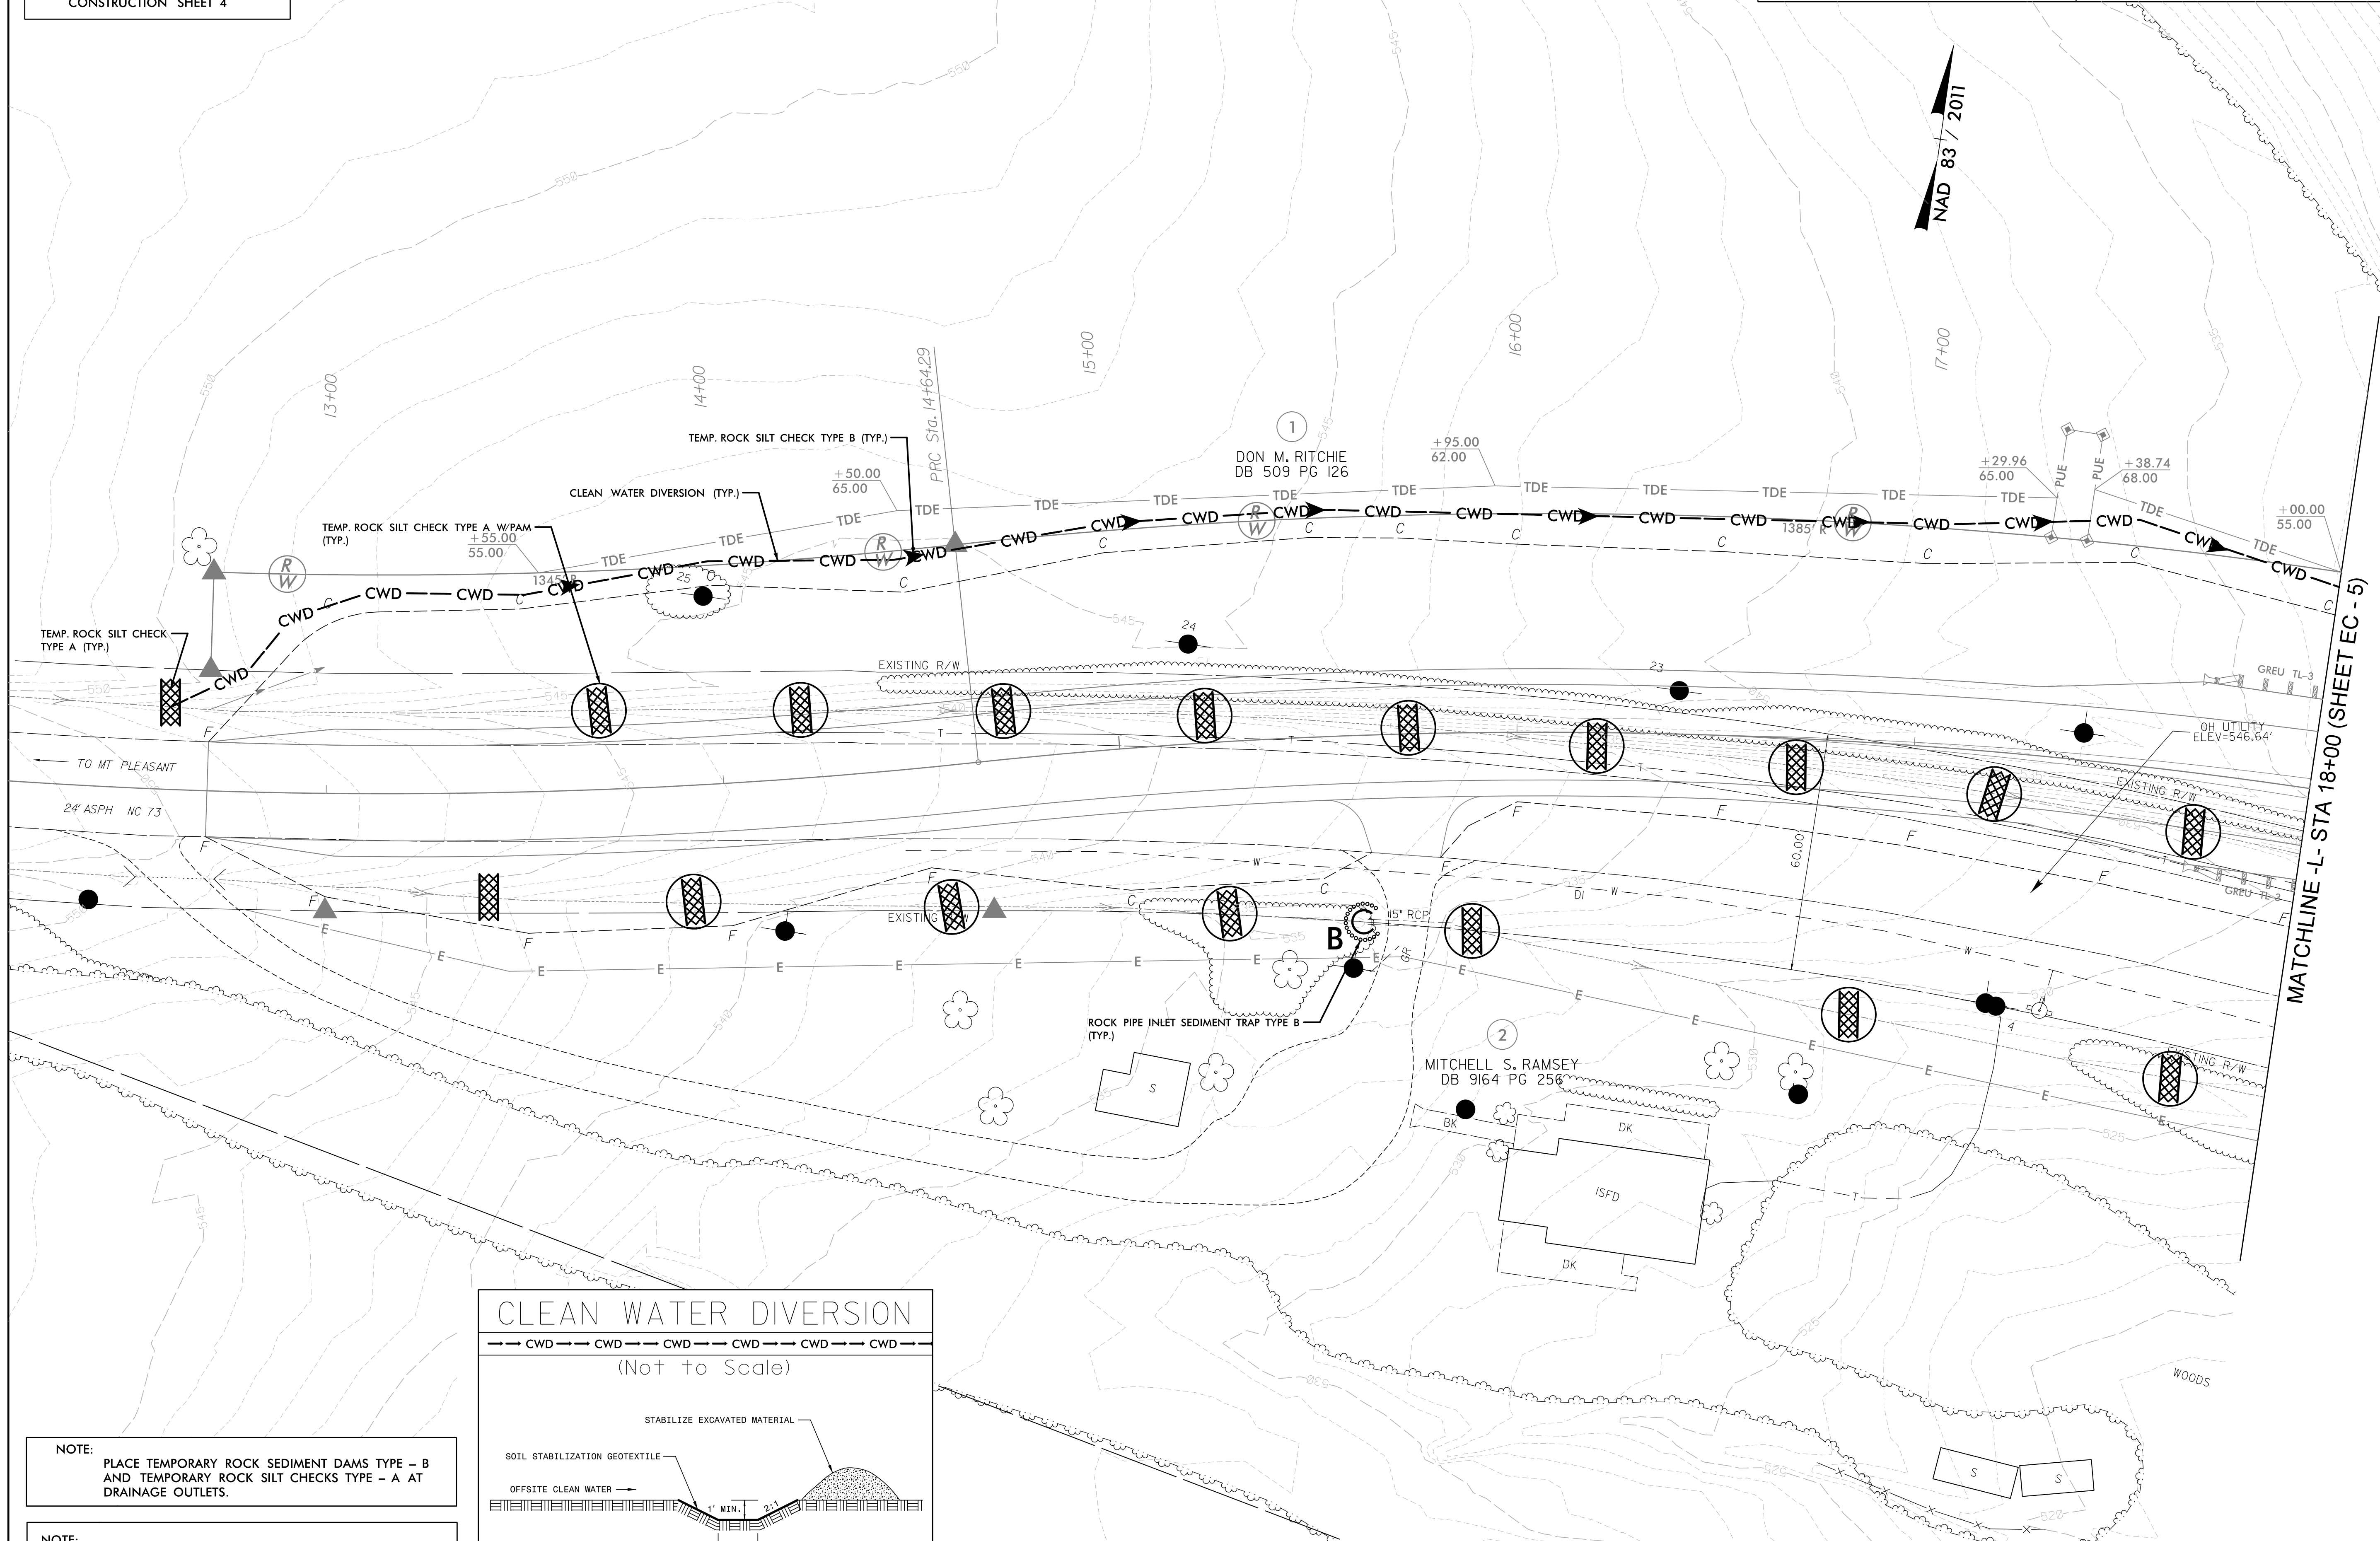

**NOTE:**  
PLACE TEMPORARY ROCK SEDIMENT DAMS TYPE - B  
AND TEMPORARY ROCK SILT CHECKS TYPE - A AT  
DRAINAGE OUTLETS.

**NOTE:**  
PERIMETER EROSION CONTROL MEASURES SHALL BE  
INSTALLED DURING CLEARING AND GRUBBING PHASE.

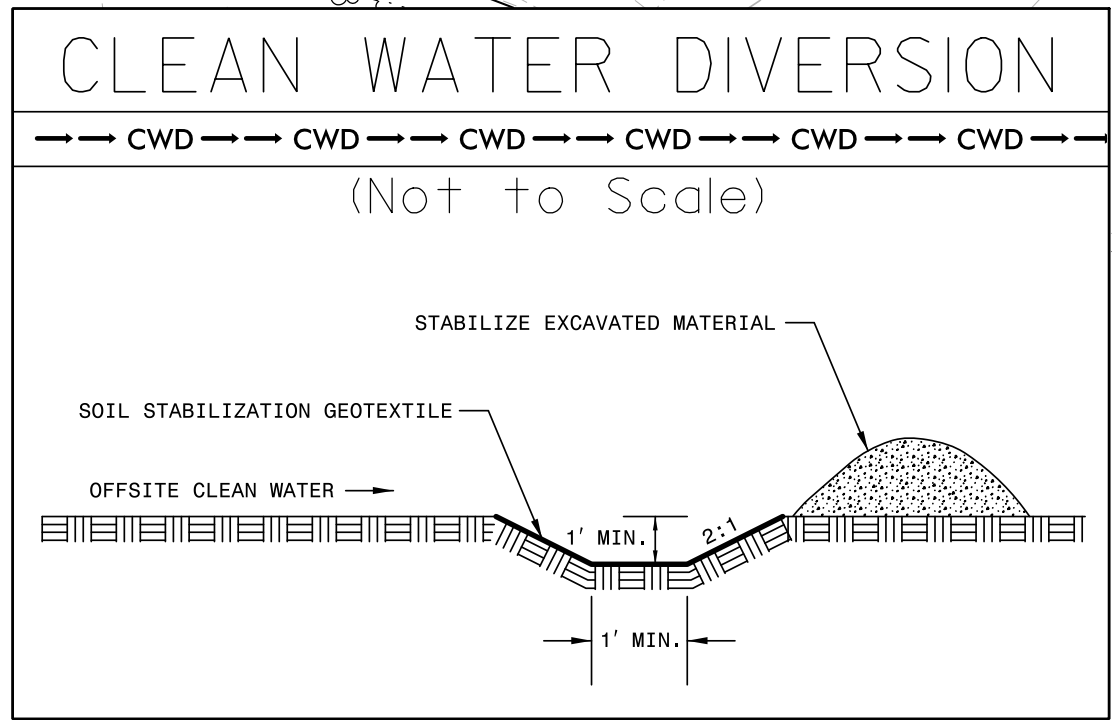

3/2/2021  
R:\Environmental\Design\EC\_Sheets\B5813\_EC\_PSH04.dgn  
Bawala

MATCHLINE - L- STA 18+00 (SHEET EC - 5)