
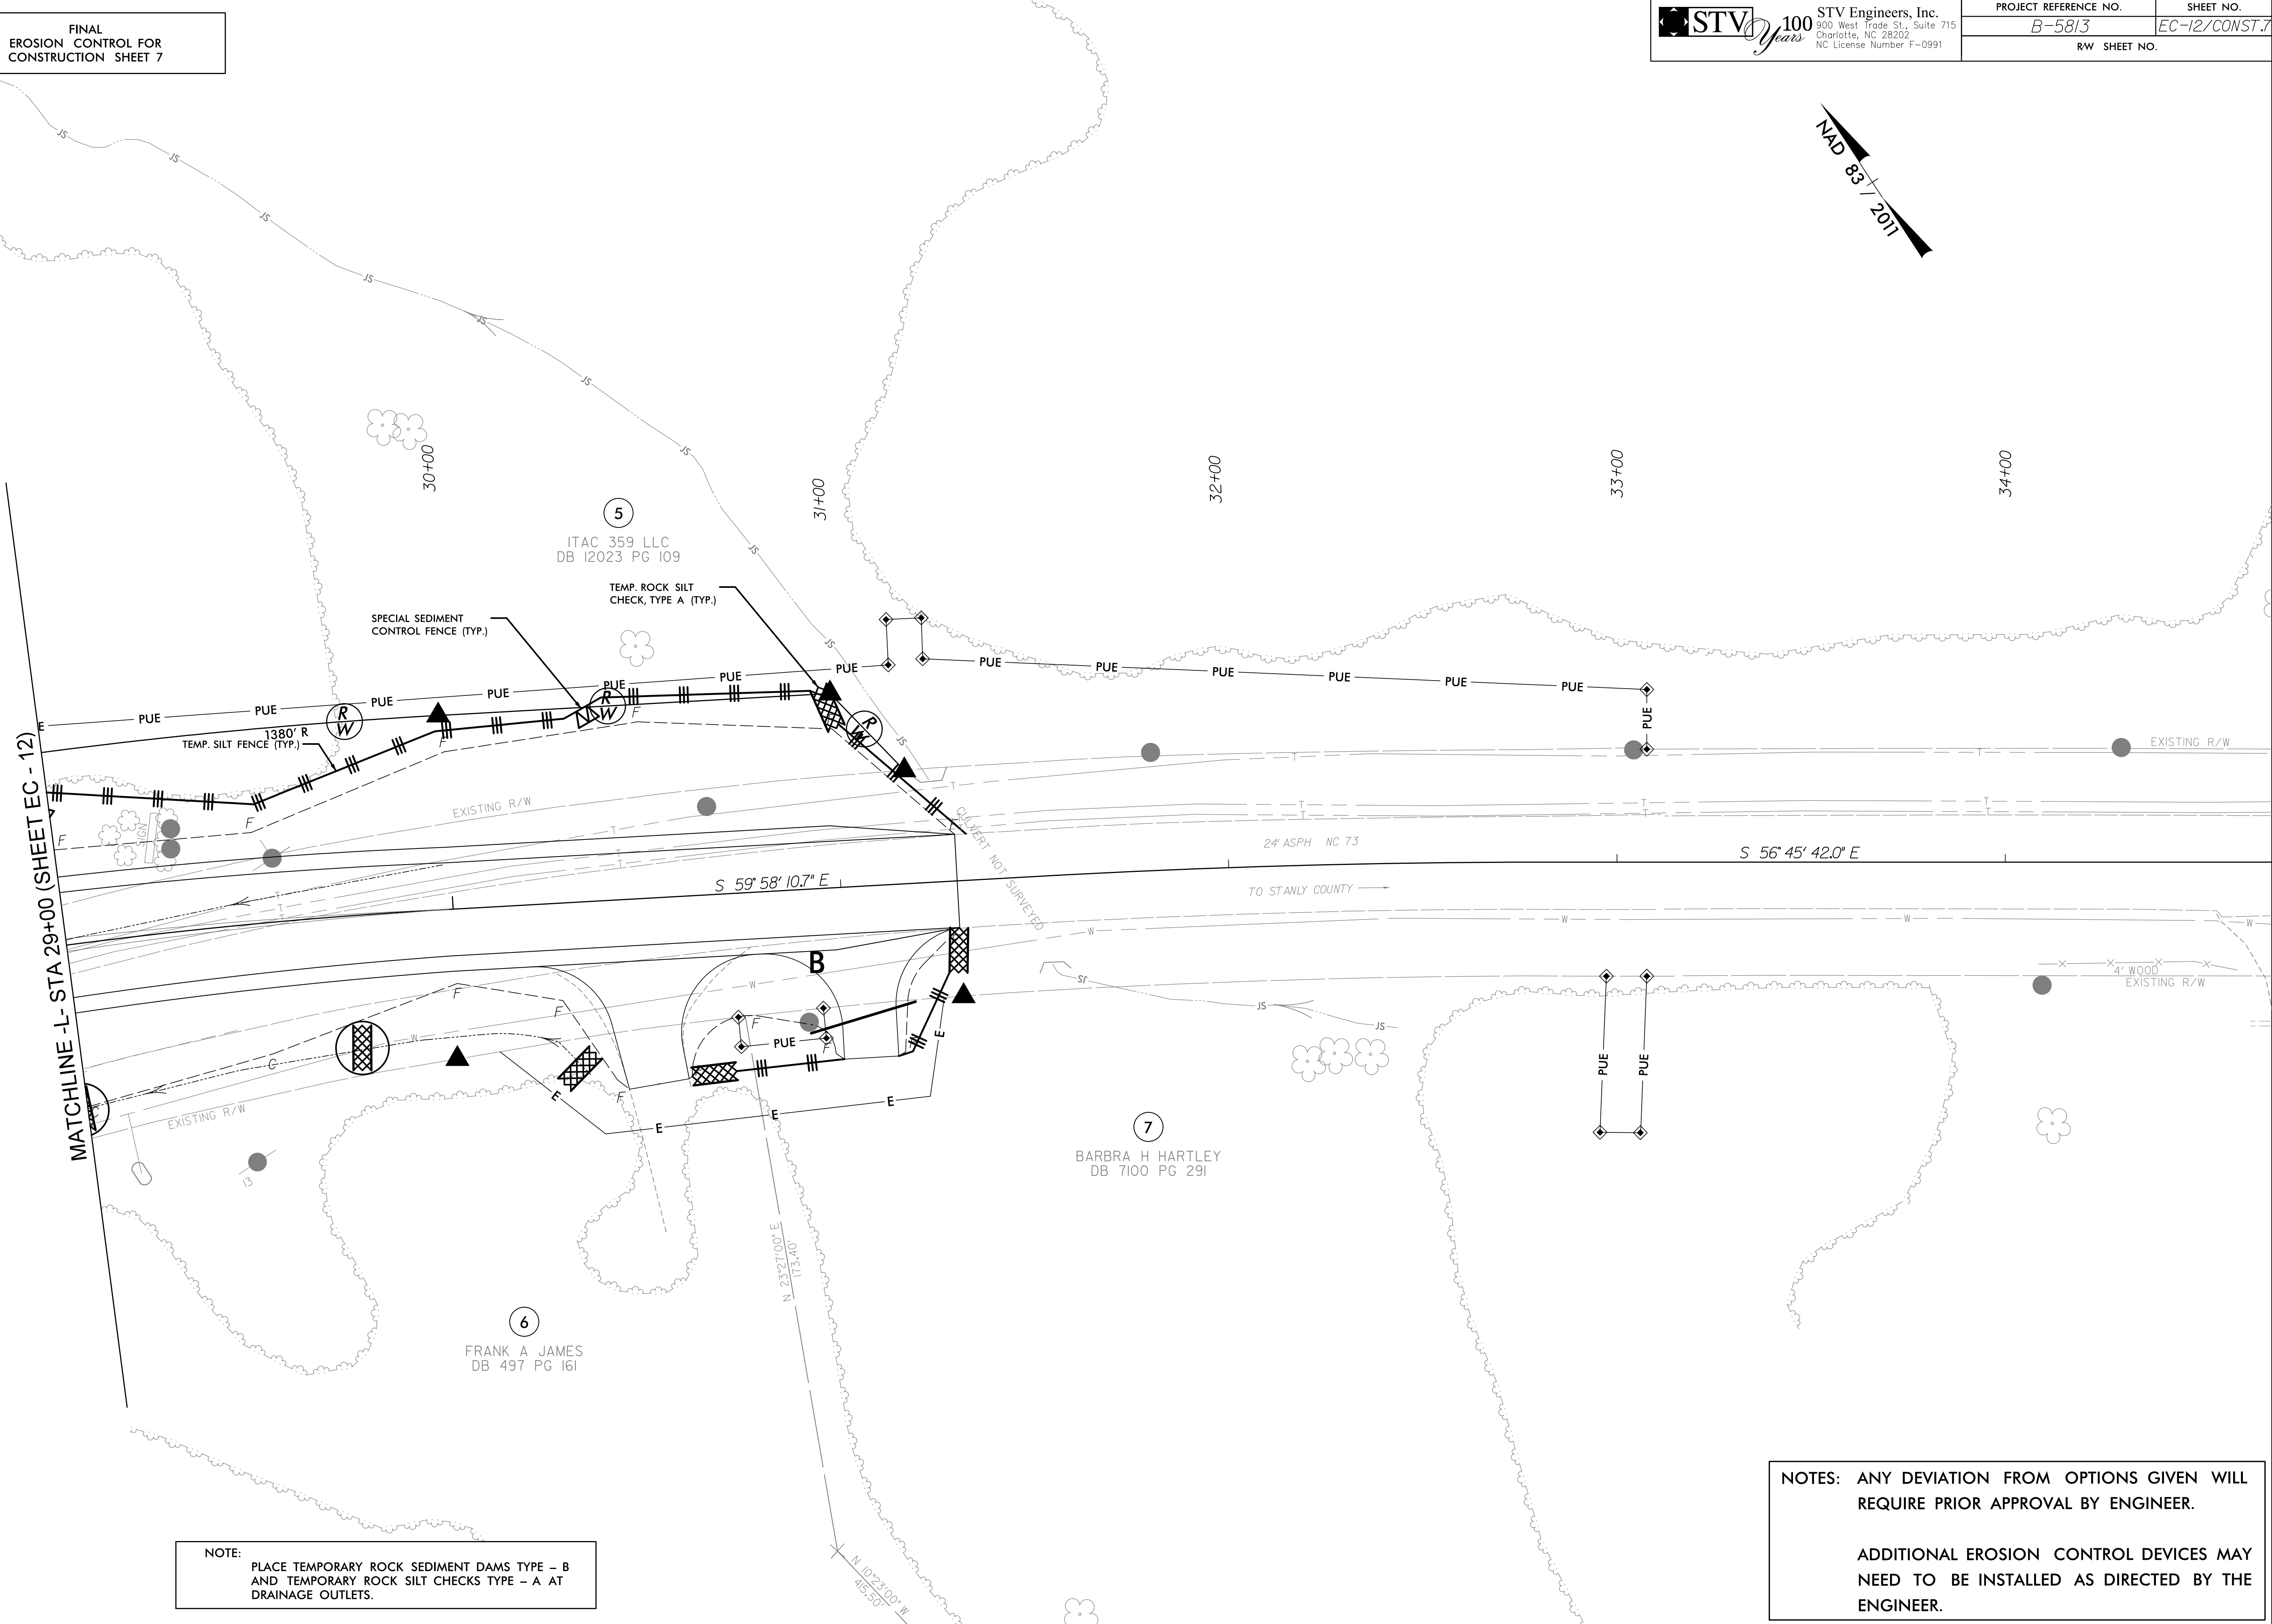


8/17/99

FINAL EROSION CONTROL FOR CONSTRUCTION SHEET 7

STV 100 Years STV Engineers, Inc. 800 West Trade St., Suite 715 Charlotte, NC 28202 NC License Number F-0991

PROJECT REFERENCE NO.	SHEET NO.
B-5813	EC-12/CONST.7
RW SHEET NO.	

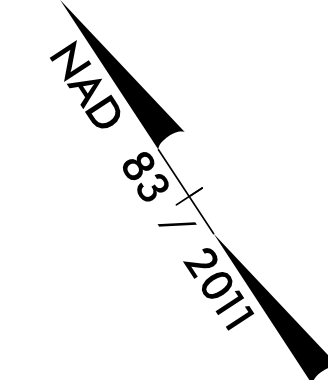

NOTE:
 PLACE TEMPORARY ROCK SEDIMENT DAMS TYPE - B
 AND TEMPORARY ROCK SILT CHECKS TYPE - A AT
 DRAINAGE OUTLETS.

NOTES: ANY DEVIATION FROM OPTIONS GIVEN WILL
 REQUIRE PRIOR APPROVAL BY ENGINEER.

ADDITIONAL EROSION CONTROL DEVICES MAY
 NEED TO BE INSTALLED AS DIRECTED BY THE
 ENGINEER.

3/2/2021
 R:\Environmental\Design\EC_Sheets\B5813_EC_PSH12.dgn
 Bawala