


8/17/99


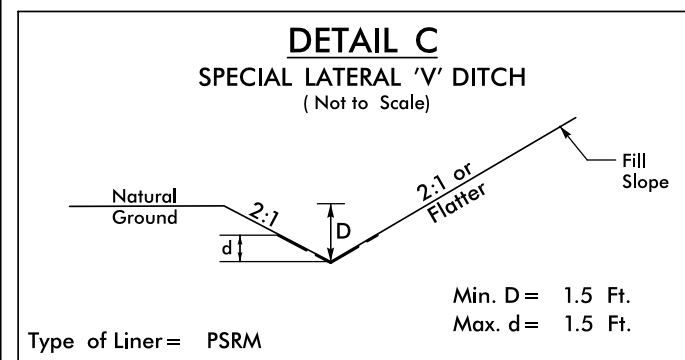


FINAL
EROSION CONTROL FOR
CONSTRUCTION SHEET 8

-Y- FROM STA. 10+30 TO STA. 12+18 LT
-Y- FROM STA. 12+58 TO STA. 13+50 LT



STV 100 Years
STV Engineers, Inc.
500 West Trade St., Suite 715
Charlotte, NC 28202
NC License Number F-0991

PROJECT REFERENCE NO.	SHEET NO.
B-5813	EC-13/CONST.8
RW SHEET NO.	

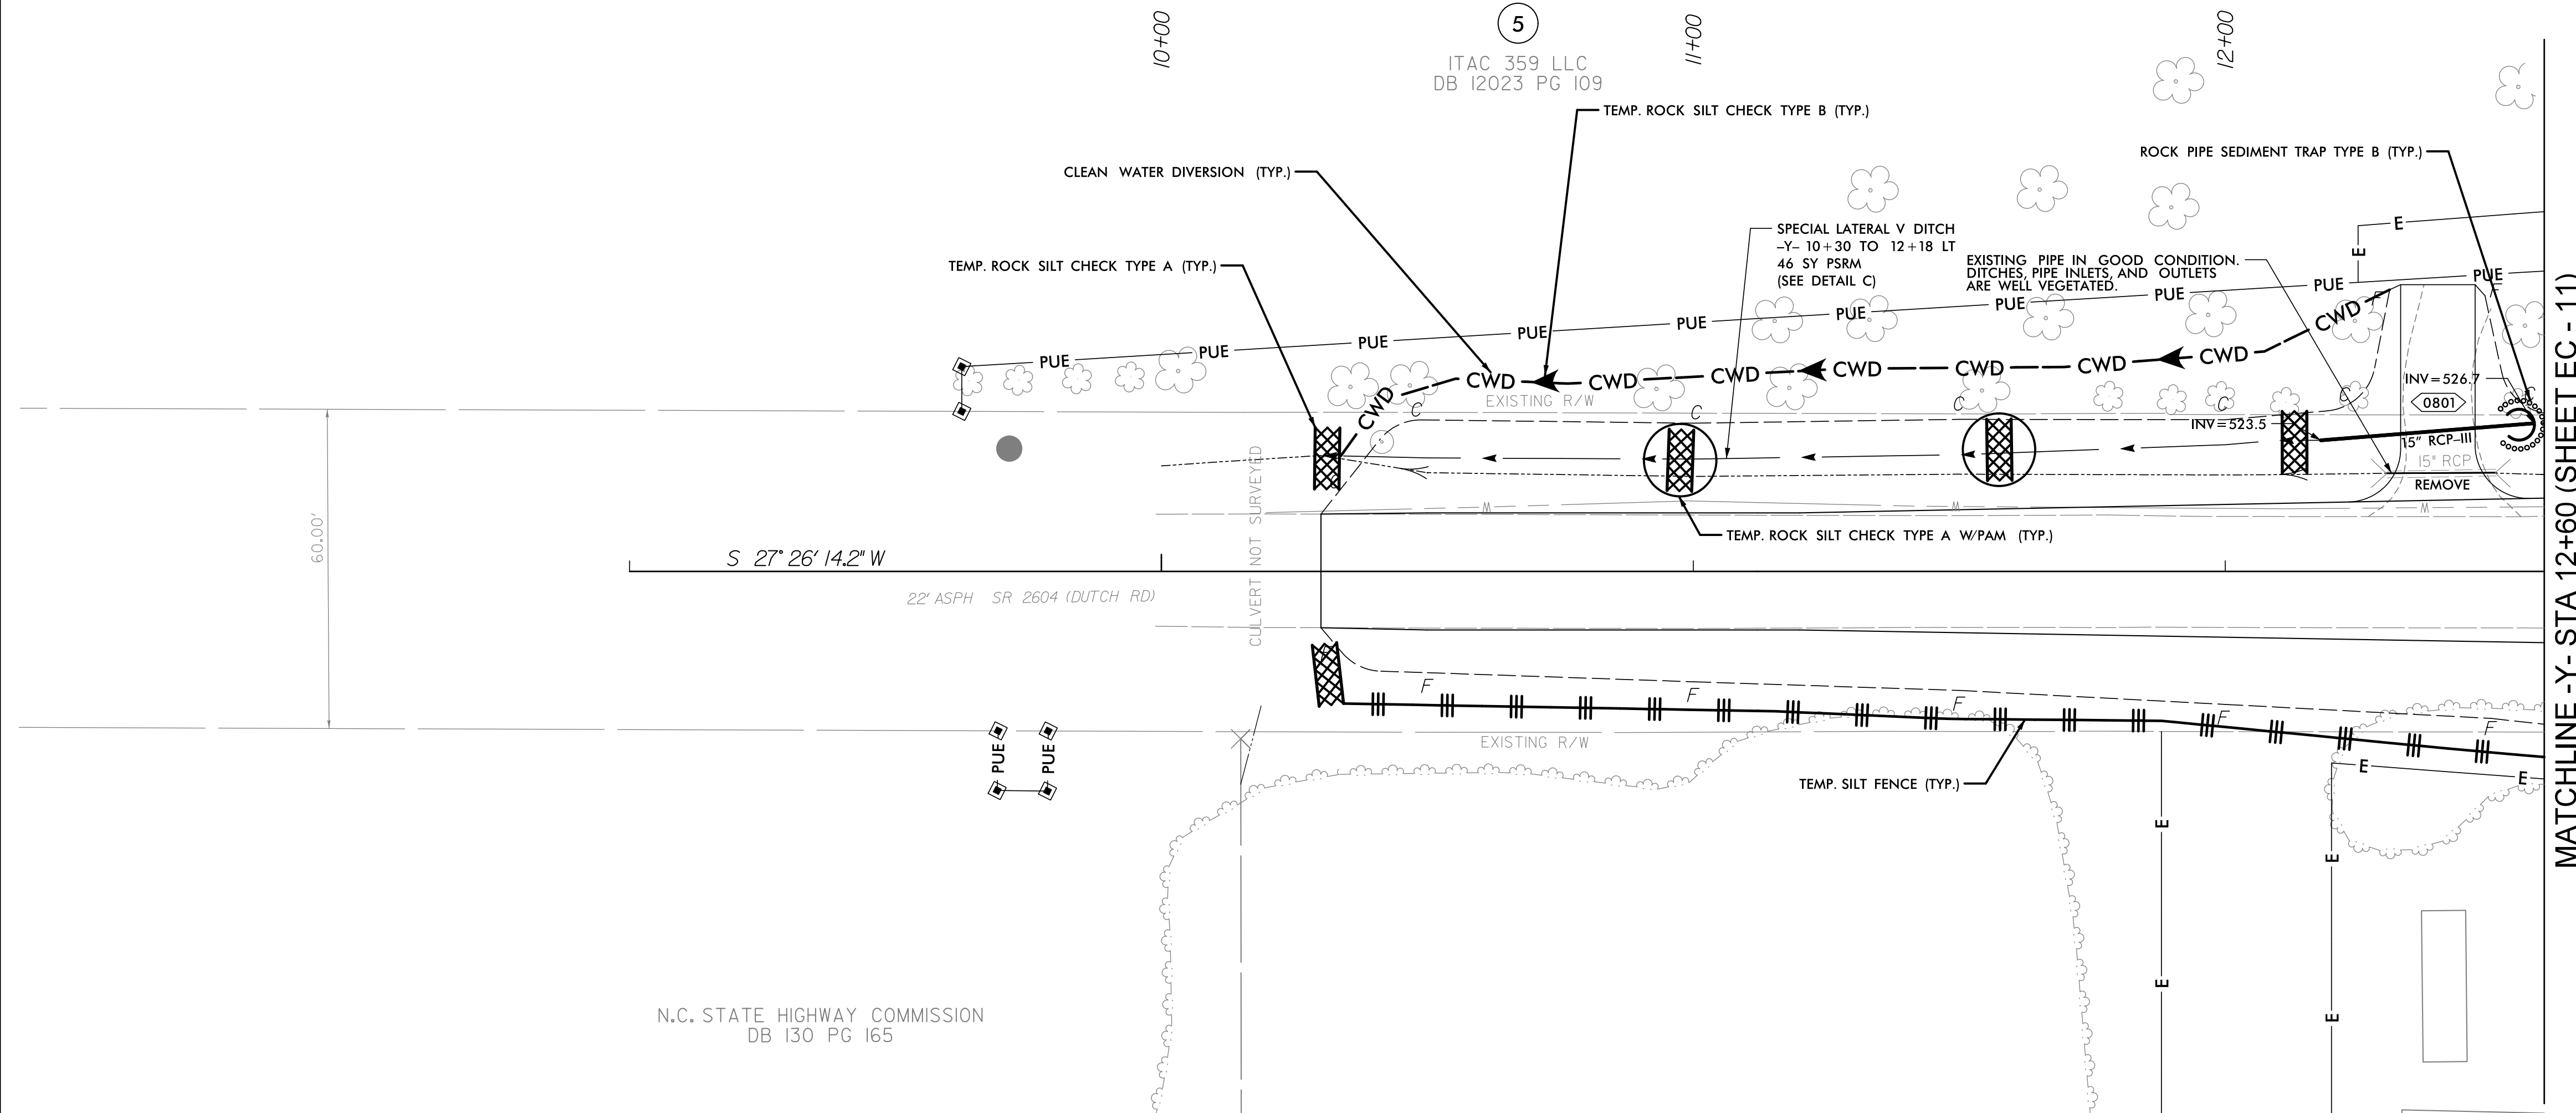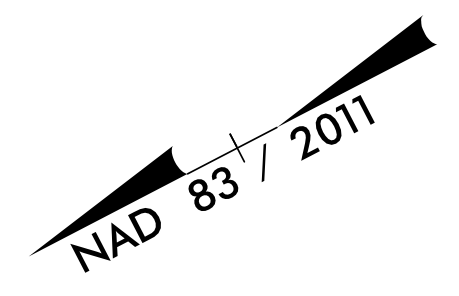

MATCHLINE -Y- STA 12+60 (SHEET EC - 11)

NOTE:
PLACE TEMPORARY ROCK SEDIMENT DAMS TYPE - B
AND TEMPORARY ROCK SILT CHECKS TYPE - A AT
DRAINAGE OUTLETS.

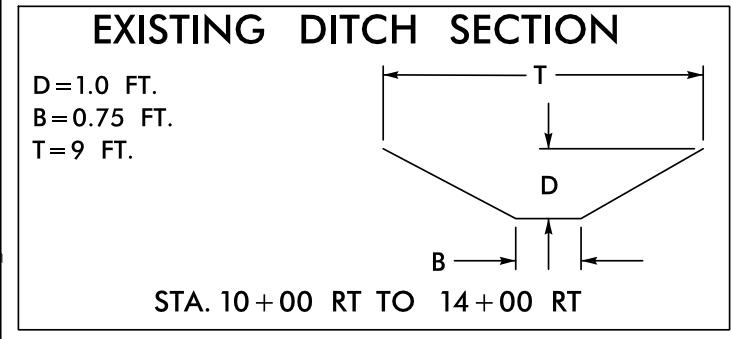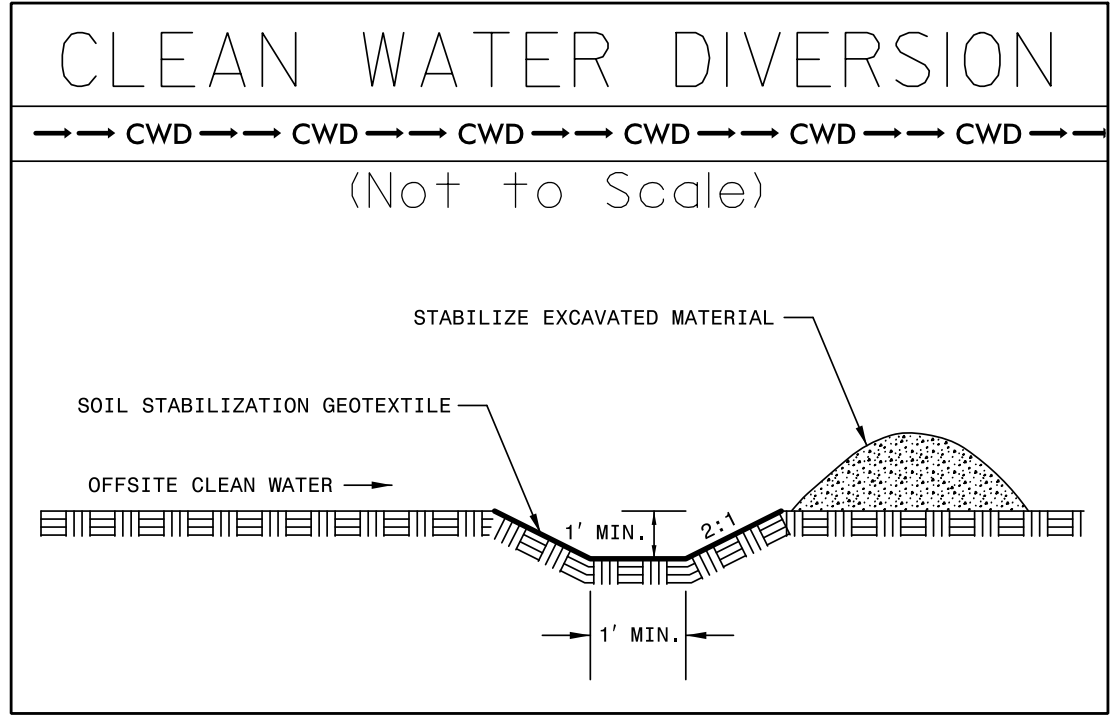

3/2/2021
R:\E\2018\Environmental\Design\EC_Sheets\B5813_EC_PSH13.dgn
Bawala