


CLEARING AND GRUBBING EROSION CONTROL FOR CONSTRUCTION SHEET 6

NOTE: PLACE TEMPORARY ROCK SEDIMENT DAMS TYPE - B AND TEMPORARY ROCK SILT CHECKS TYPE - A AT DRAINAGE OUTLETS.

INSTALL FABRIC INSERT INLET PROTECTION DEVICE IN LIEU OF ROCK INLET SEDIMENT TRAP TYPE 'C' AS DIRECTED TO AVOID PONDING OF RUNOFF IN ROADWAY OPEN TO PUBLIC TRAFFIC

Prepared in the Office of: MOTT MACDONALD 7621 Purfoy Road, Suite 115 Fuquay-Varina, NC 27526 www.mottmac.com/americas  
VHB Engineering NC, P.C. (C-3705) 940 Main Campus Drive, Suite 500 Raleigh, NC 27606

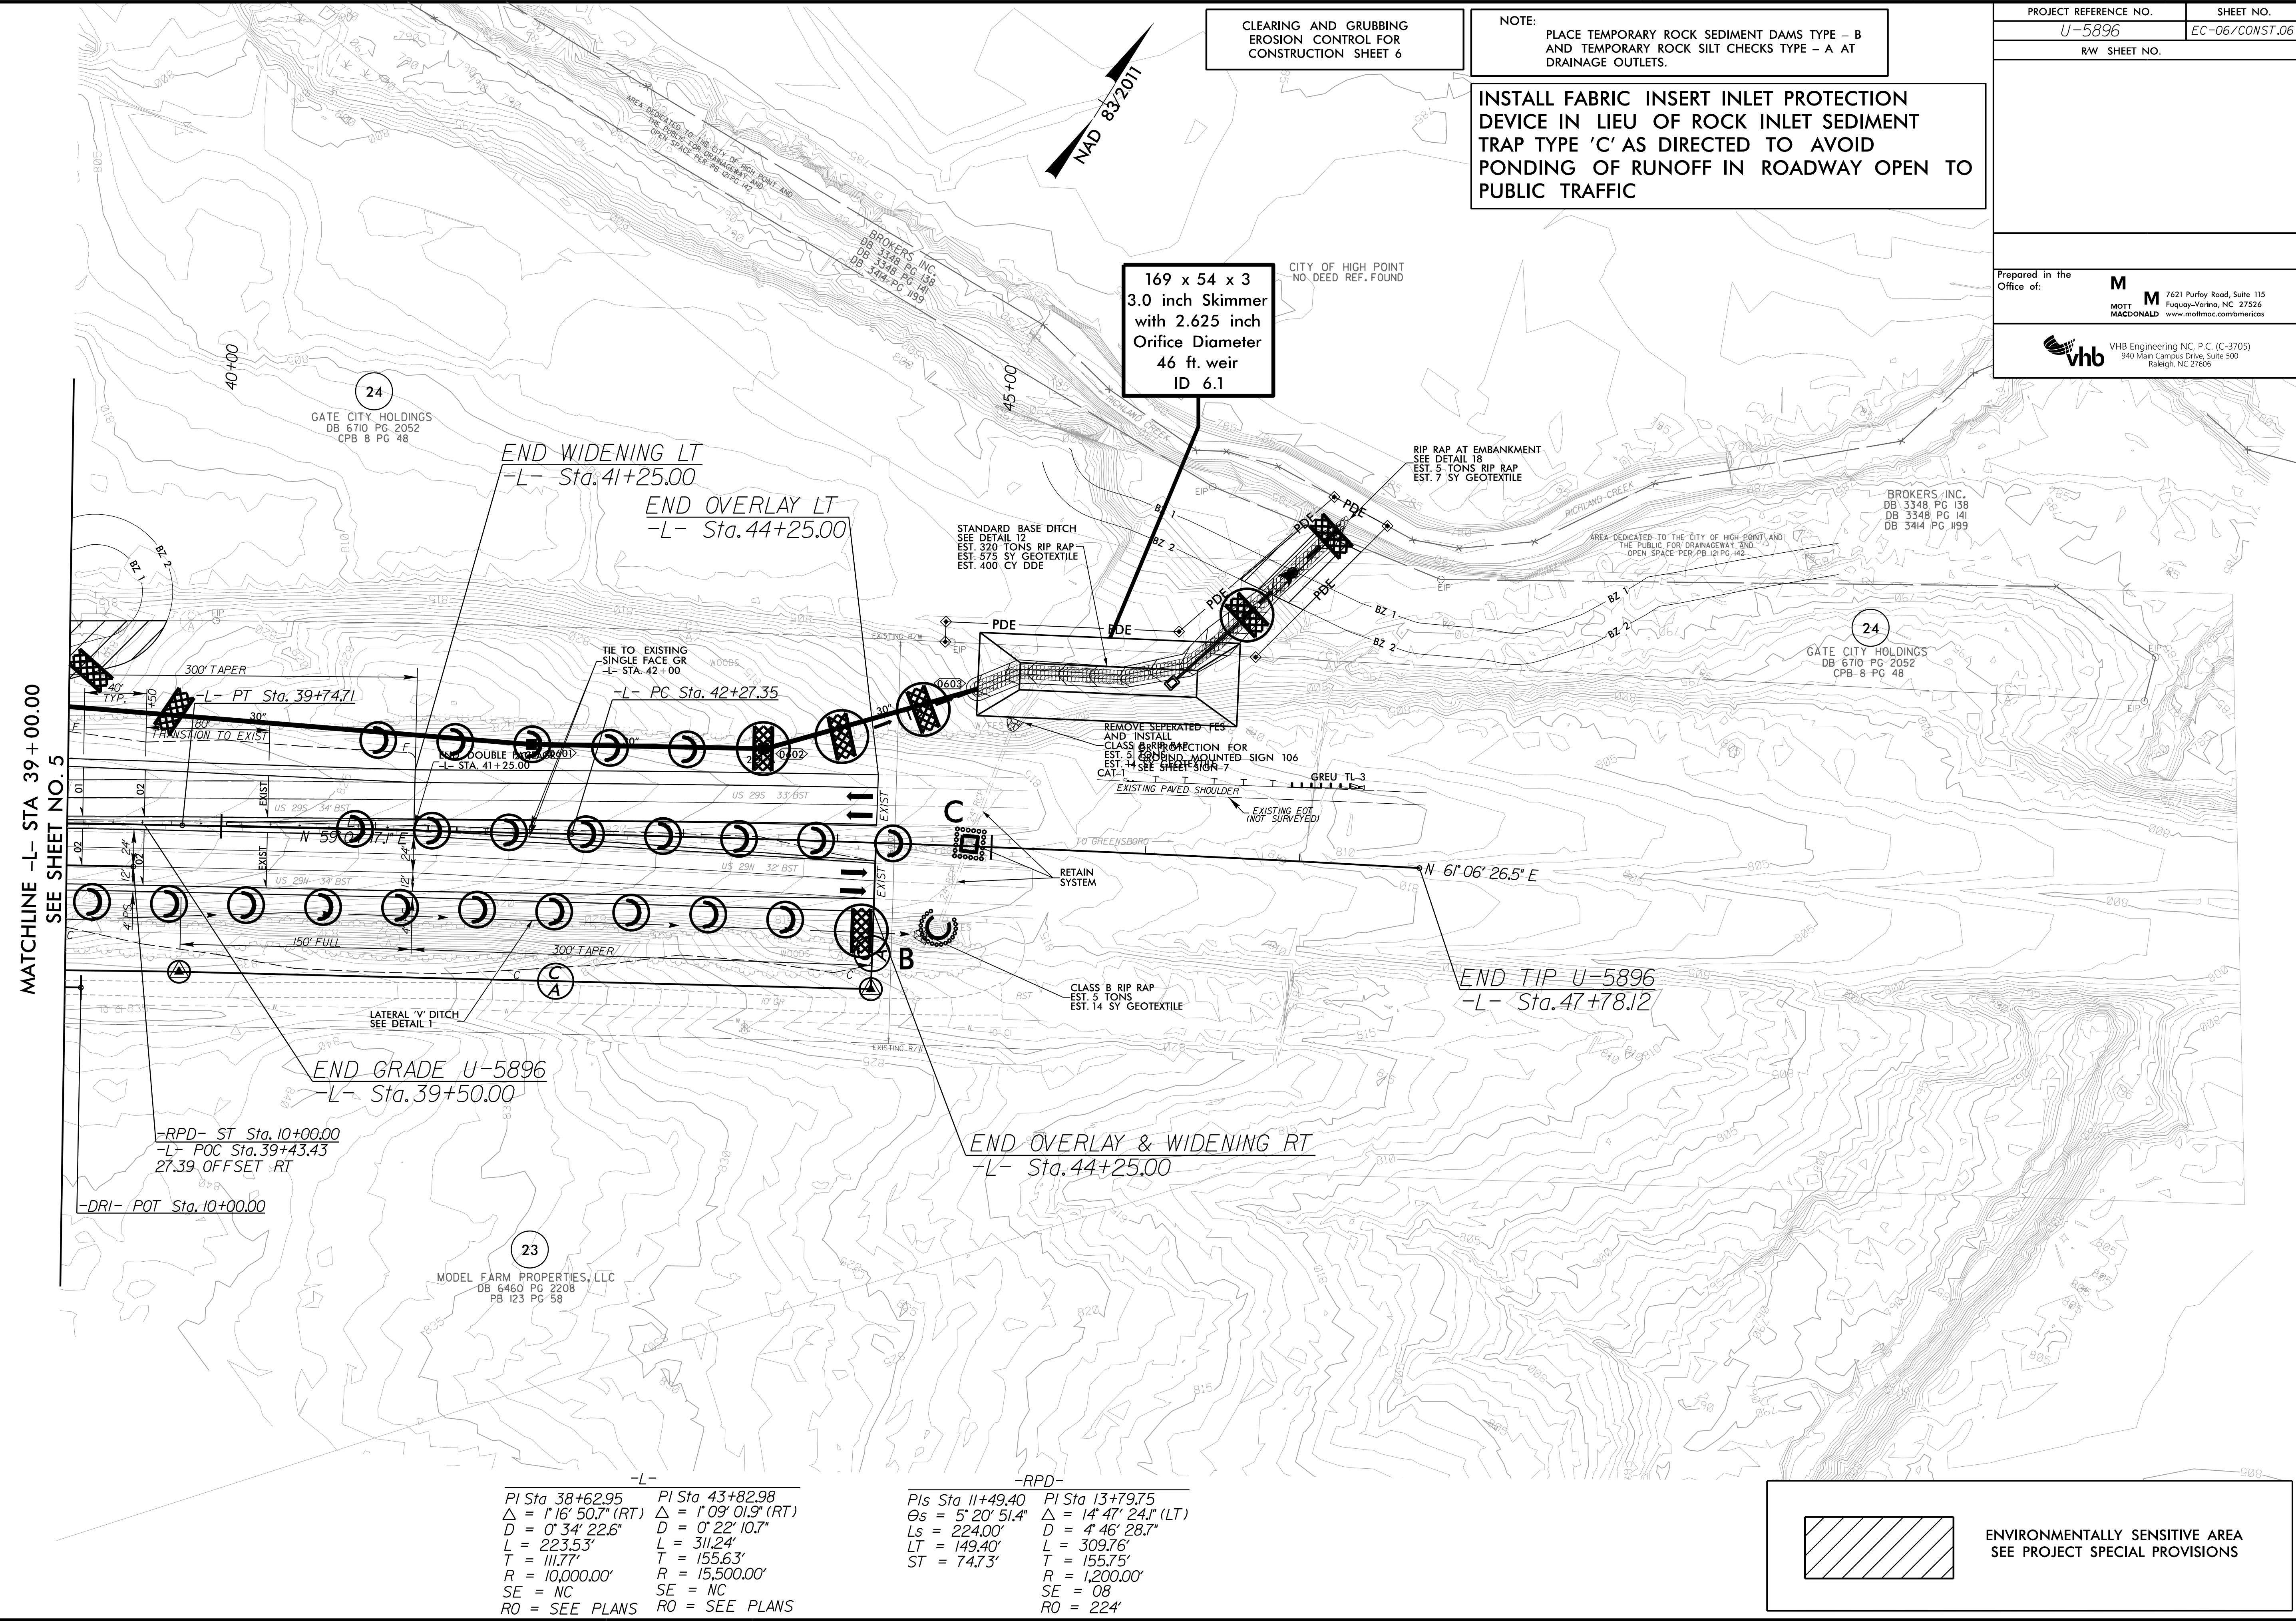

MATCHLINE -L- STA 39+00.00 SEE SHEET NO. 5

END WIDENING LT -L- Sta. 41+25.00  
END OVERLAY LT -L- Sta. 44+25.00


END GRADE U-5896 -L- Sta. 39+50.00

END TIP U-5896 -L- Sta. 47+78.12

END OVERLAY & WIDENING RT -L- Sta. 44+25.00

PI Sta 38+62.95	PI Sta 43+82.98
Δ = 1° 16' 50.7" (RT)	Δ = 1° 09' 01.9" (RT)
D = 0° 34' 22.6"	D = 0° 22' 10.7"
L = 223.53'	L = 311.24'
T = 111.77'	T = 155.63'
R = 10,000.00'	R = 15,500.00'
SE = NC	SE = NC
RO = SEE PLANS	RO = SEE PLANS

PIs Sta 11+49.40	PI Sta 13+79.75
Θs = 5° 20' 51.4"	Δ = 14° 47' 24.1" (LT)
Ls = 224.00'	D = 4° 46' 28.7"
LT = 149.40'	L = 309.76'
ST = 74.73'	T = 155.75'
	R = 1,200.00'
	SE = 08
	RO = 224'

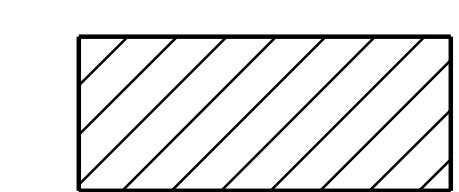

ENVIRONMENTALLY SENSITIVE AREA SEE PROJECT SPECIAL PROVISIONS