ASSEMBLED BY: TWL

DRAWN BY: EEM 6/94

CHECKED BY: RGW 6/94

CHECKED BY: MRA


DATE: 01/2020

DATE: 05/2020

MAA/GM

MAA/GM

MAA/THC

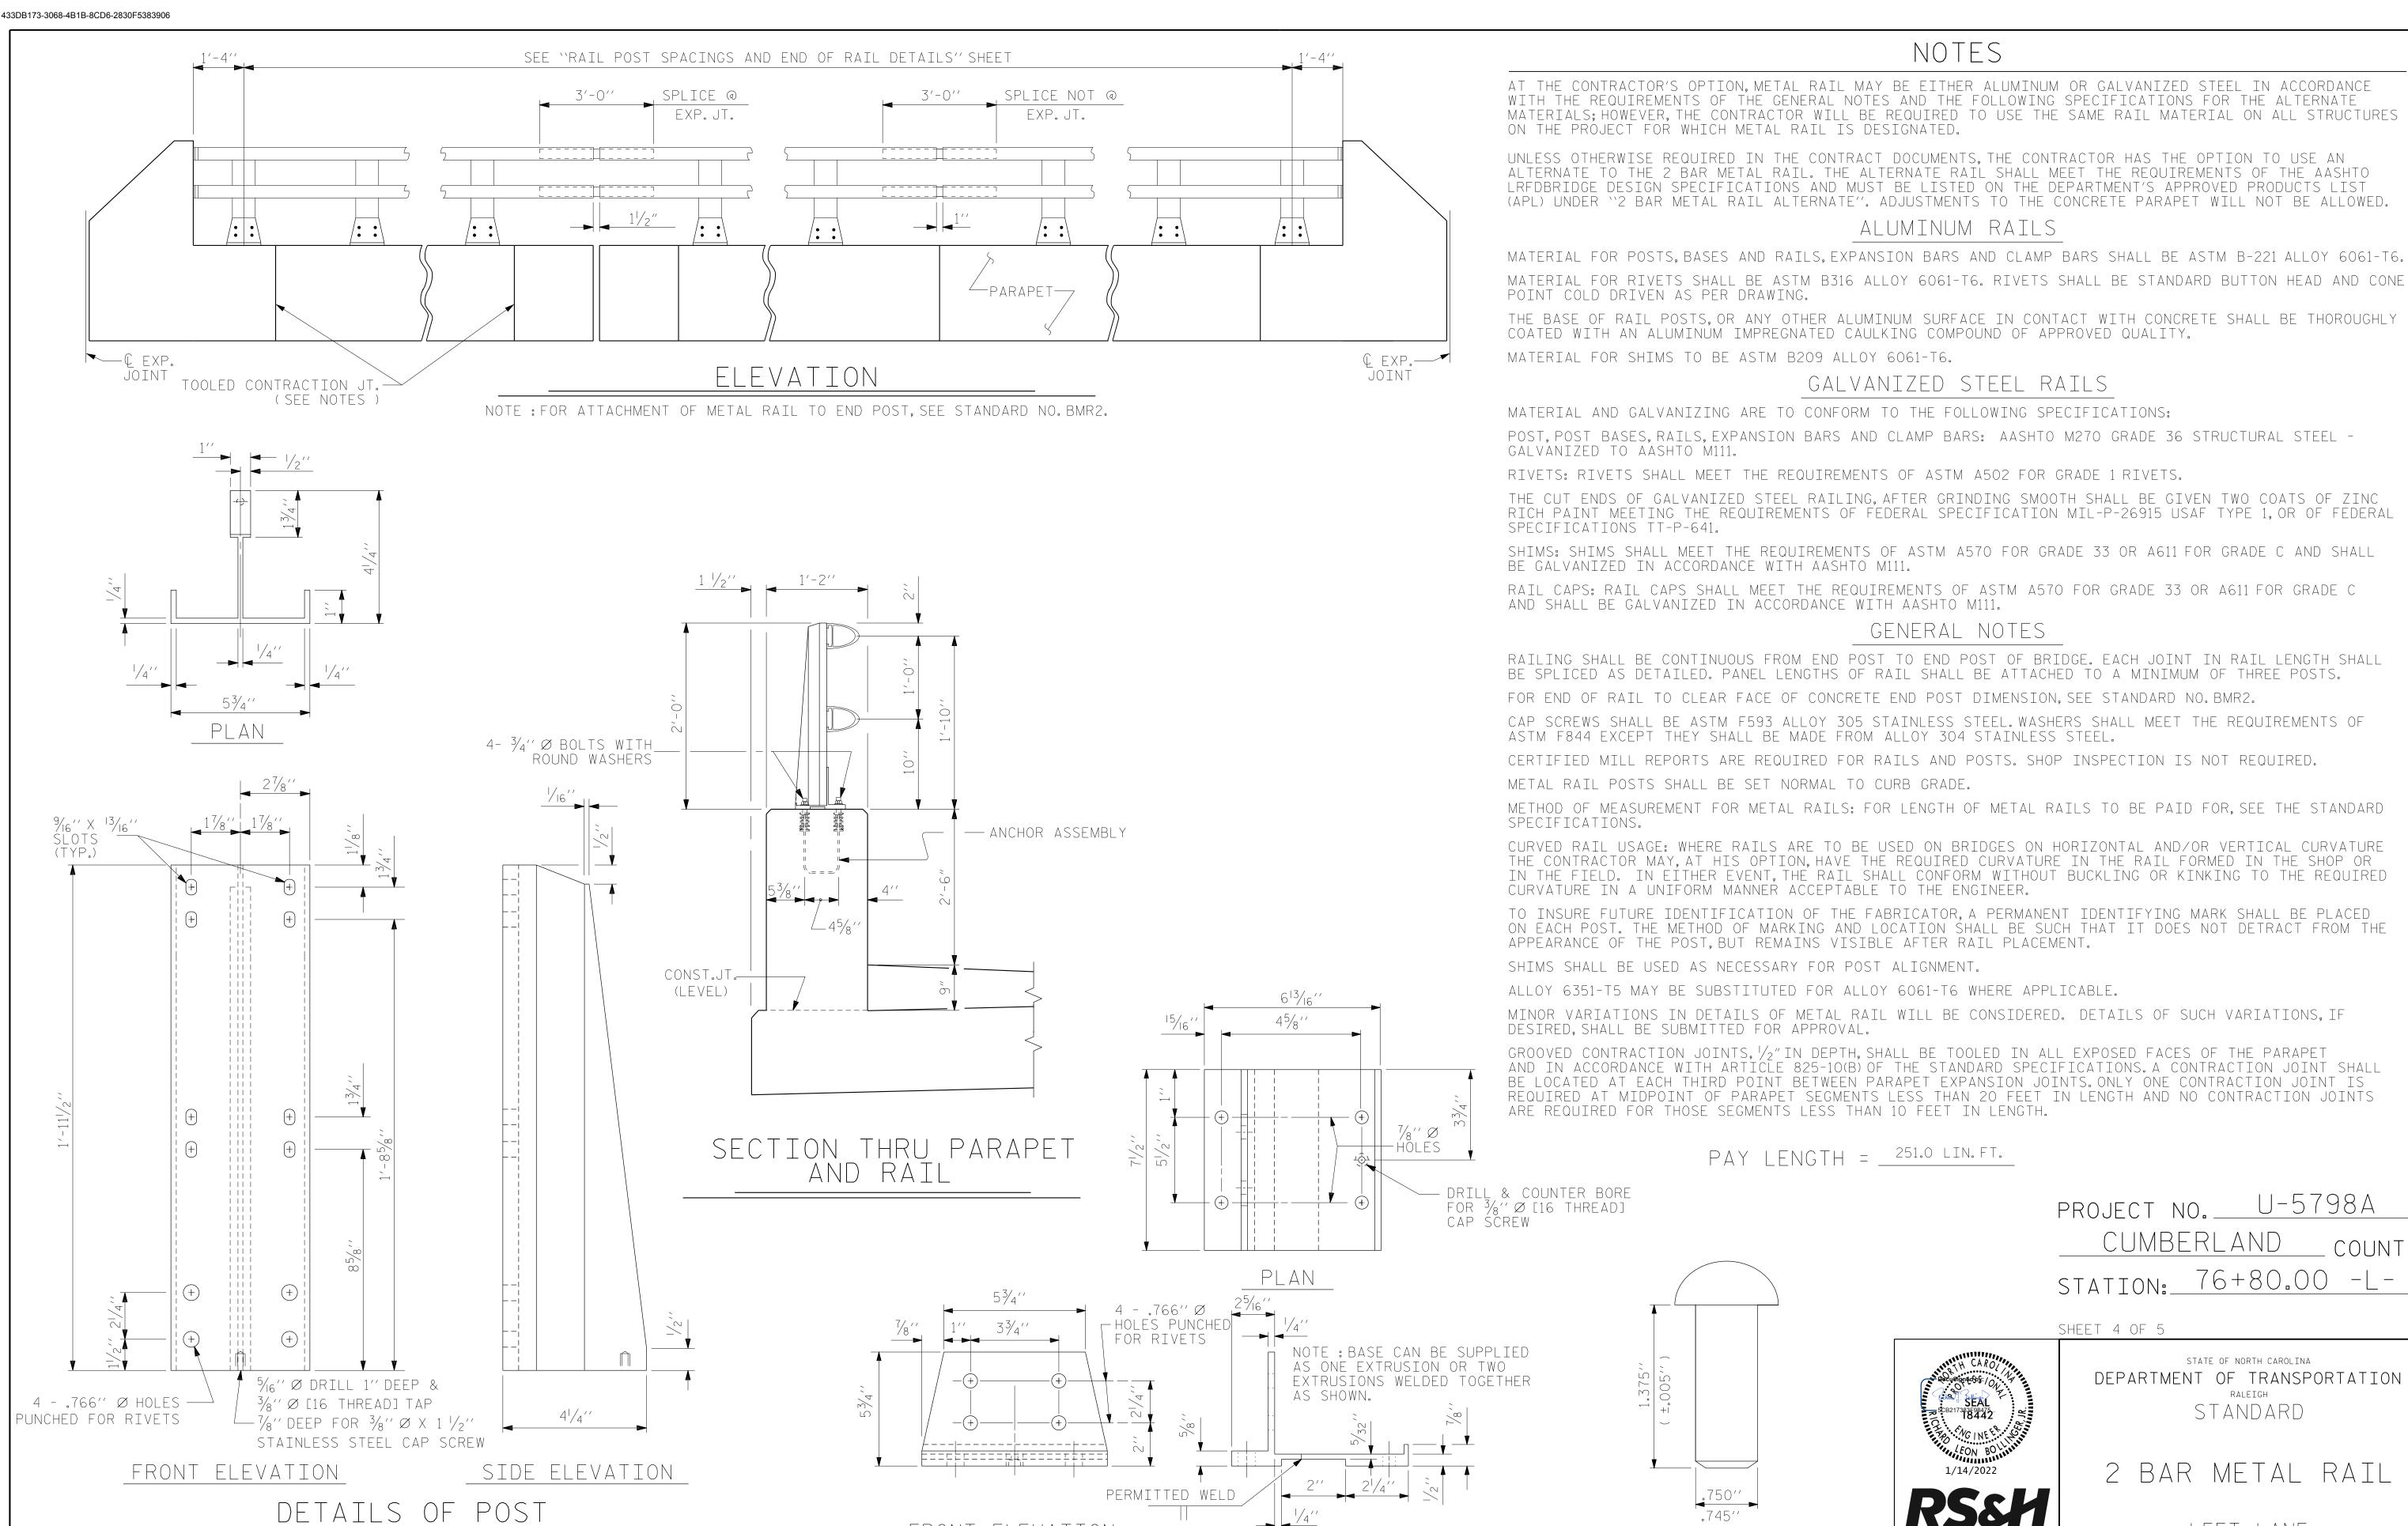

FRONT ELEVATION

SIDE ELEVATION

POST BASE DETAILS

RS&H Architects-Engineers-Planners, Inc. 8521 Six Forks Road, Suite 400 919-926-4100 FAX 919-846-9080 www.rsandh.com North Carolina License Nos. 50073 * F-0493 * C-28

.745′′

RIVET DETAIL

OCUMENT NOT CONSIDERED

FINAL UNLESS ALL

SIGNATURES COMPLETE

STATE OF NORTH CAROLINA DEPARTMENT OF TRANSPORTATION RALEIGH STANDARD

PROJECT NO.__

SHEET 4 OF 5

CUMBERLAND

U-5798A

76+80.00 -L-

COUNTY

2 BAR METAL RAIL

LEFT LANE

SHEET NO REVISIONS S1-23 DATE: DATE: BY: 10. BY: TOTAL SHEETS 43