



TYPICAL END BENT DIAPHRAGM (D1)
SEE FRAMING PLAN FOR LOCATION OF BRG. STIFFENERS/CONN. P'S

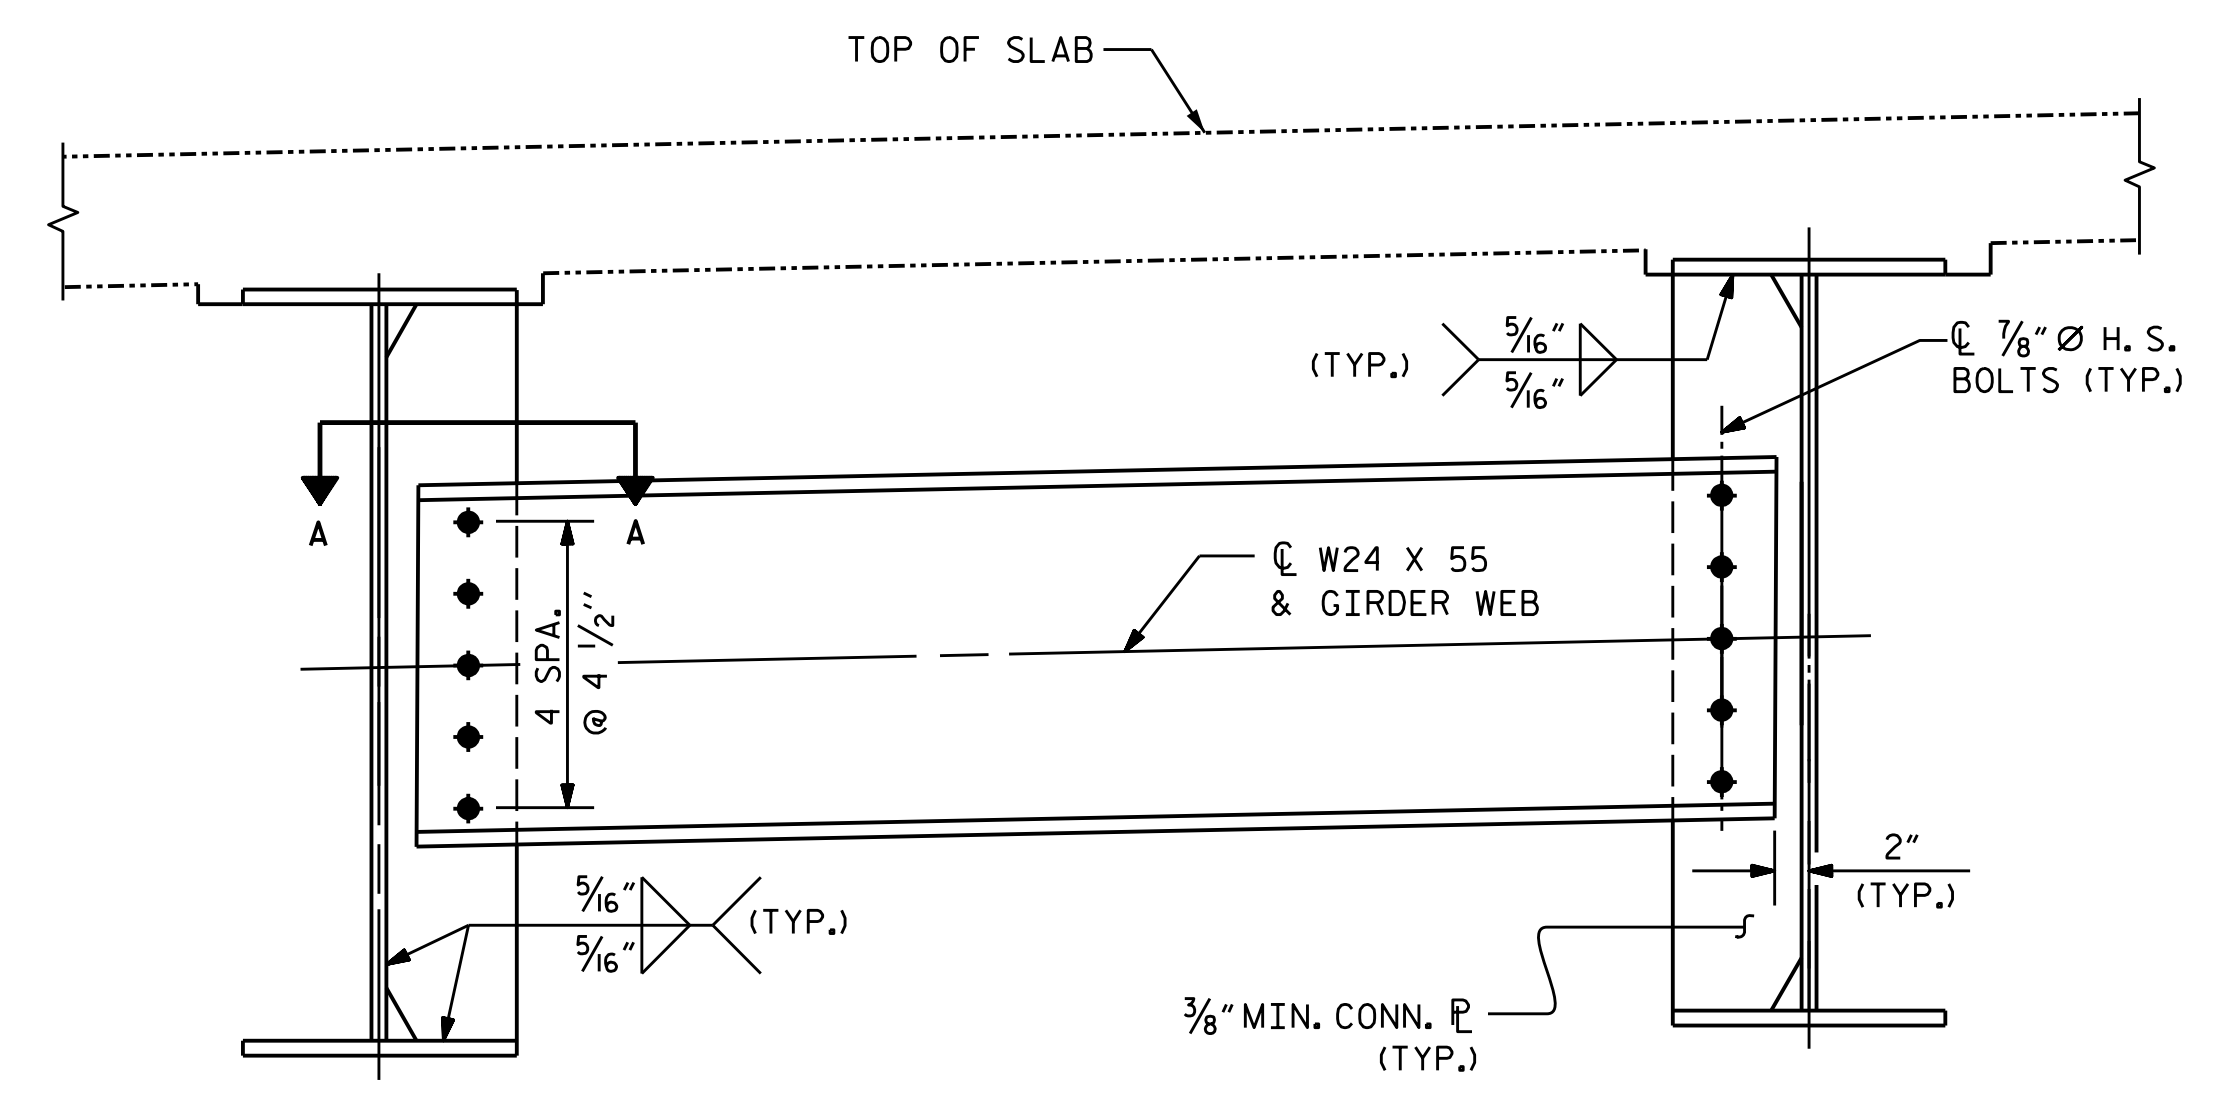

TYPICAL INTERMEDIATE & BENT DIAPHRAGM (D2)
SEE FRAMING PLAN FOR LOCATION OF BRG. STIFFENERS/CONN. P'S

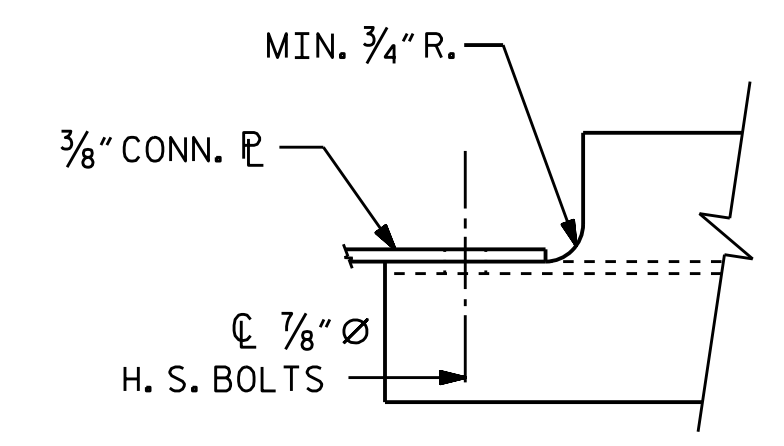


SECTION A-A

PROJECT NO. BR-0033
McDOWELL COUNTY
STATION: 16+11.51 -L-

SHEET 2 OF 4

STATE OF NORTH CAROLINA
DEPARTMENT OF TRANSPORTATION
RALEIGH

SUPERSTRUCTURE
STRUCTURAL STEEL
DETAILS

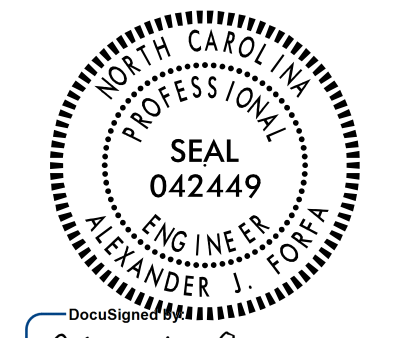

Alexander Forfa 11/23/2021

DRAWN BY : N. ROHRBAUGH DATE : 05/2021
CHECKED BY : A. FORFA DATE : 06/2021
DESIGN ENGINEER OF RECORD : A. FORFA DATE : 09/2021



8000 Regency Parkway
Suite 175
Cary, NC 27518
984-275-2490
benesch.com
NC License No. F-1320

DOCUMENT NOT CONSIDERED
FINAL UNLESS ALL
SIGNATURES COMPLETED

REVISIONS						SHEET NO.
NO.	BY:	DATE:	NO.	BY:	DATE:	S-11
1			3			TOTAL SHEETS
2			4			32