


CLEARING AND GRUBBING  
EROSION CONTROL FOR  
CONSTRUCTION SHEET 4

NOTE:  
UTILIZE TEMPORARY SEDIMENT BASIN OR SPECIAL STILLING  
BASIN(S) AS STILLING BASIN WHERE APPLICABLE.






NOTE:  
PLACE TEMPORARY ROCK SEDIMENT DAMS TYPE - B  
AND TEMPORARY ROCK SILT CHECKS TYPE - A AT  
DRAINAGE OUTLETS.

PROJECT REFERENCE NO. BR-0048	SHEET NO. EC-4/CONST.4
RW SHEET NO.	
ROADWAY DESIGN ENGINEER	HYDRAULICS ENGINEER

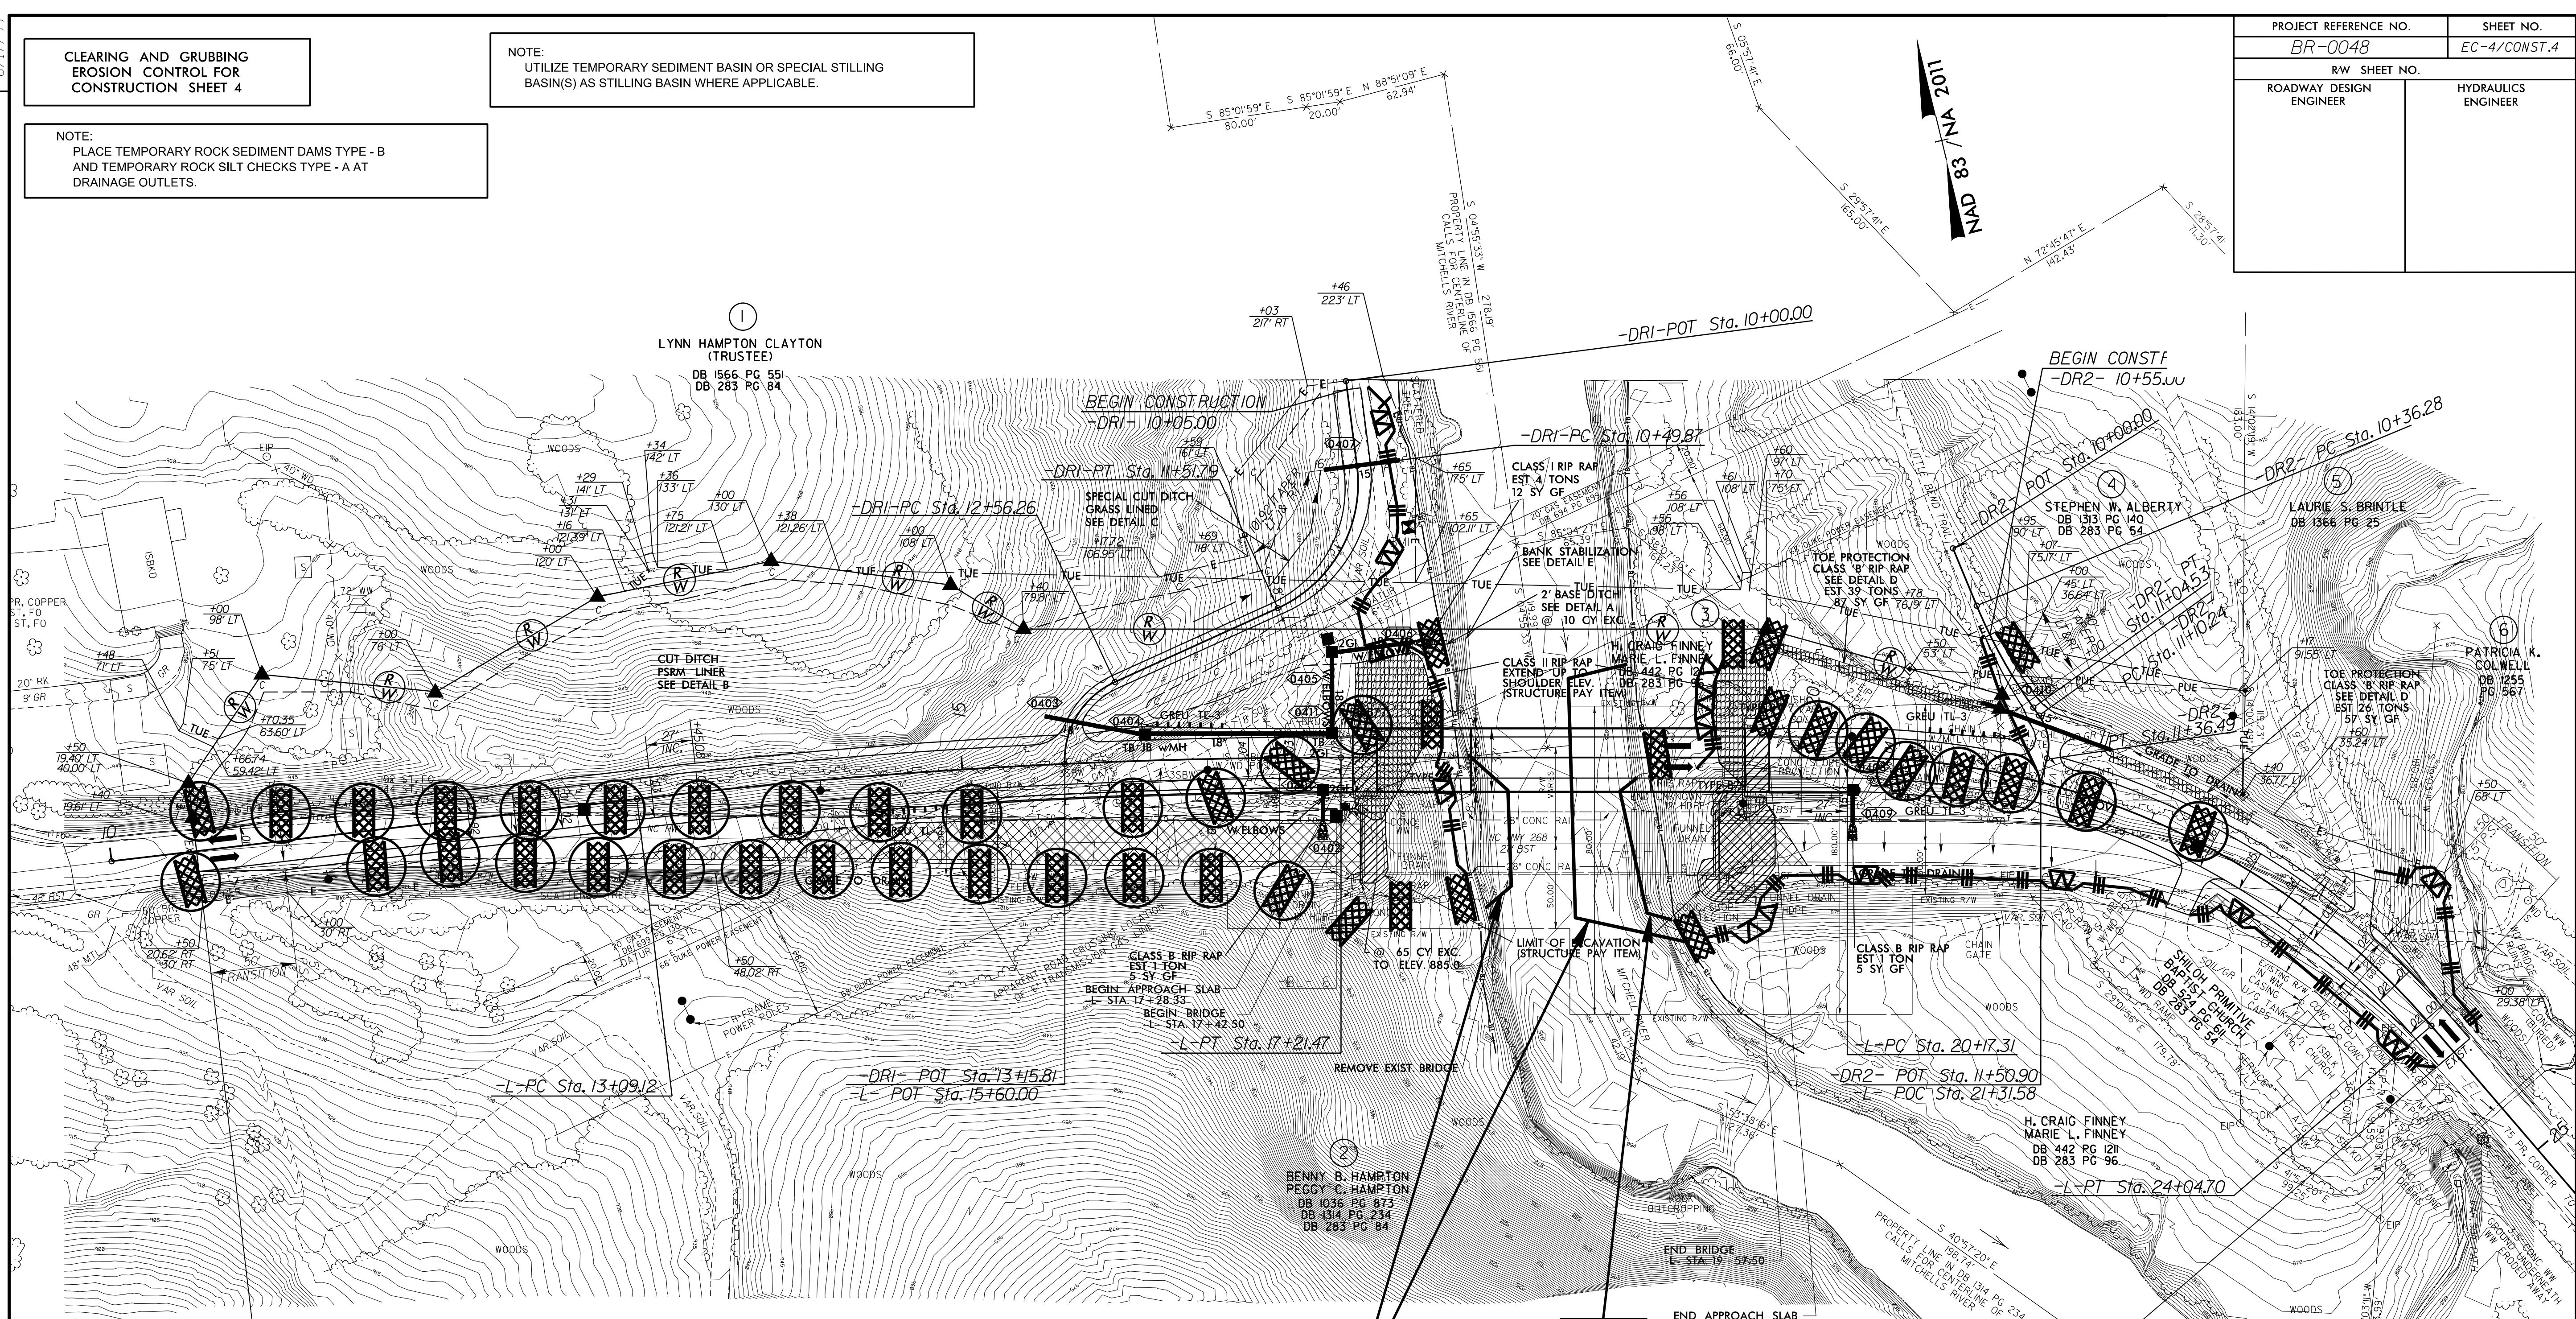

**BEGIN TIP PROJECT BR-0048**  
-L- STA. 10+50.00

**END TIP PROJECT BR-0048**  
-L- STA. 24+25.00

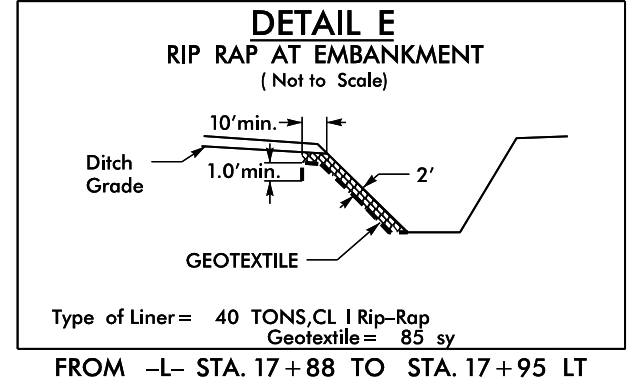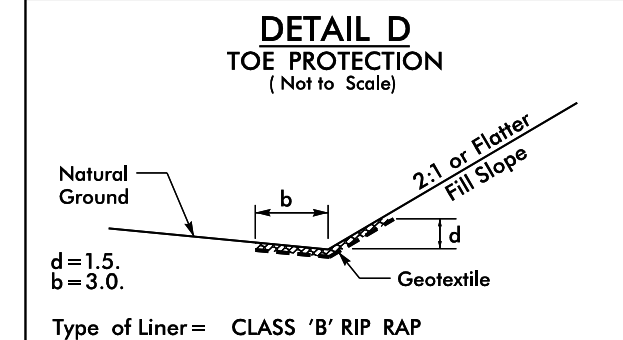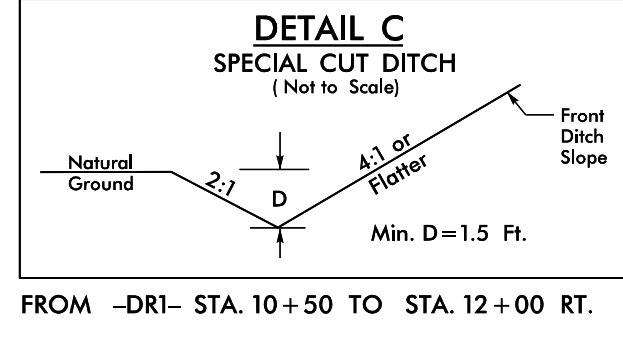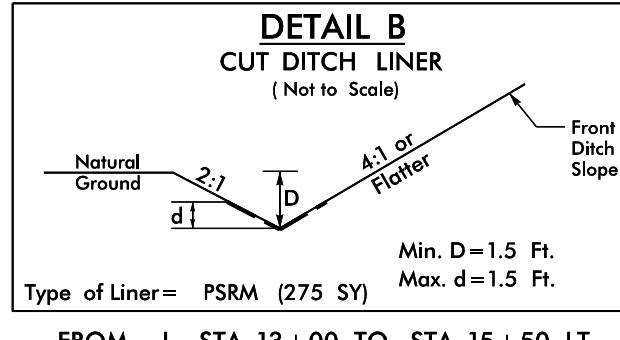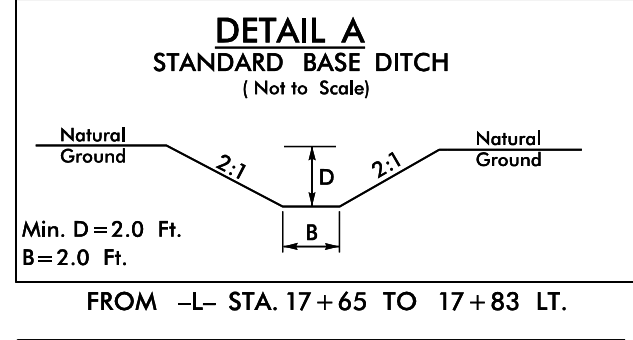

NOTES:  
ALL DRIVEWAY RADII ARE 10'  
SEE SHEETS S-1 THRU S-32 FOR STRUCTURE PLANS  
SEE SHEET 5 FOR PROFILES OF -L-, -DRI AND -DR2-

REVISIONS

02-MAY-2022 12:25  
R:\Projects\BR0048\_EC\psh04.dgn  
R:\Users\psh04\My Documents\BR0048\_EC\psh04.dgn