


SPAN A

SPAN B


SPAN C

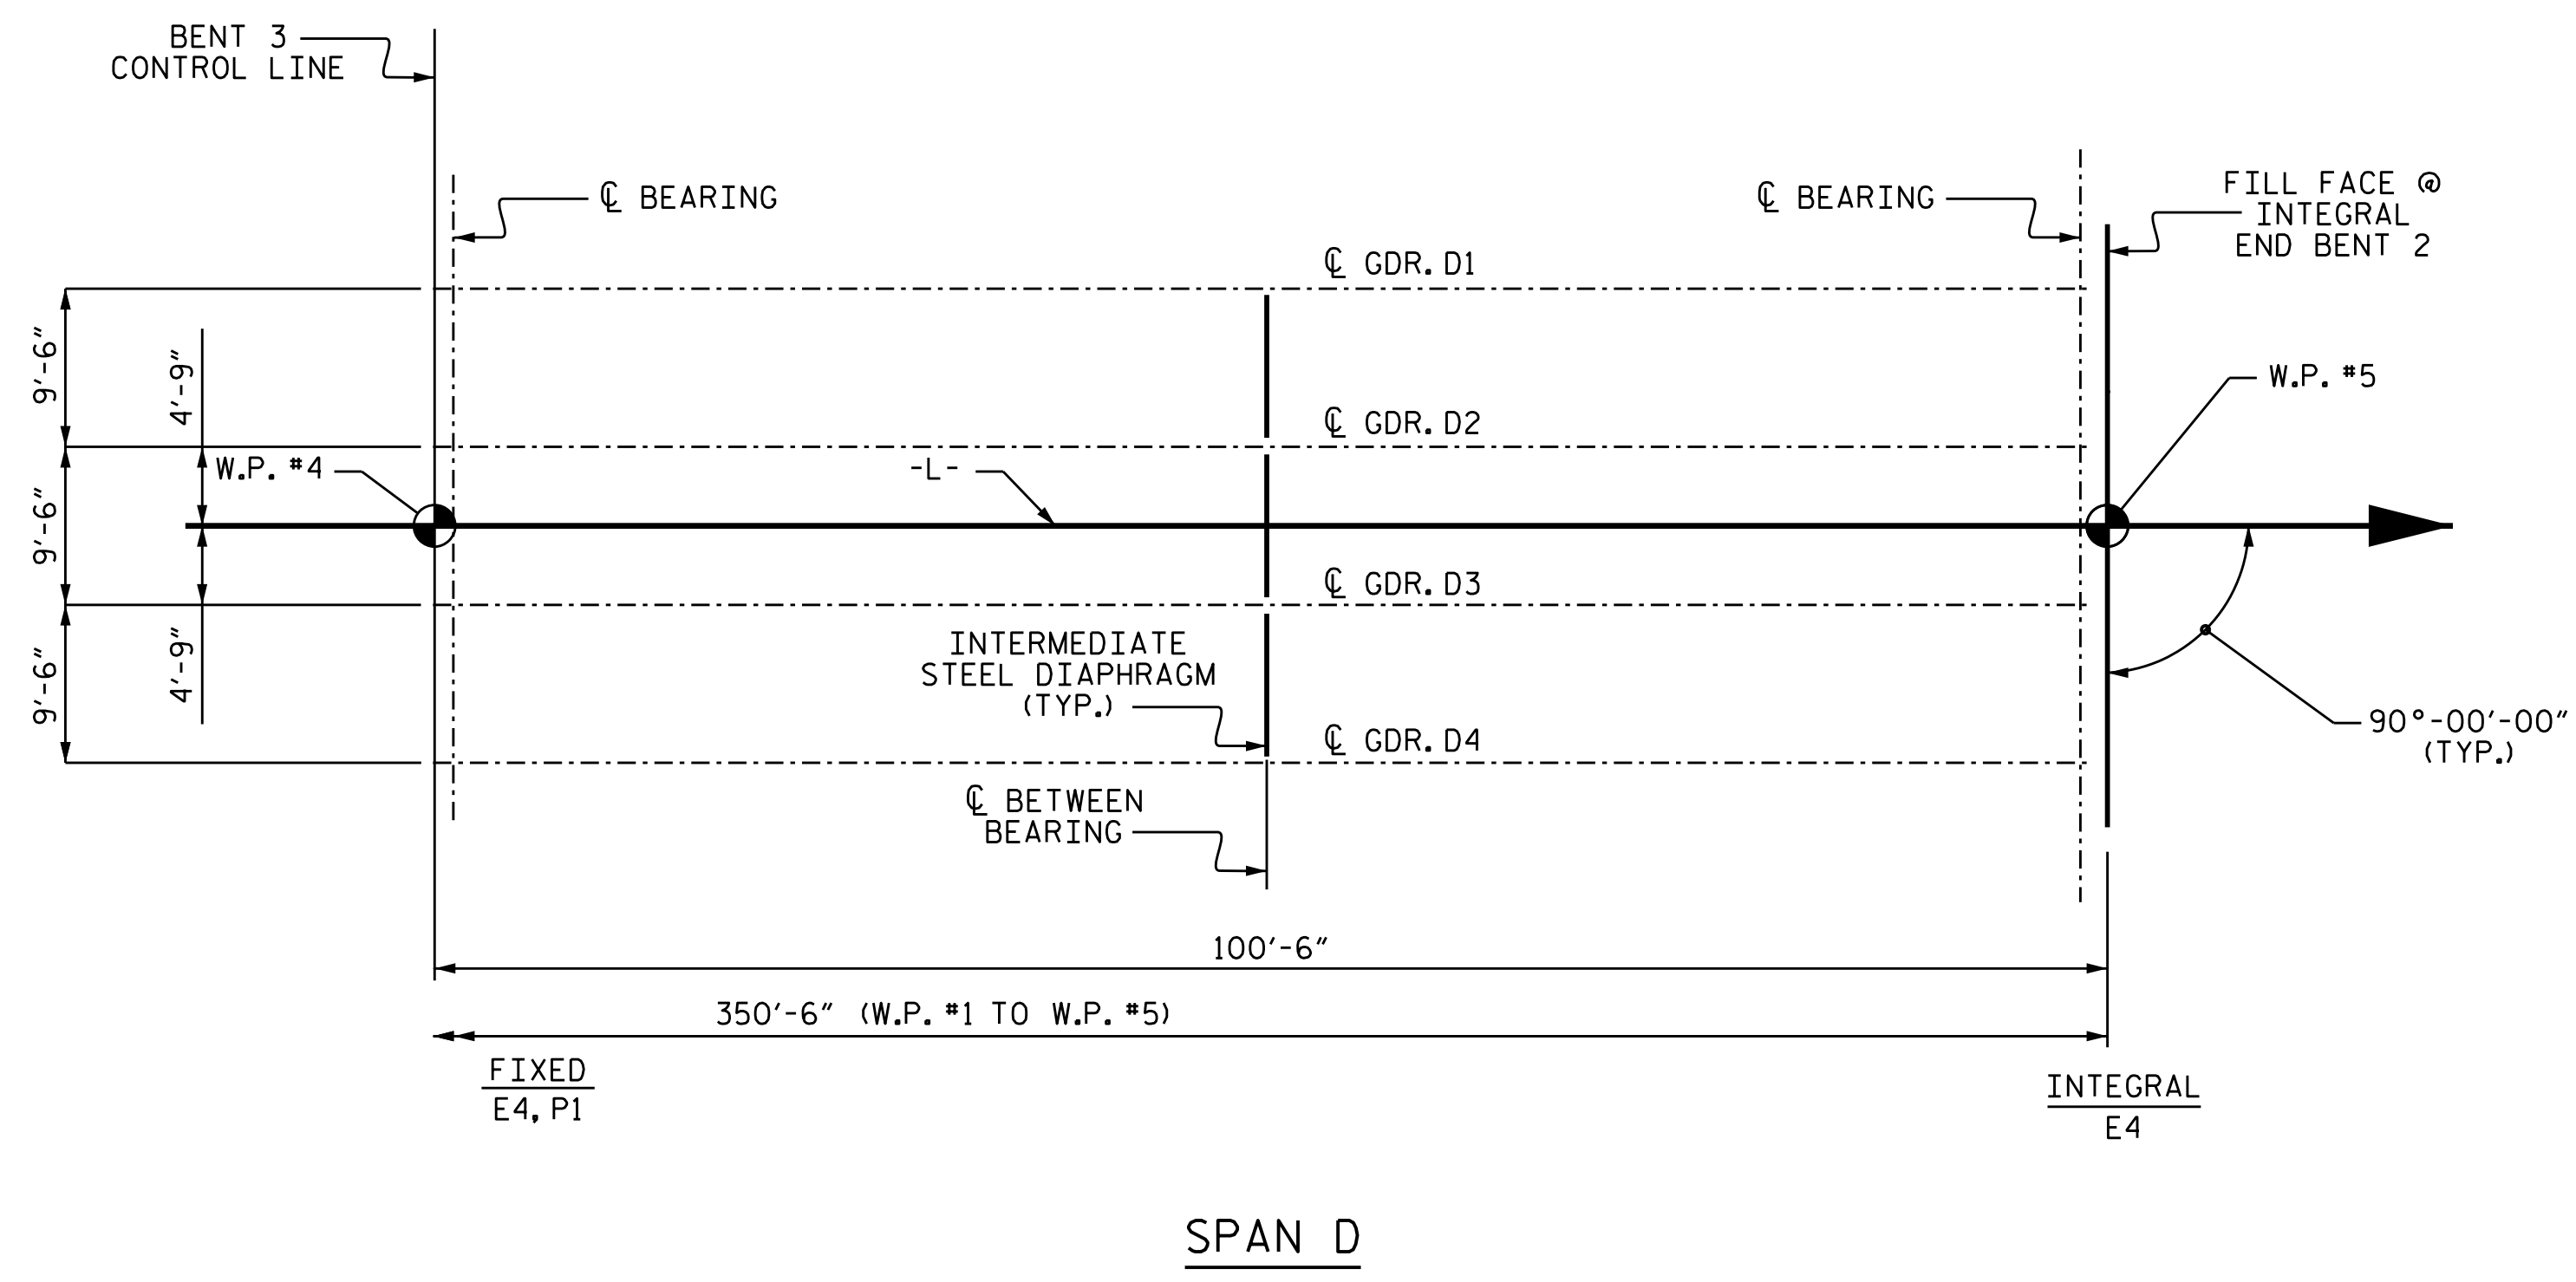

SPAN D

NOTE: FOR INTERMEDIATE STEEL DIAPHRAGMS SEE "INTERMEDIATE STEEL DIAPHRAGMS FOR 54" PRESTRESSED CONCRETE GIRDERS" SHEET.

PROJECT NO. B-5694
BLADEN COUNTY
 STATION: 21+85.10 -L-

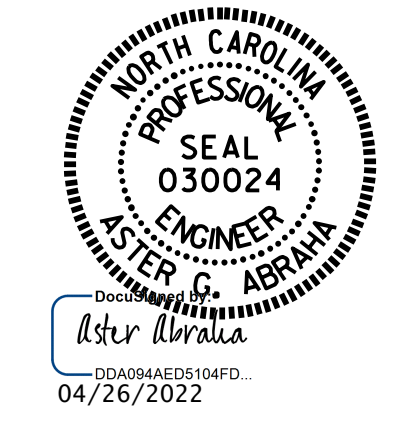

STATE OF NORTH CAROLINA
 DEPARTMENT OF TRANSPORTATION
 RALEIGH

FRAMING PLAN

GIRDER LAYOUT

DRAWN BY : M.AHMED DATE : 05/31/19
 CHECKED BY : S. WANCE DATE : 09/20/20
 DESIGN ENGINEER OF RECORD: M.AHMED DATE : 05/20/20

DOCUMENT NOT CONSIDERED
 FINAL UNLESS ALL
 SIGNATURES COMPLETED

REVISIONS						SHEET NO.
NO.	BY:	DATE:	NO.	BY:	DATE:	S-12
1			3			TOTAL SHEETS
2			4			37