

CLEARING AND GRUBBING  
EROSION CONTROL FOR  
CONSTRUCTION SHEET 2B-2

MATCHLINE -L- STA. 18+00.00  
SEE SHEET 2B-4

-Y1- DETOUR


NV5

PROJECT REFERENCE NO. R-5819/R-5820	SHEET NO. EC-05/CONST.2B-2
RW SHEET NO.	
ROADWAY DESIGN ENGINEER	HYDRAULICS ENGINEER

NV5 ENGINEERS & CONSULTANTS, INC.  
3300 REGENCY PARKWAY, SUITE 100  
CARY, NC 27518  
P: 919.851.1912 www.nv5.com  
NC License # F-1333  
Formerly D&V Engineers & Consultants

NAD 83/NA 2011

MATCHLINE -DETI- STA. 23+00.00  
SEE SHEET 2B-1

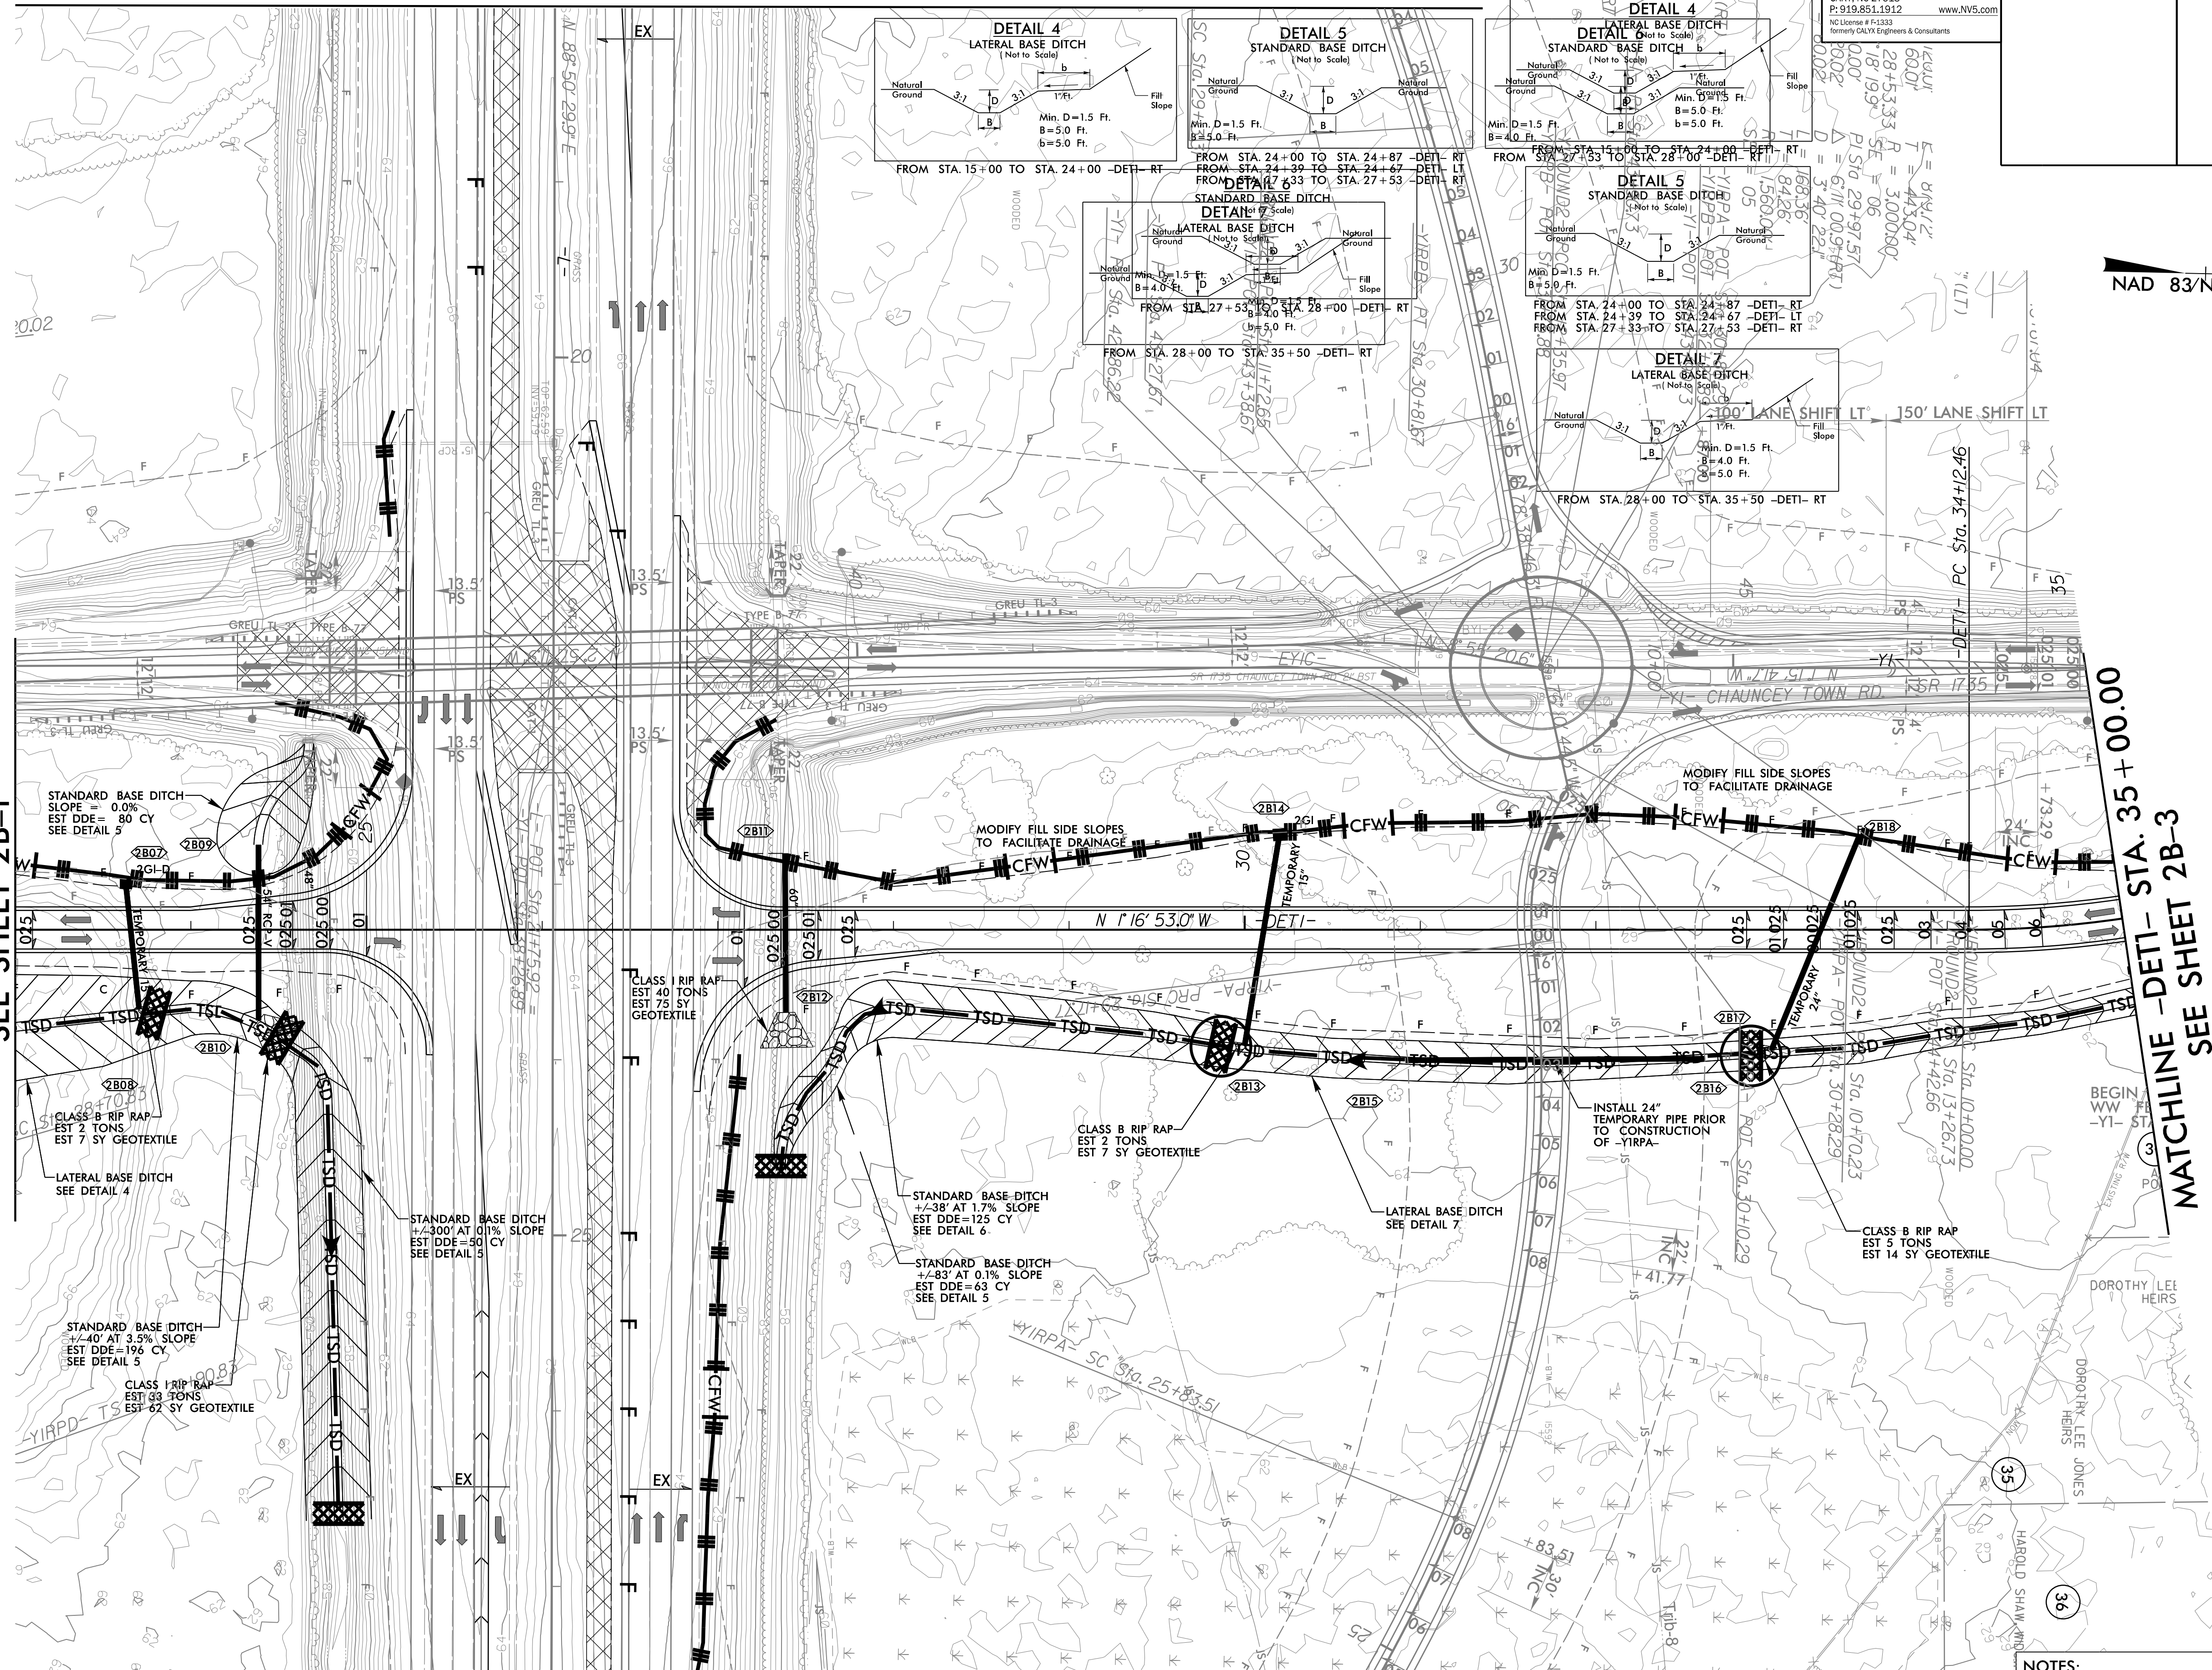

MATCHLINE -L- STA. 27+50.00  
SEE SHEET 2B-5

MATCHLINE -DETI- STA. 35+00.00  
SEE SHEET 2B-3

NOTES:

	PROP PAVED SHOULDER
	PAVEMENT REMOVAL
	FOR -DETI- PROFILE, SEE SHEET 44

REVISIONS

3/14/2022  
R5819\_R5820\_REU\_EC\_PSH2B-2.CG.dgn  
R5819.dwg