

8/17/99

CLEARING AND GRUBBING
EROSION CONTROL FOR
CONSTRUCTION SHEET 2B-7

-Y2- DETOUR


NV5

NVS ENGINEERS & CONSULTANTS, INC.
3300 REGENCY PARKWAY, SUITE 100
CARY, NC 27518
P: 919.851.1912 www.NV5.com
NC License # F-1333
Formerly CALIX Engineers & Consultants

PROJECT REFERENCE NO. R-5819/R-5820	SHEET NO. EC-10C/CONST-2B-10
RW SHEET NO.	
ROADWAY DESIGN ENGINEER	HYDRAULICS ENGINEER

REVISIONS

MATCHLINE -L- STA. 95 + 00.00
SEE SHEET 2B-7

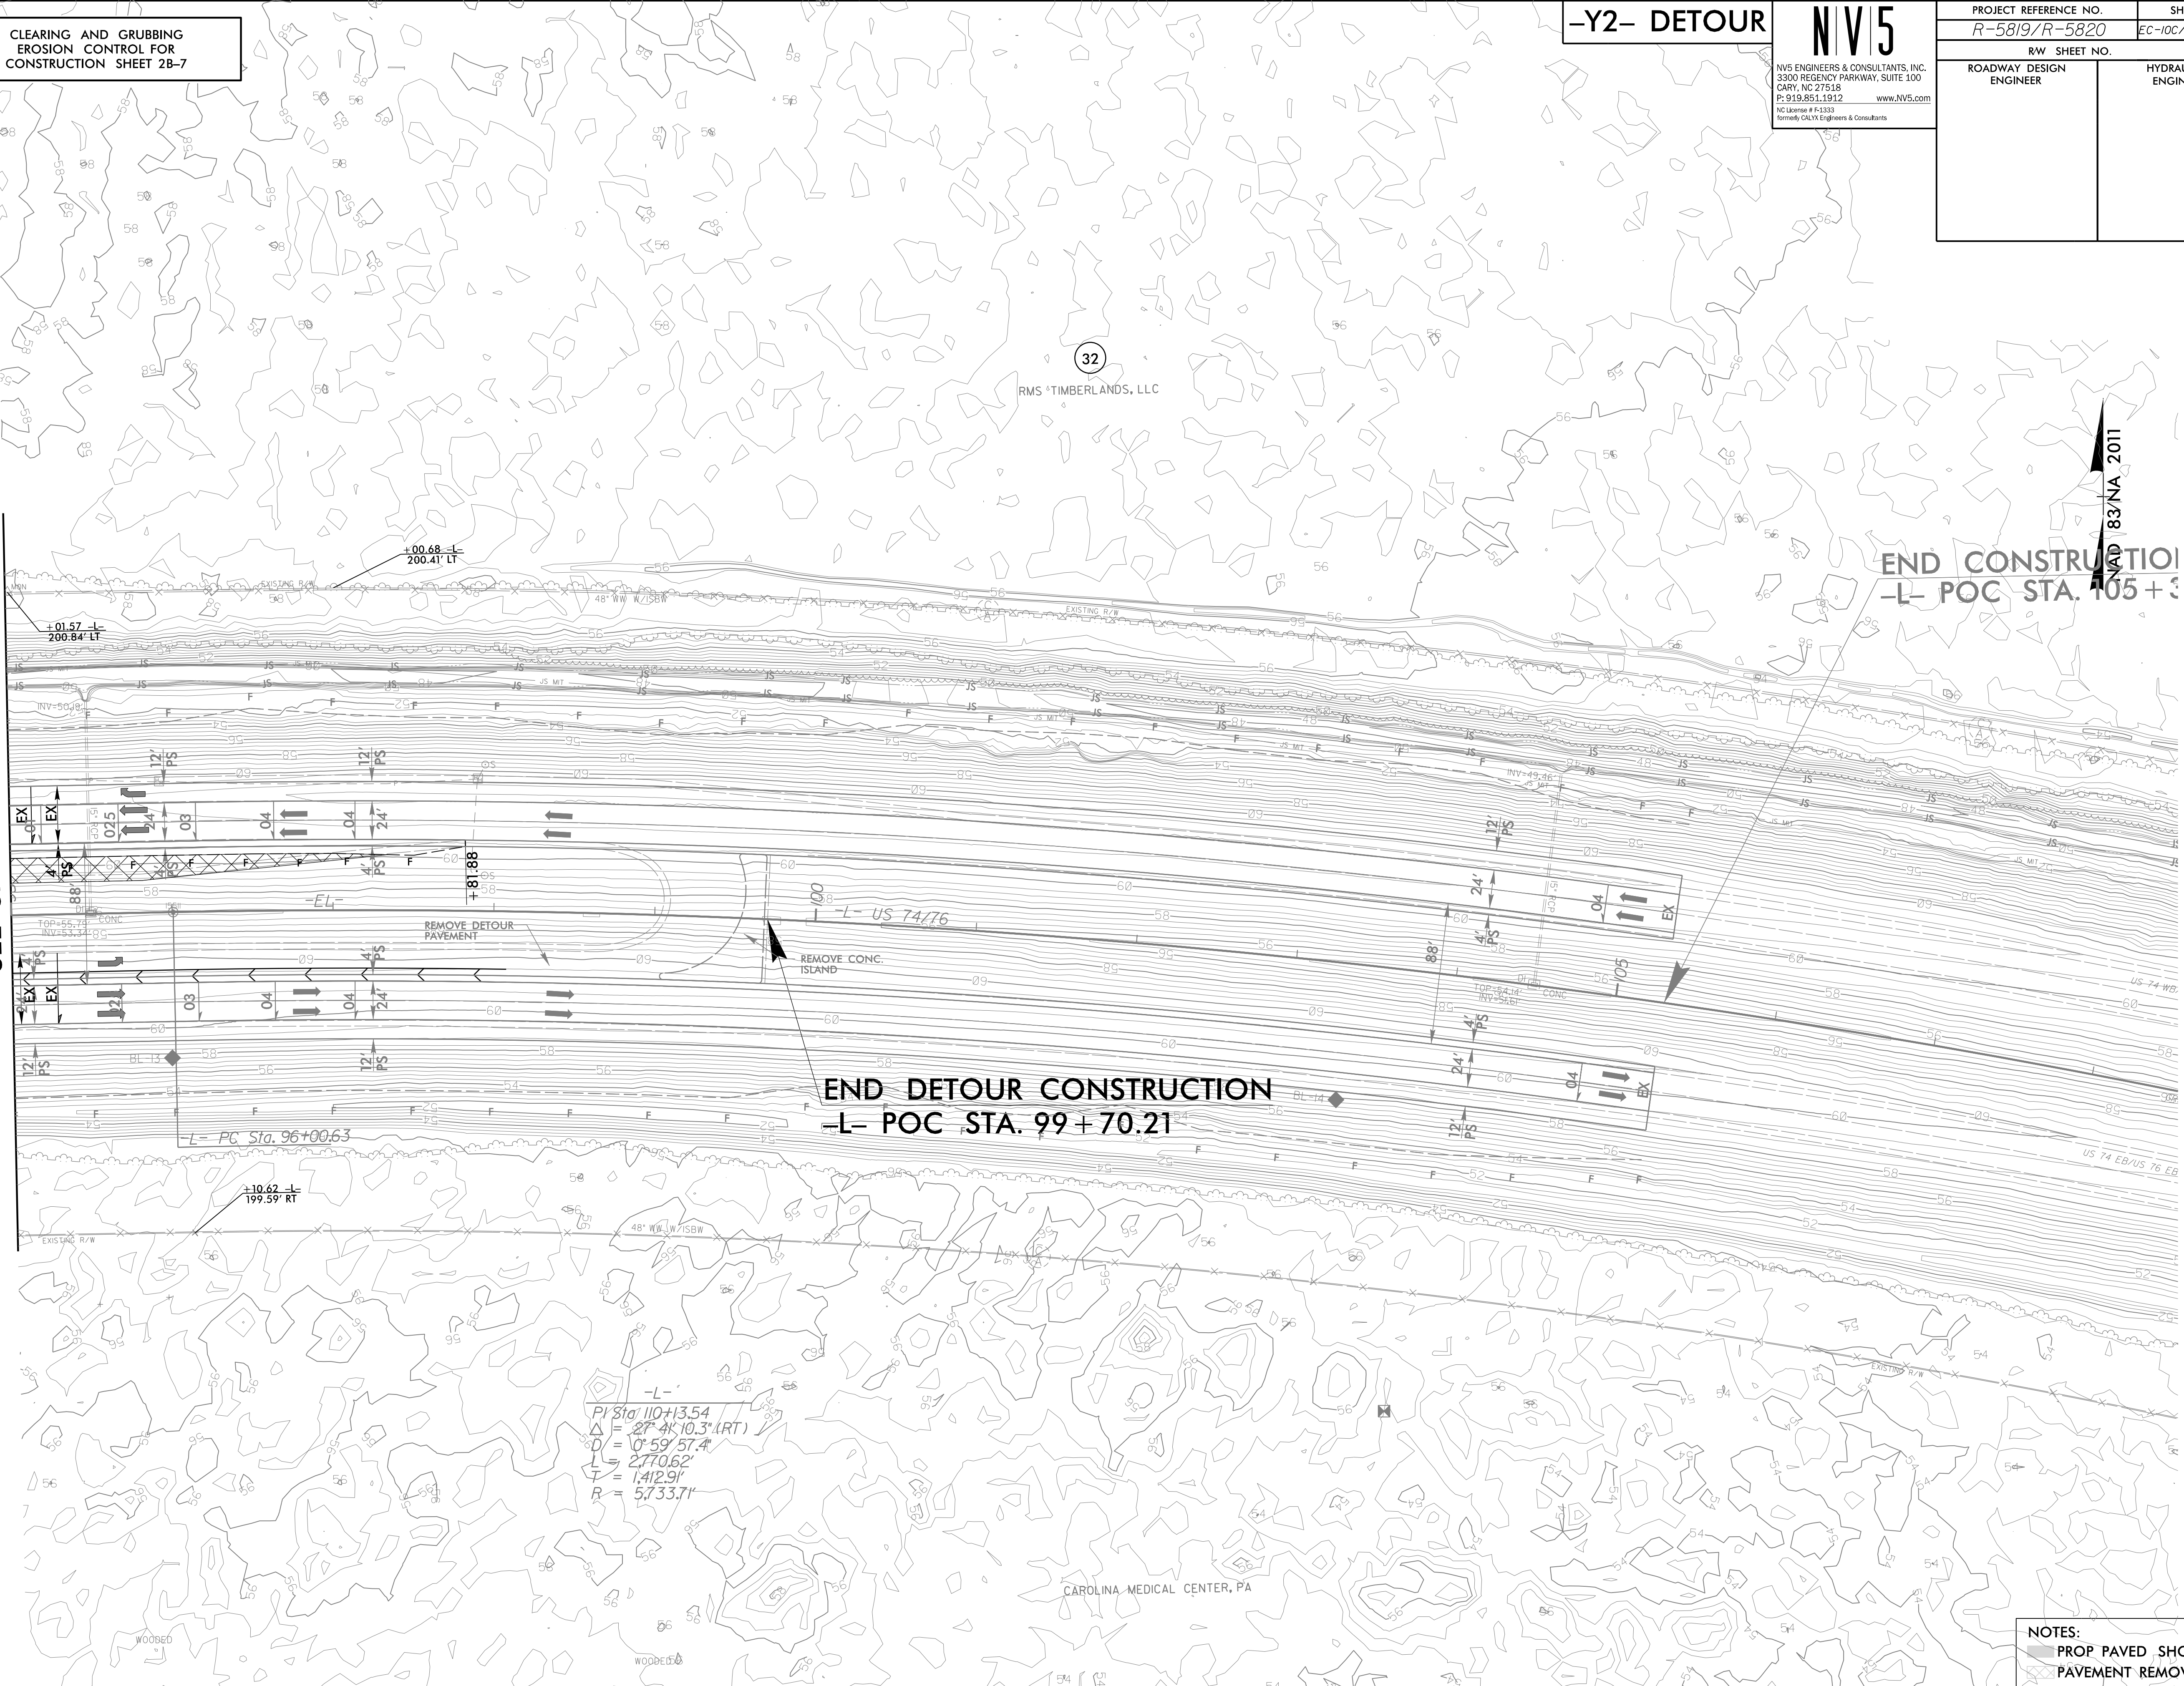

32
RMS *TIMBERLANDS, LLC

83/NA 2011

END CONSTRUCTION
-L- POC STA. 105 + 3

END DETOUR CONSTRUCTION
-L- POC STA. 99 + 70.21

-L-
 PI Sta 110+13.54
 $\Delta = 27^\circ 41' 10.3" (RT)$
 $D = 0^\circ 59' 57.4"$
 $L = 2,770.62'$
 $T = 1,412.91'$
 $R = 5,733.71'$

CAROLINA MEDICAL CENTER, PA

NOTES:

 PROP PAVED SHOULDER
 PAVEMENT REMOVAL

3/14/2022
R-5819-R5820-REV-EC-FSH2B-10-CC.dgn
US:RFB