


CLEARING AND GRUBBING  
EROSION CONTROL FOR  
CONSTRUCTION SHEET 8

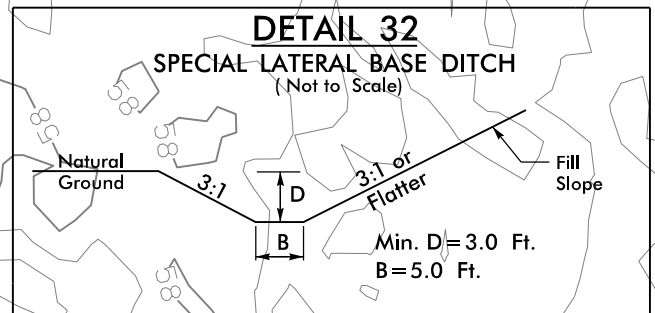

**CALYX**  
ENGINEERS + CONSULTANTS  
6750 TRYON ROAD  
CARY, NC 27518  
PHONE: 919.851.1912  
CALYXEngineers.com  
NC License # F-1333


PROJECT REFERENCE NO. <i>R-5819/R-5820</i>	SHEET NO. <i>EC-22/CONST.08</i>
RW SHEET NO.	
ROADWAY DESIGN ENGINEER	HYDRAULICS ENGINEER

NAD 83/NA 2011

MATCHLINE -L- STA. 45 + 00.00  
SEE SHEET 7

MATCHLINE -L- STA. 59 + 00.00  
SEE SHEET 9

REVISIONS

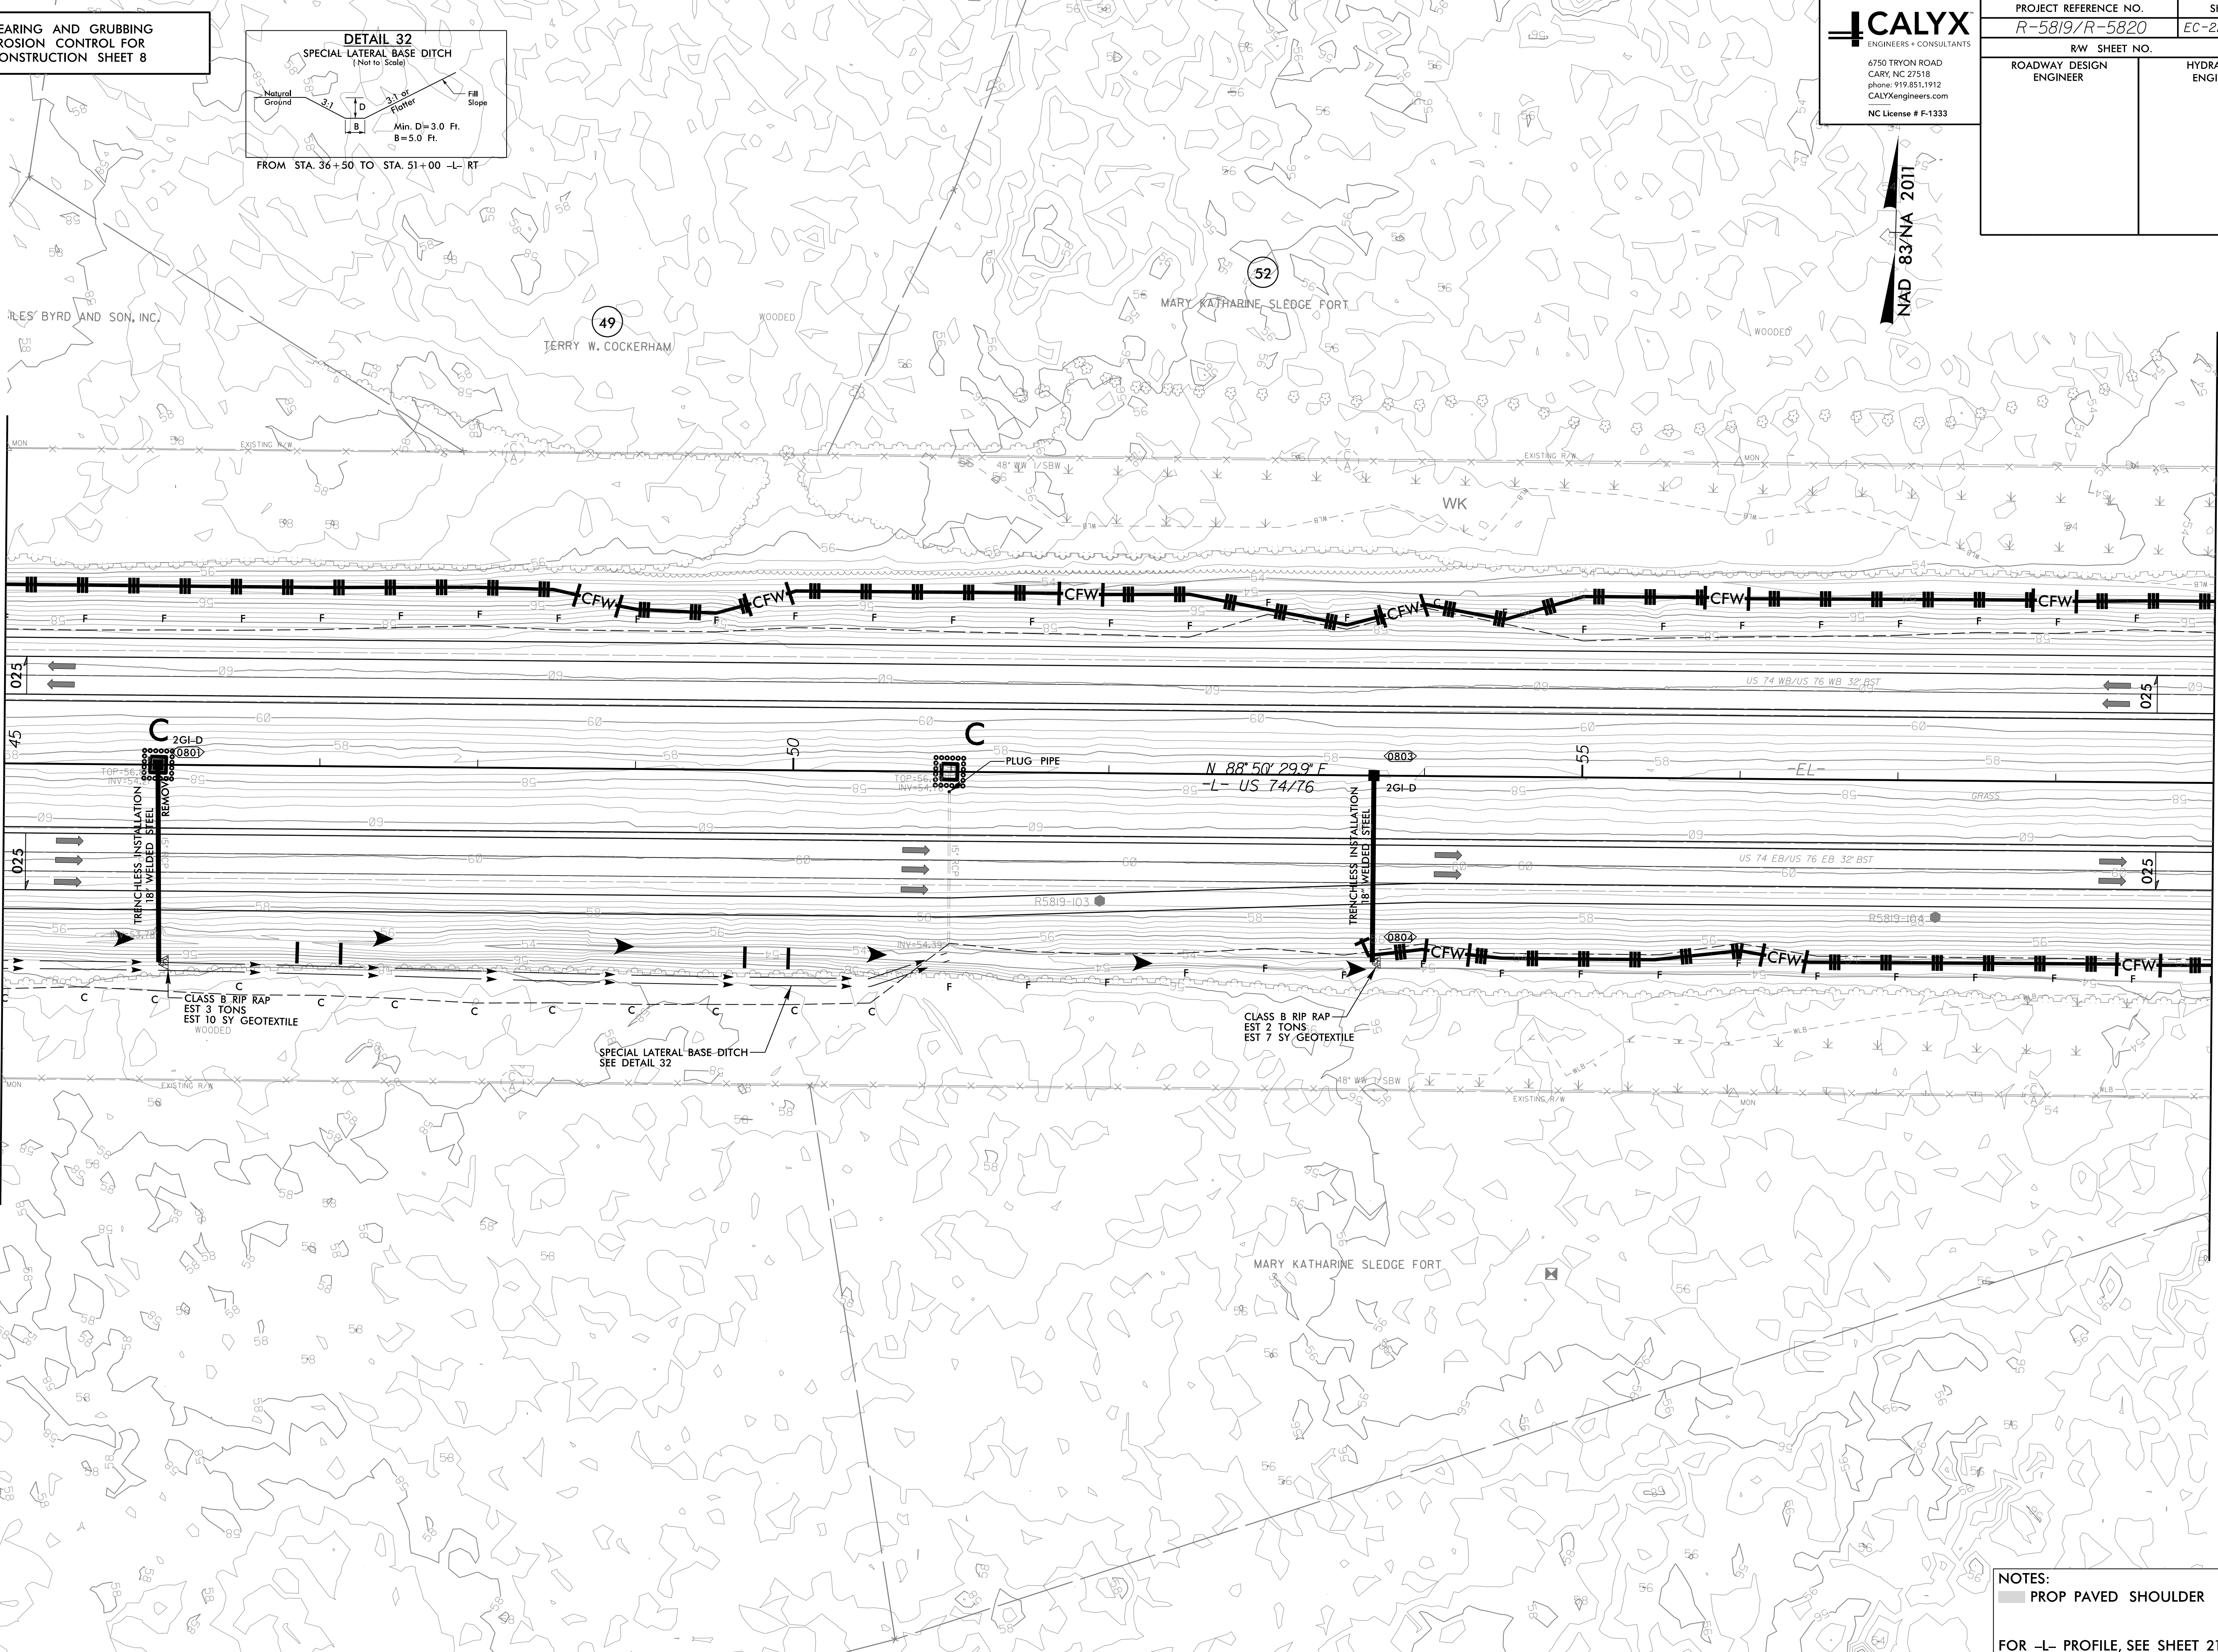

NOTES:  
 PROP PAVED SHOULDER  
 FOR -L- PROFILE, SEE SHEET 21

3/14/2022  
R5819\_R5820\_REU\_EC\_PSHB.CG.dgn  
USFriedman

8/17/99