


8/17/99

CALYX
ENGINEERS + CONSULTANTS
6750 TRYON ROAD
CARY, NC 27518
PHONE: 919.851.1912
CALYXEngineers.com
NC License # F-1333

PROJECT REFERENCE NO. <i>R-5819/R-5820</i>	SHEET NO. <i>EC-23/CONST.09</i>
RW SHEET NO.	
ROADWAY DESIGN ENGINEER	HYDRAULICS ENGINEER

**CLEARING AND GRUBBING
EROSION CONTROL FOR
CONSTRUCTION SHEET 9**

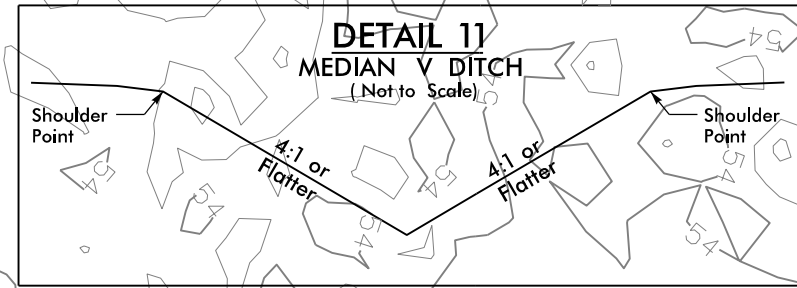

FROM STA. 60+00 TO STA. 64+20 -L- CL
FROM STA. 68+53 TO STA. 72+13 -L- CL


NAD 83 NA 2011

52
MARY KATHARINE SLEDGE FORT

MATCHLINE -L- STA. 59 + 00.00
SEE SHEET 8

MATCHLINE -L- STA. 72 + 00.00
SEE SHEET 10

REVISIONS

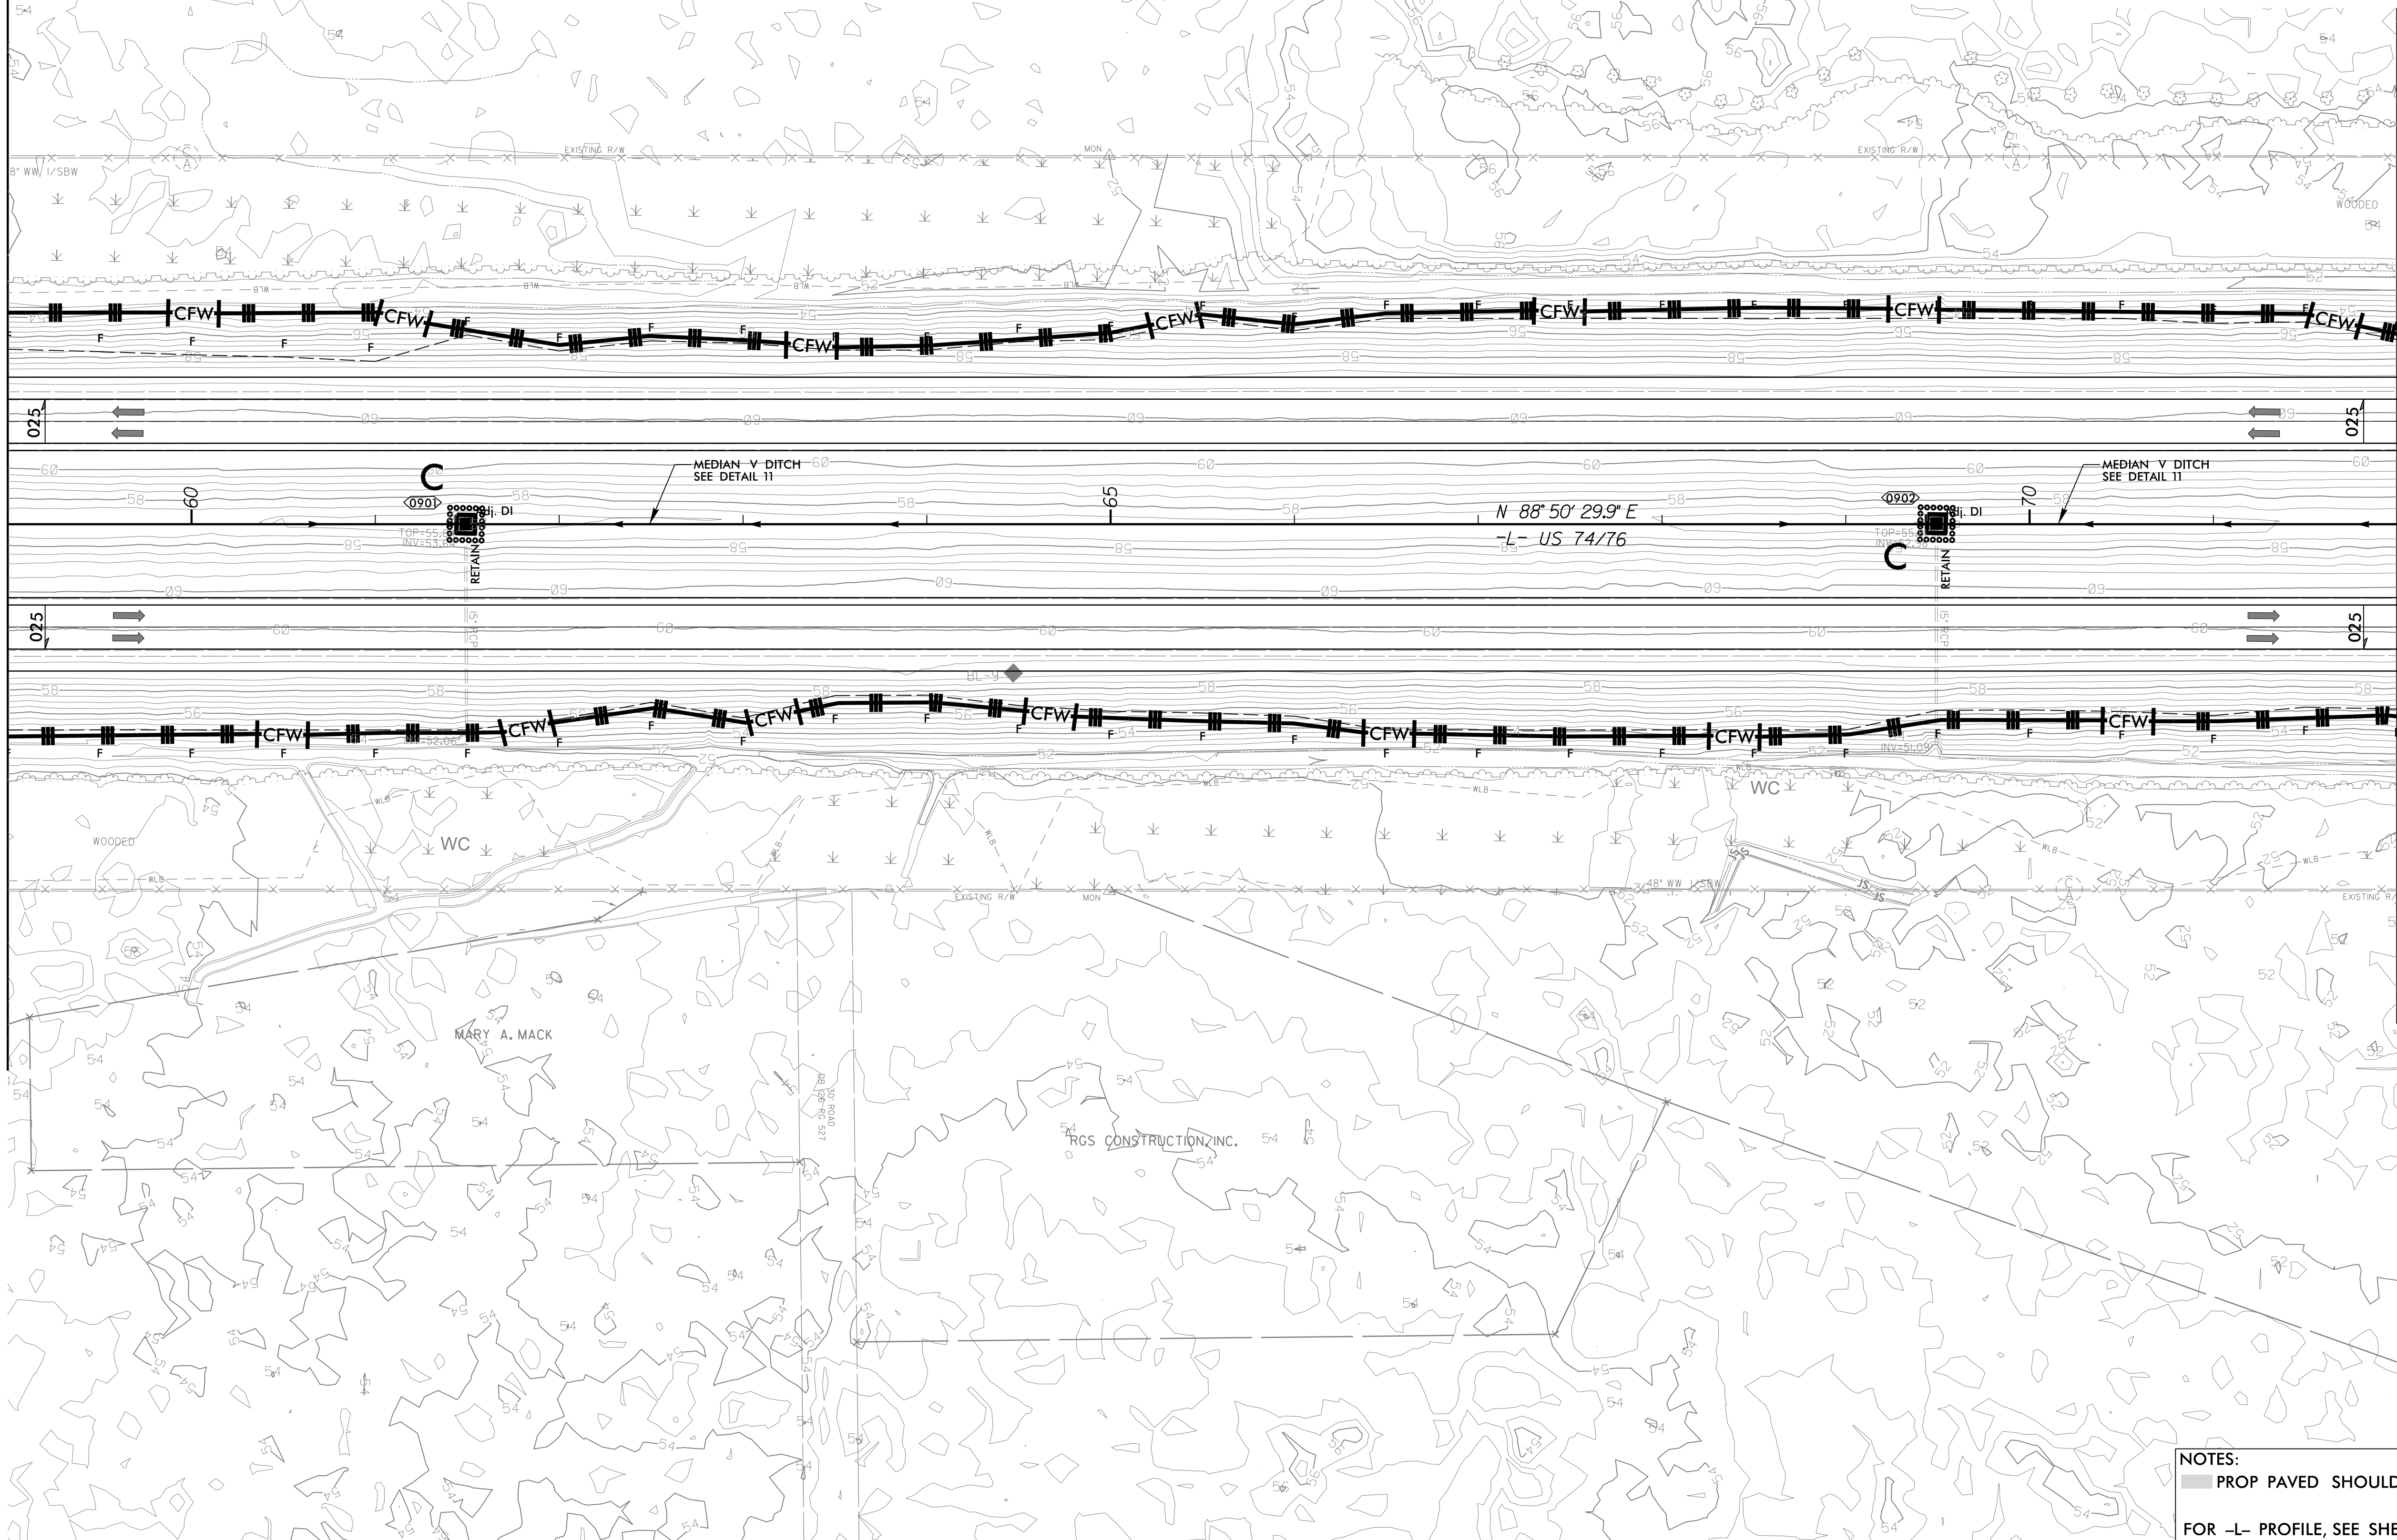

3/14/2022
R-5819-R5820-REV-EC-FSH9-CC.dgn
US:Eric.Lambert

NOTES:
 PROP PAVED SHOULDER
 FOR -L- PROFILE, SEE SHEET 21 & 22