


8/17/99

CLEARING AND GRUBBING
EROSION CONTROL FOR
CONSTRUCTION SHEET 10

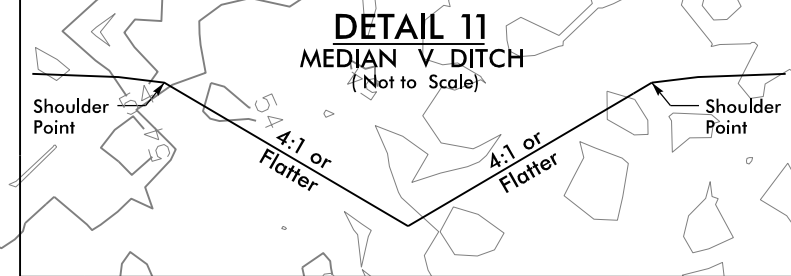

FROM STA. 68+53 TO STA. 72+13 -L- CL
 FROM STA. 77+59 TO STA. 80+00 -L- CL
 FROM STA. 82+27 TO STA. 89+31 -L- CL


CALYX
 ENGINEERS + CONSULTANTS
 6750 TRYON ROAD
 CARY, NC 27518
 phone: 919.851.1912
 CALYXengineers.com
 NC License # F-1333

PROJECT REFERENCE NO. <i>R-5819/R-5820</i>	SHEET NO. <i>EC-24/CONST.10</i>
RW SHEET NO.	
ROADWAY DESIGN ENGINEER	HYDRAULICS ENGINEER

MATCHLINE -L- STA. 72 + 00.00
 SEE SHEET 9

MATCHLINE -L- STA. 85 + 00.00
 SEE SHEET 11

REVISIONS

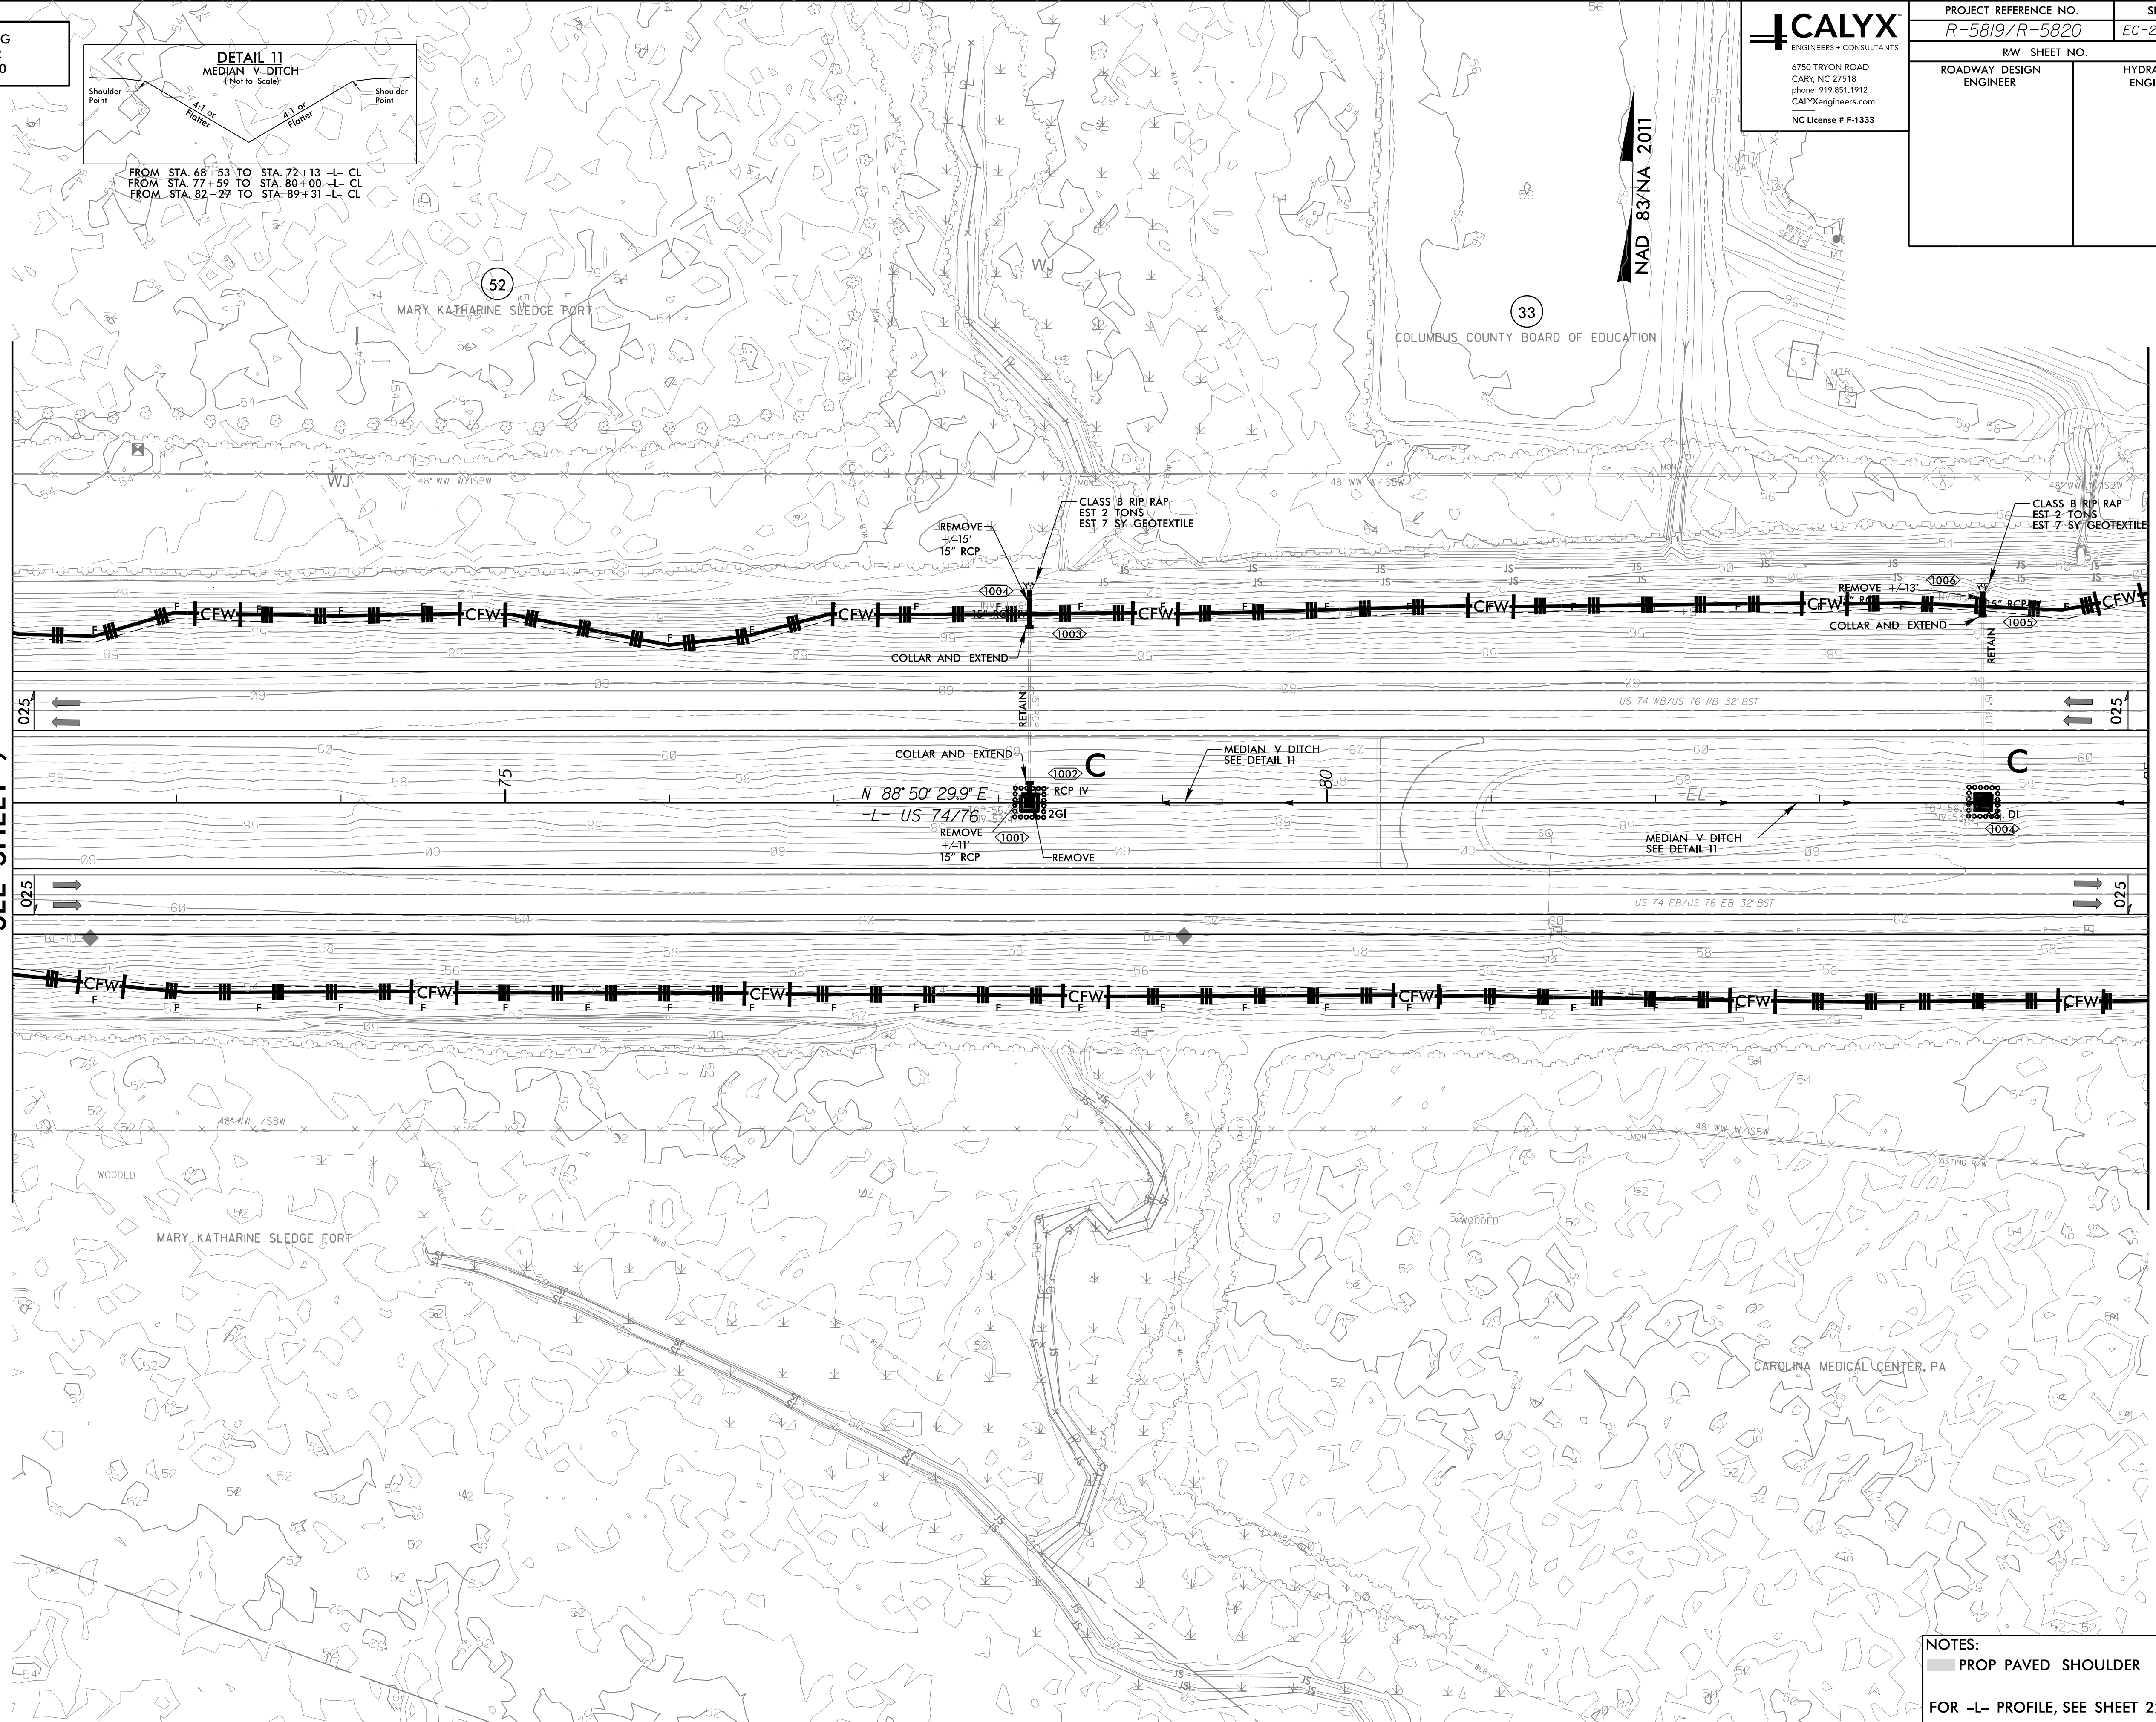

NOTES:
 ■ PROP PAVED SHOULDER
 FOR -L- PROFILE, SEE SHEET 22

3/14/2022
 R5819_R5820_REU_EC_PSH10.CG.dgn
 USFrac10.plt