


8/17/99

CLEARING AND GRUBBING
EROSION CONTROL FOR
CONSTRUCTION SHEET 12

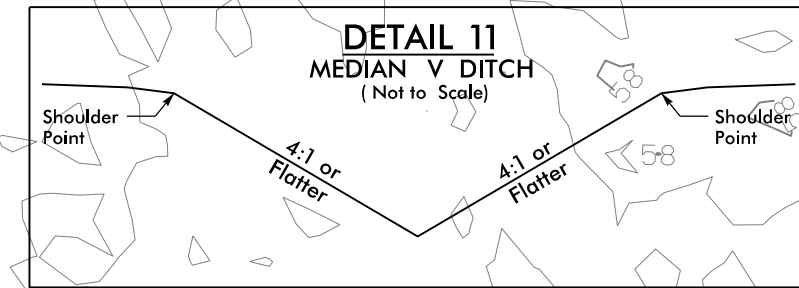


CALYX
ENGINEERS + CONSULTANTS
6750 TRYON ROAD
CARY, NC 27518
PHONE: 919.851.1912
CALYXengineers.com
NC License # F-1333

PROJECT REFERENCE NO. <i>R-5819/R-5820</i>	SHEET NO. <i>EC-26/CONST.12</i>
RW SHEET NO.	
ROADWAY DESIGN ENGINEER	HYDRAULICS ENGINEER

NAD 83/NA 2011

REVISIONS

MATCHLINE -L- STA. 97+00.00
SEE SHEET 11

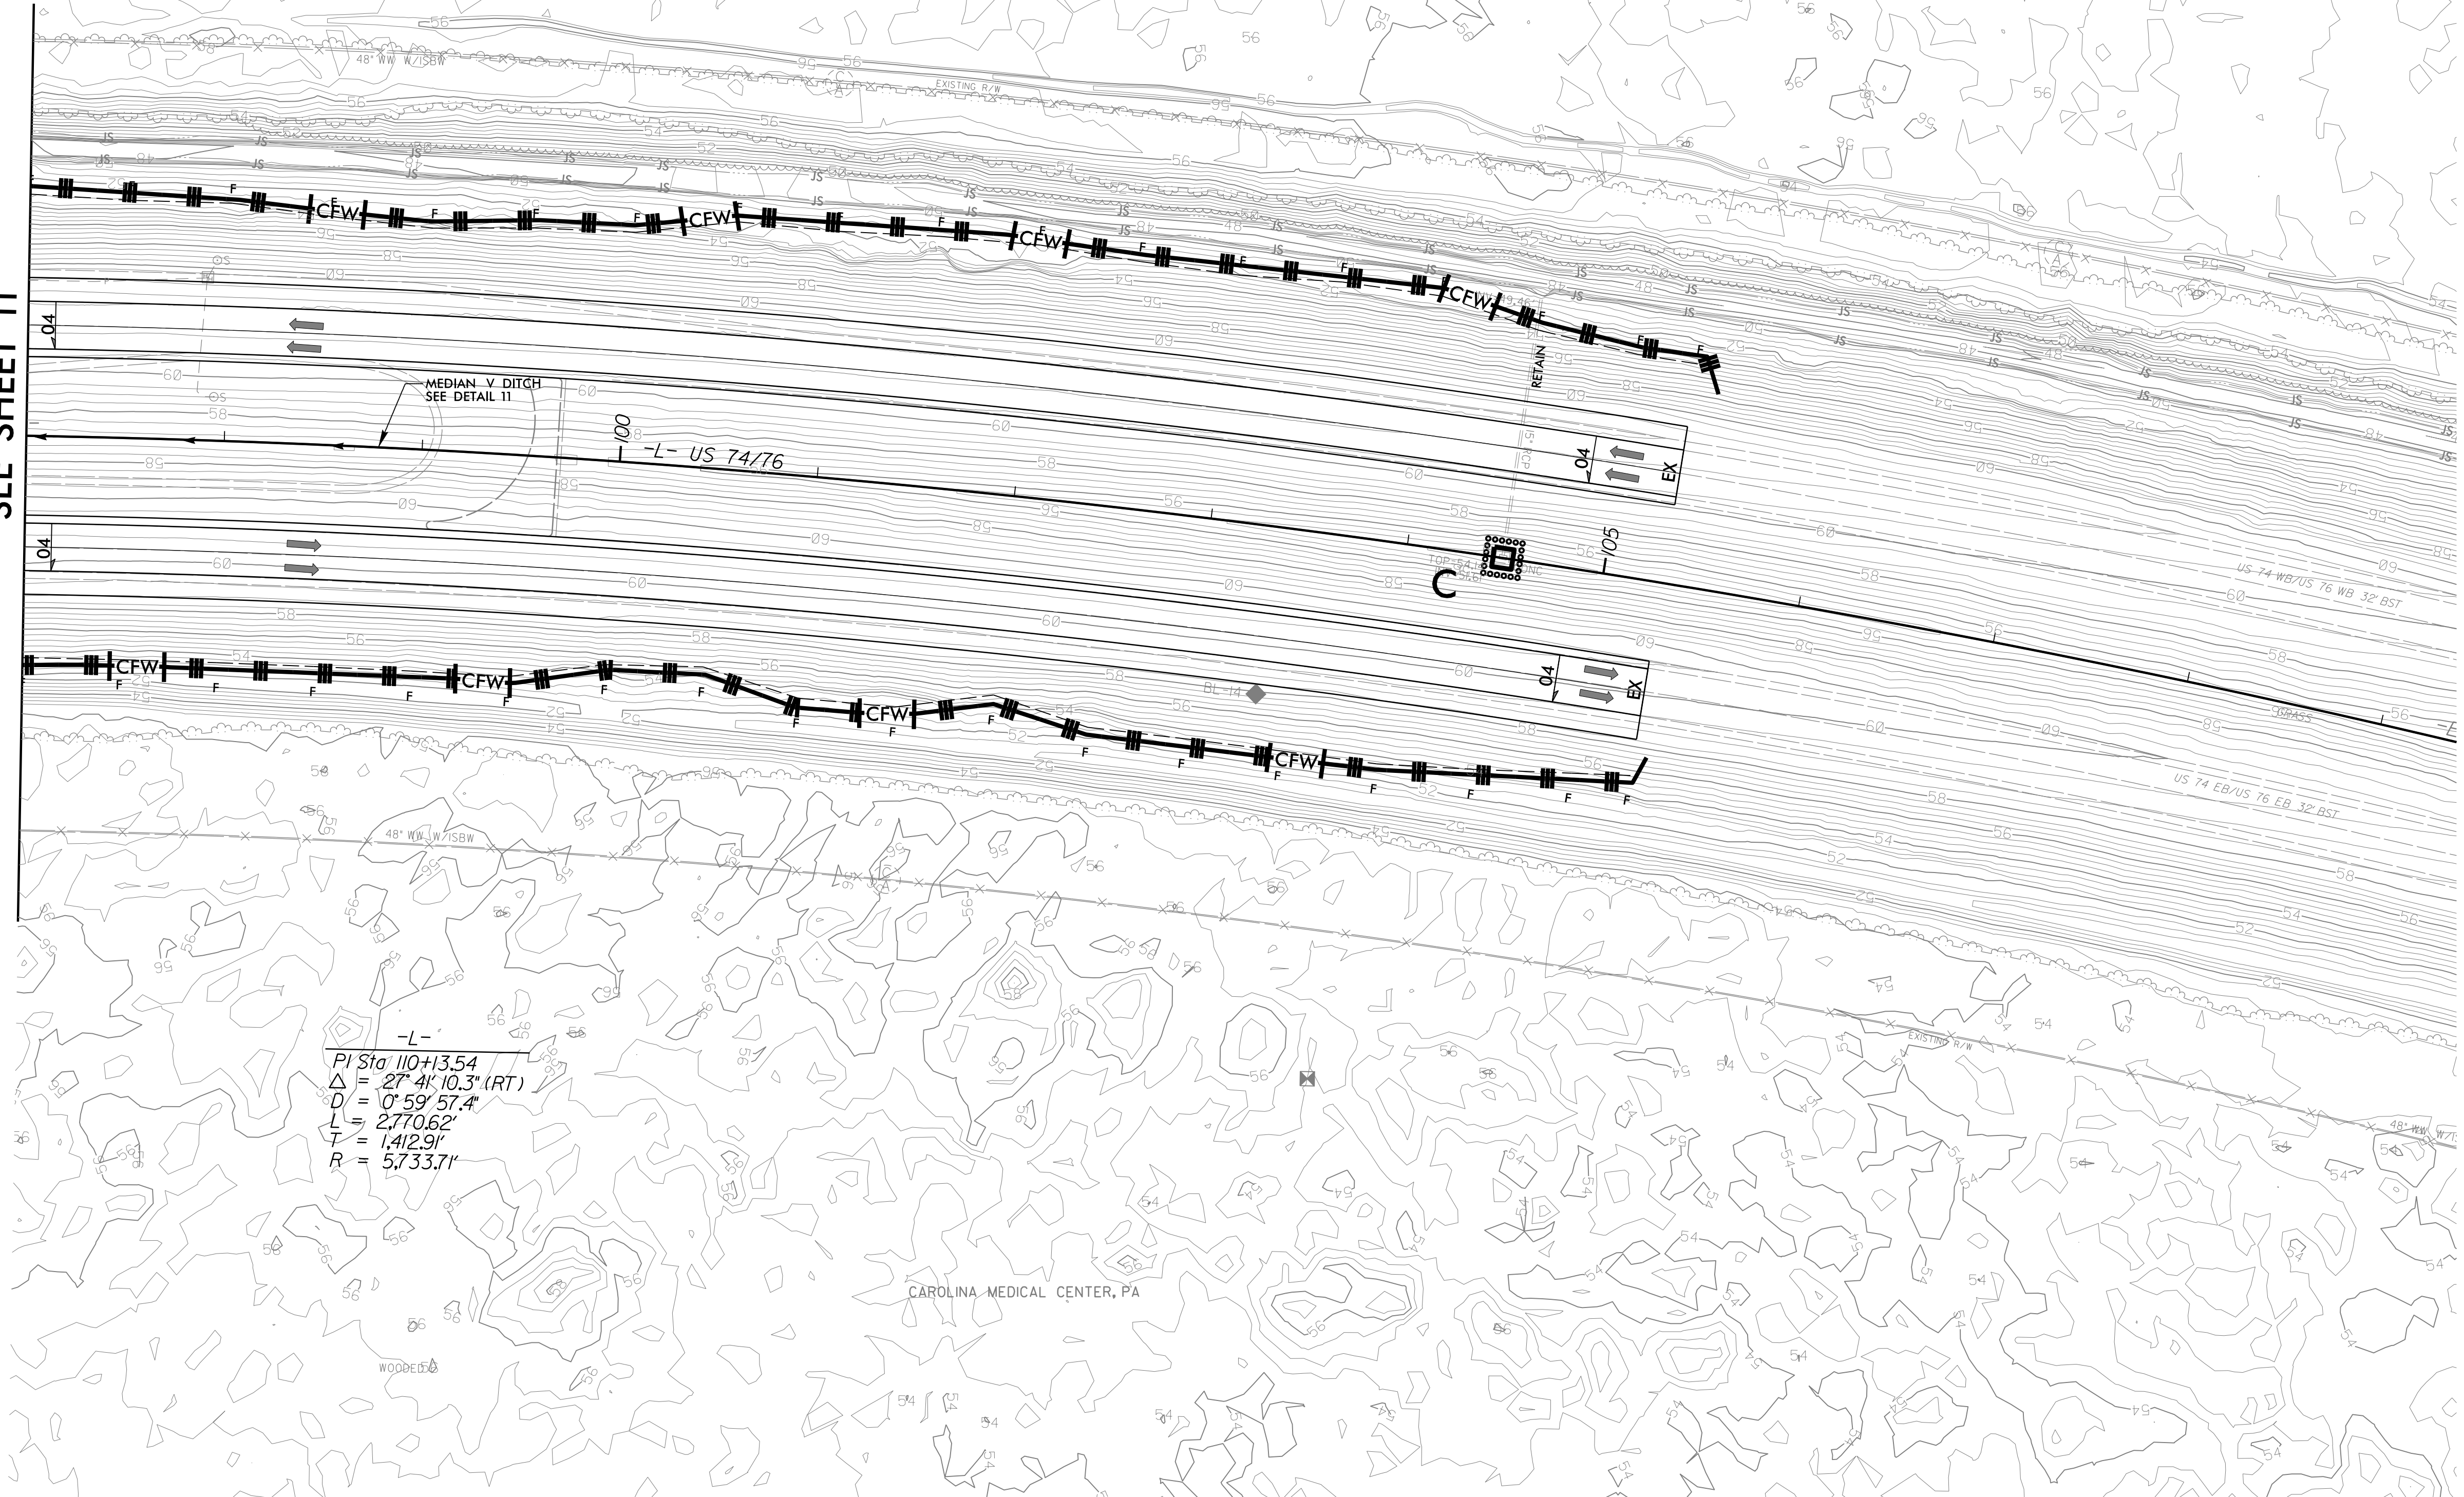

-L-
 PI Sta 110+13.54
 $\Delta = 27^\circ 4' 10.3" (RT)$
 $D = 0^\circ 59' 57.4"$
 $L = 2770.62'$
 $T = 1412.9'$
 $R = 5733.7'$

CAROLINA MEDICAL CENTER, PA

NOTES:
 ■ PROP PAVED SHOULDER
 FOR -L- PROFILE, SEE SHEET 23

3/14/2022
 R5819_R5820_REU_EC_PSH12.CG.dgn
 US:R5819