



CLEARING AND GRUBBING
EROSION CONTROL FOR
CONSTRUCTION SHEET 16

CALYX
ENGINEERS + CONSULTANTS
6750 TRYON ROAD
CARY, NC 27518
PHONE: 919.851.1912
CALYXengineers.com
NC License # F-1333

PROJECT REFERENCE NO. R-5819 /R-5820	SHEET NO. EC-30/CONST.16
R/W SHEET NO.	
ROADWAY DESIGN ENGINEER	HYDRAULICS ENGINEER

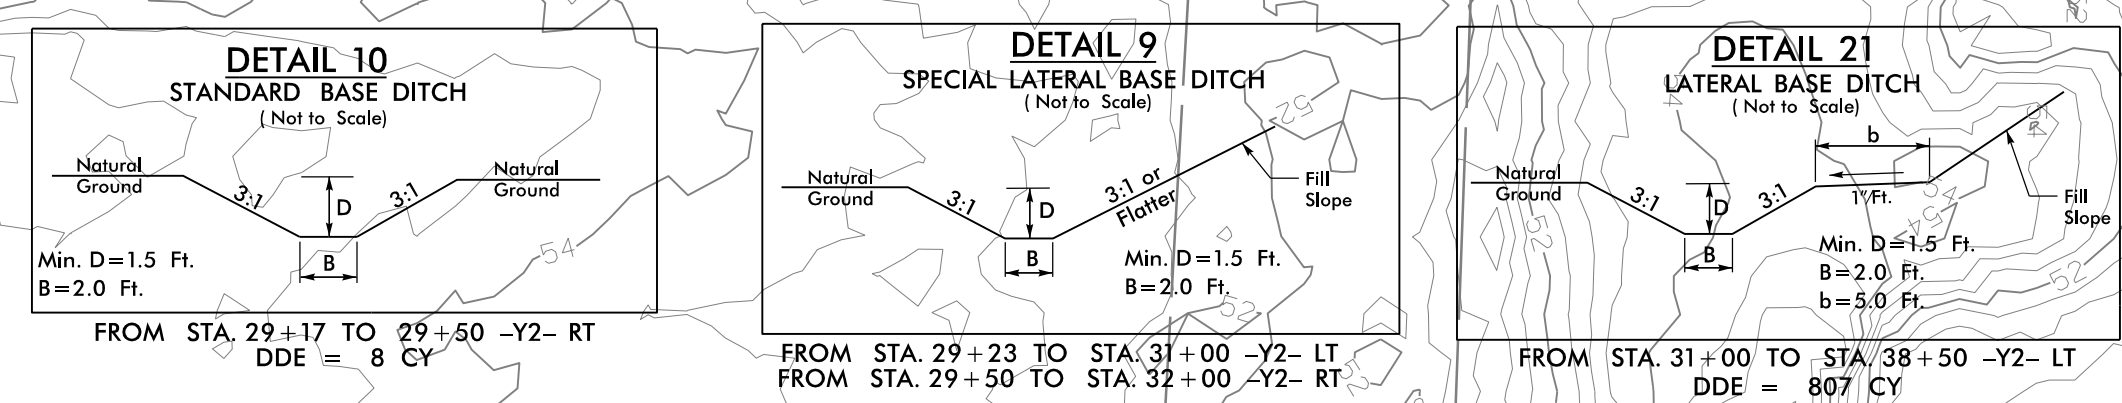

NAD 83/NA 2011

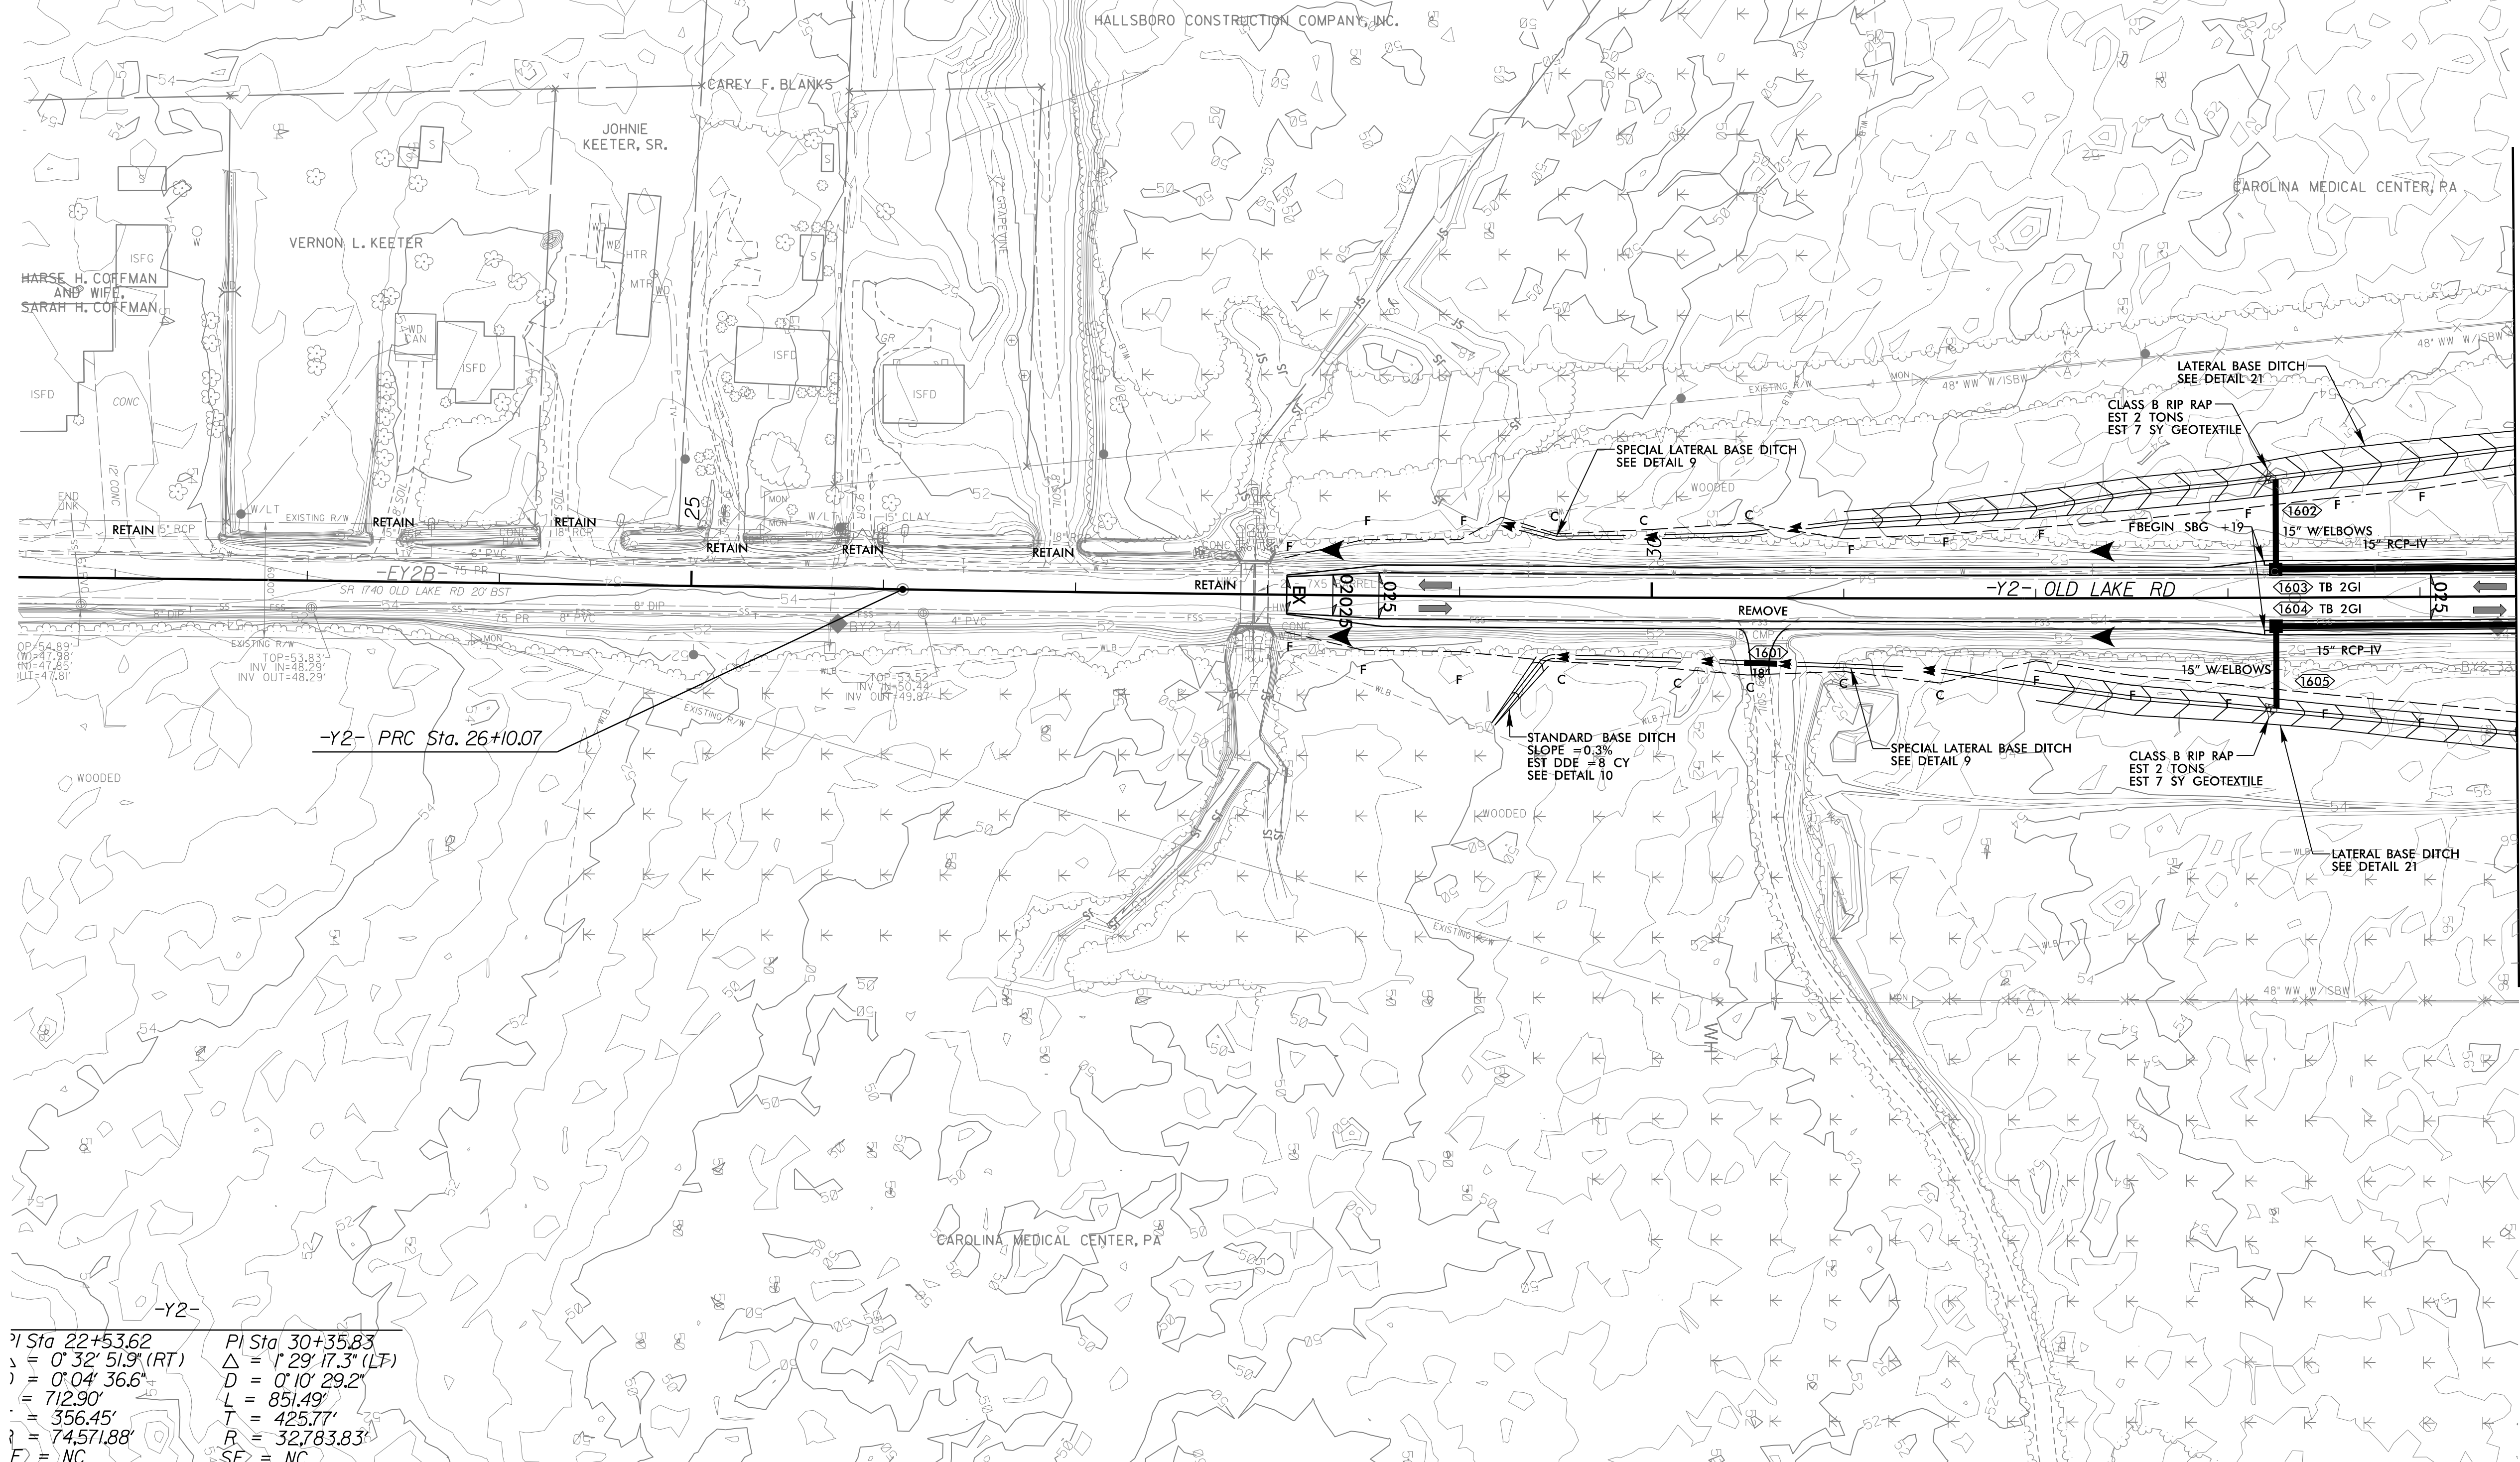

MATCHLINE -Y2- STA. 34 + 50.00
SEE SHEET 11

REVISIONS

-Y2-	
PI Sta 22+53.62	PI Sta 30+35.83
Δ = 0° 32' 51.9" (RT)	Δ = 1° 29' 17.3" (LF)
D = 0' 04' 36.6"	D = 0' 10' 29.2"
L = 712.90'	L = 851.49'
T = 356.45'	T = 425.77'
E = 74.571.88'	R = 32,783.83'
E = NC	SE = NC

NOTES:
ALL DRIVEWAY RADII ARE 5' UNLESS OTHERWISE NOTED
PROP PAVED SHOULDER
FOR -Y2- PROFILE, SEE SHEET 33

3/14/2022
R5819_R5820_REU_EC_PSH16.CG.dgn
US:Eric.Lambert