


PROJECT REFERENCE NO. R-5819 /R-5820	SHEET NO. EC-31/CONST.17
RW SHEET NO. ENGINEER	HYDRAULICS ENGINEER

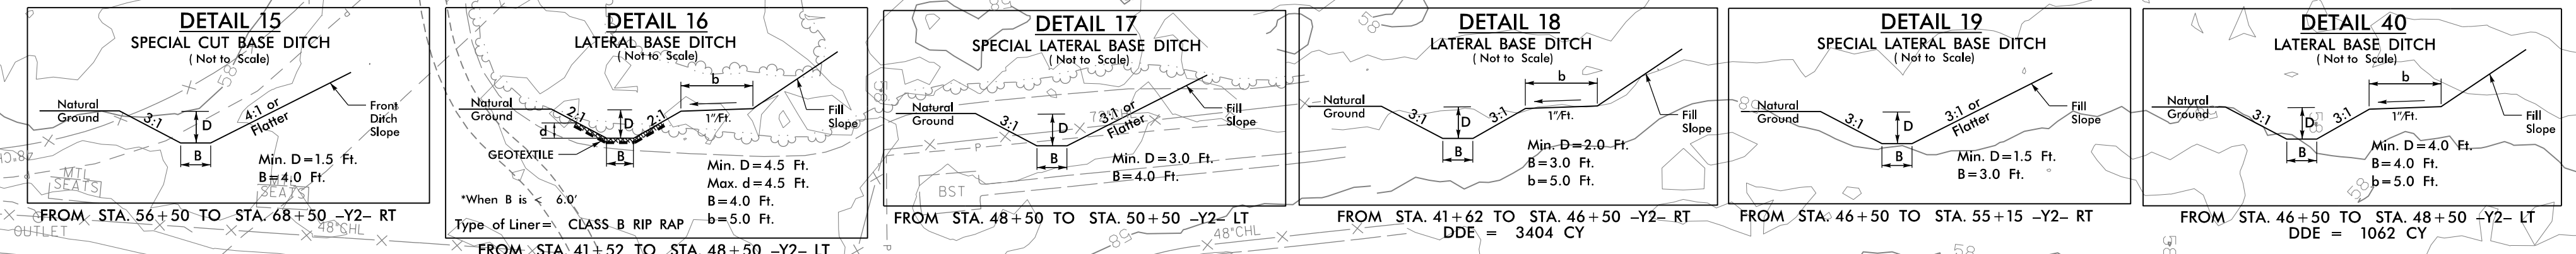


NAD 83/NA 2011

CLEARING AND GRUBBING
EROSION CONTROL FOR
CONSTRUCTION SHEET 17

MATCHLINE -Y2- STA. 44+00.00
SEE SHEET 11

MATCHLINE -Y2- STA. 57+25.00
SEE SHEET 18

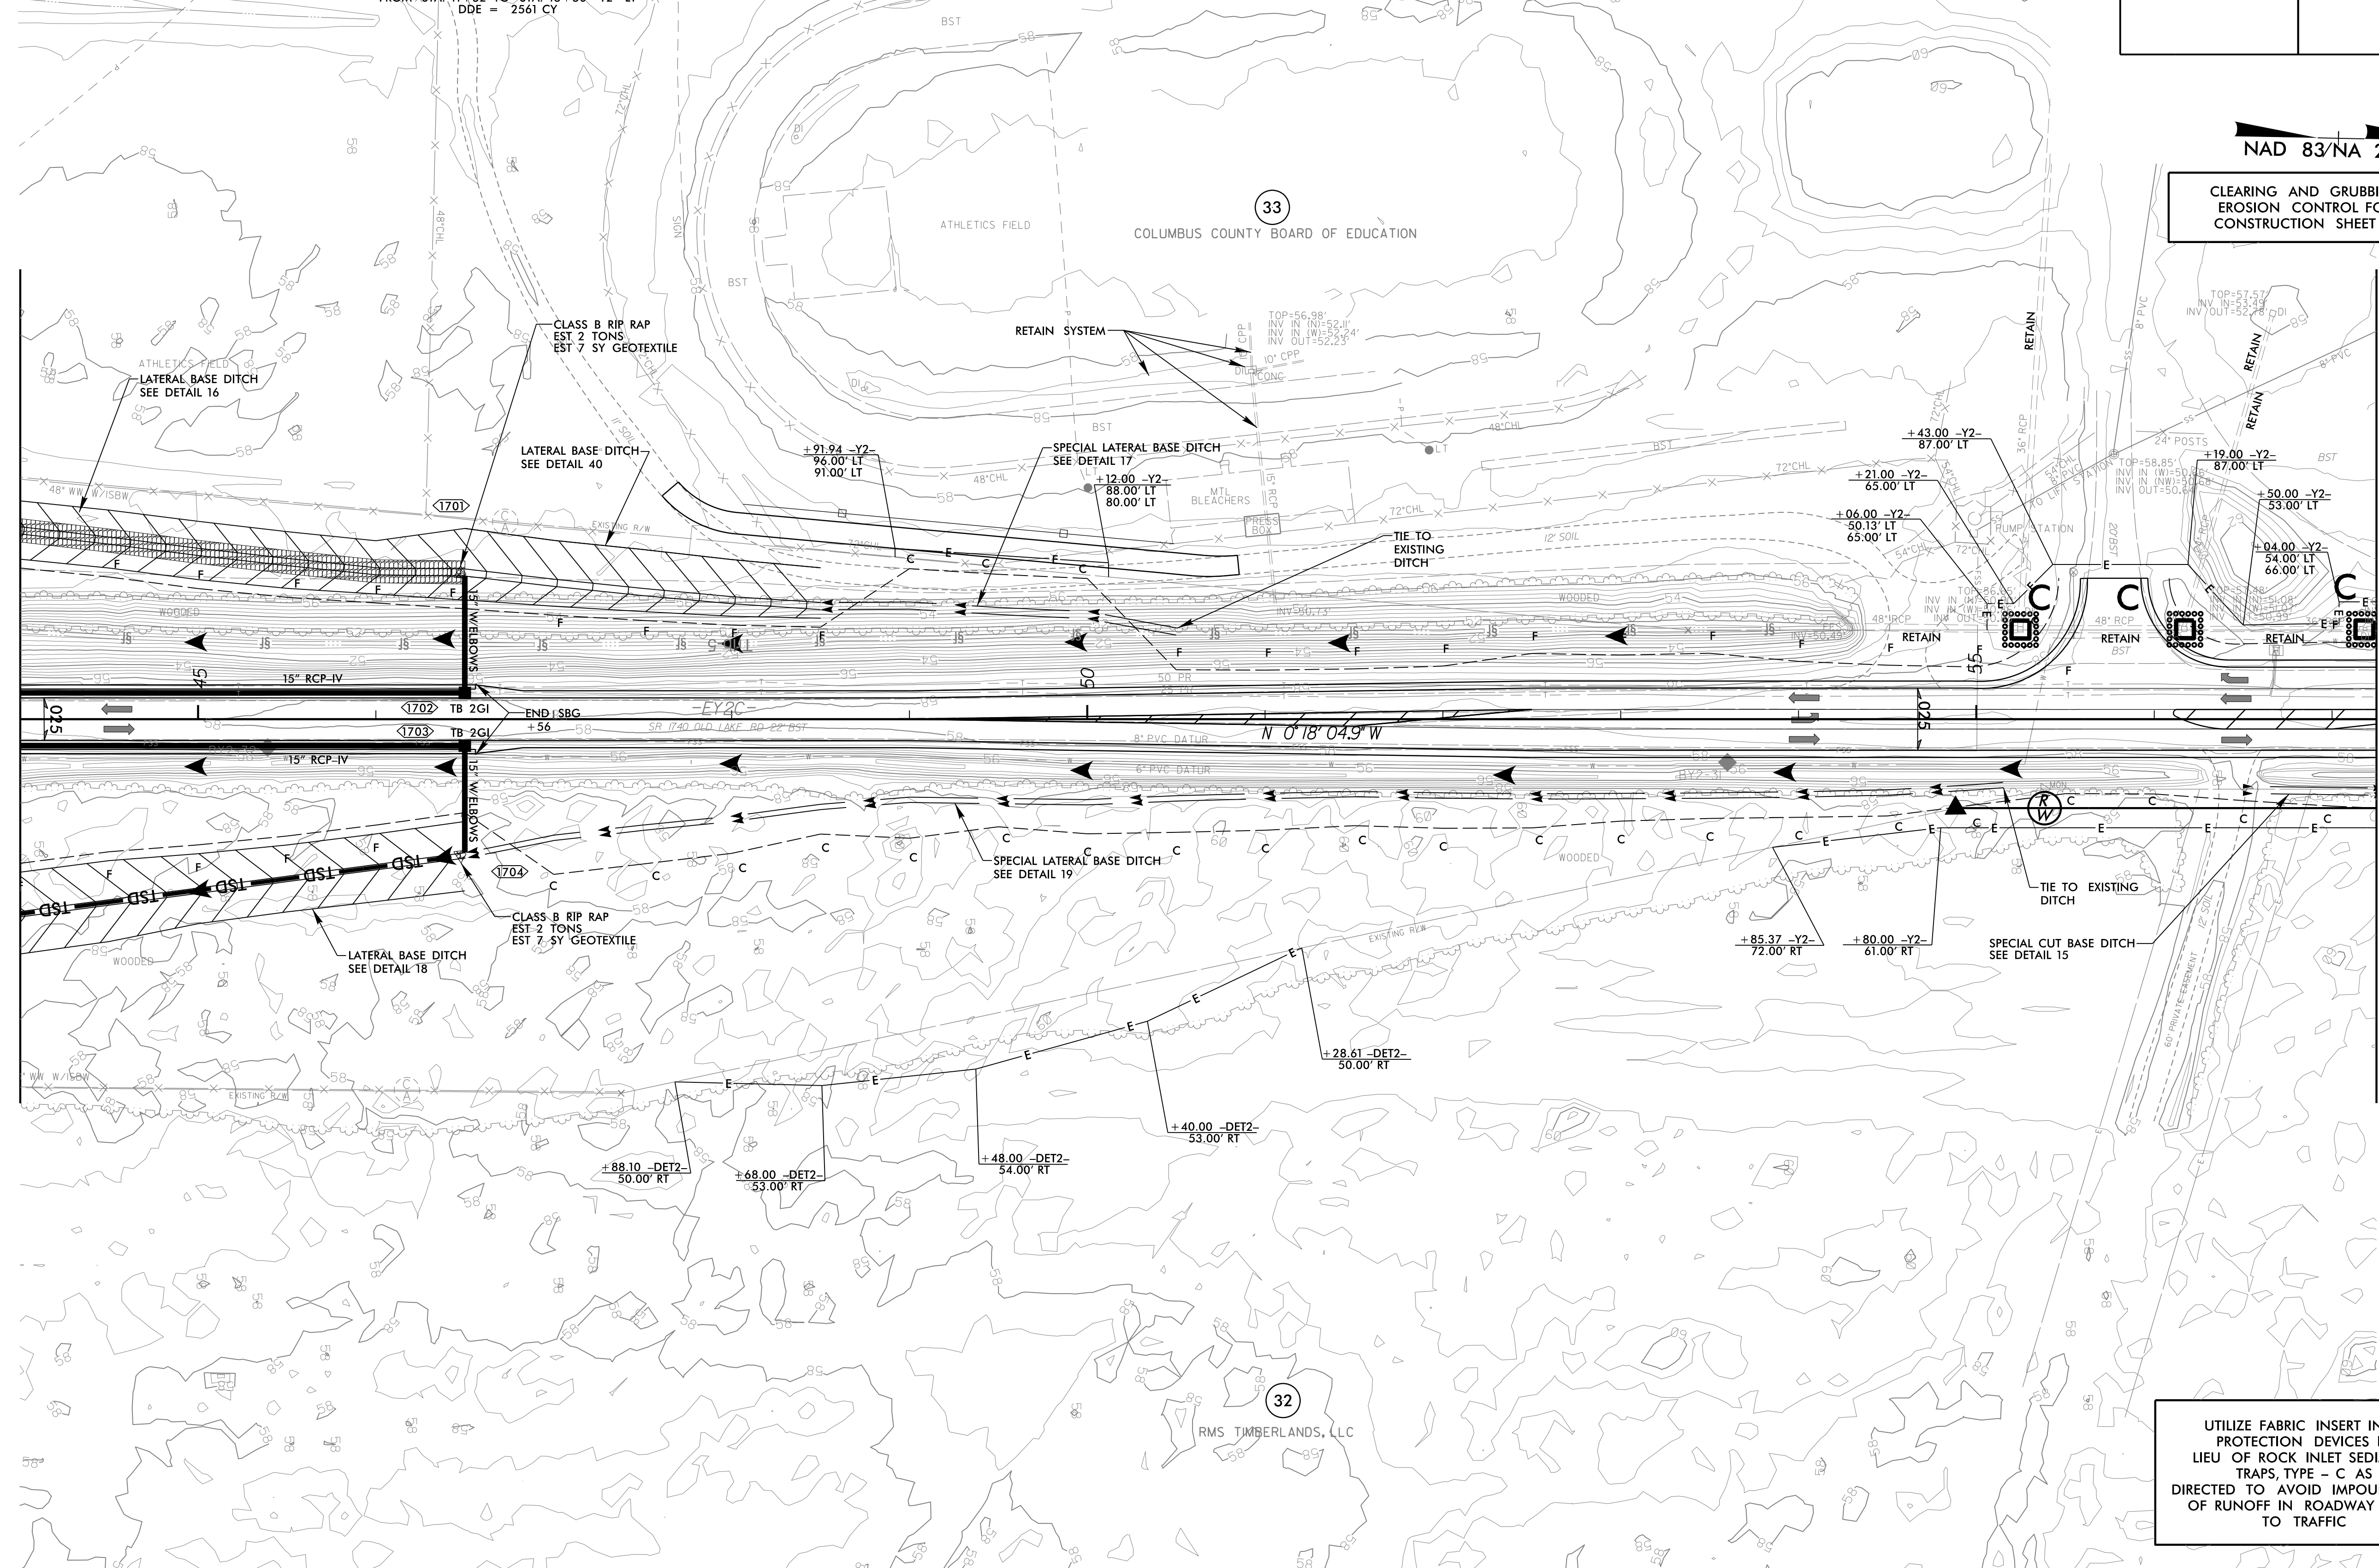

UTILIZE FABRIC INSERT INLET
PROTECTION DEVICES IN
LIEU OF ROCK INLET SEDIMENT
TRAPS, TYPE - C AS
DIRECTED TO AVOID IMPOUNDMENT
OF RUNOFF IN ROADWAY OPEN
TO TRAFFIC

NOTES:
■ PROP PAVED SHOULDER
FOR -Y2- PROFILE, SEE SHEET 33 & 34

REVISIONS

3/14/2022
R-5819-R5820-REV-EC-PSH17-17.dgn
8/17/99