

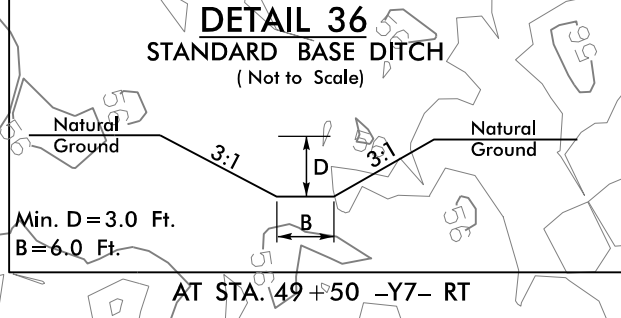
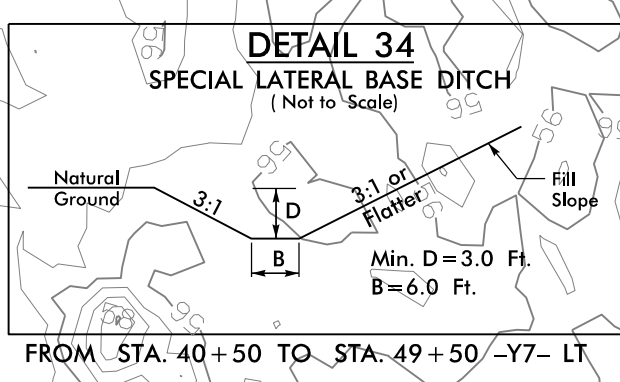
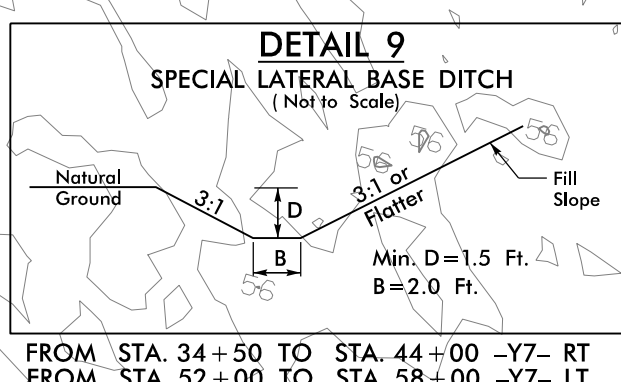


PROJECT REFERENCE NO. R-5819 /R-5820	SHEET NO. EC-36/CONST.22
RW SHEET NO.	
ROADWAY DESIGN ENGINEER	HYDRAULICS ENGINEER

**CLEARING AND GRUBBING
EROSION CONTROL FOR
CONSTRUCTION SHEET 22**

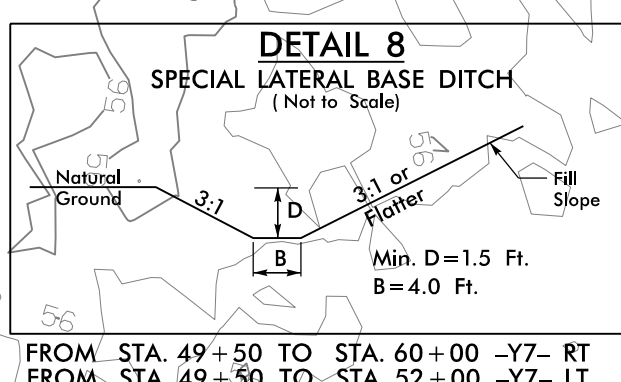

-Y7-
 PI Sta 47+44.93
 $\Delta = 21' 23' 05.4" (LT)$
 $D = 3' 47' 39.9"$
 $L = 563.59'$
 $T = 285.11'$
 $R = 1,510.00'$
 $SE = 05$

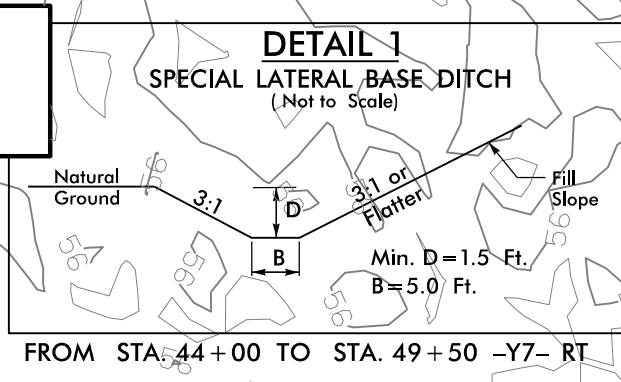


MATCH LINE -Y7- STA 42+00.00
 SEE SHEET 21

MATCH LINE -Y7- STA 56+00.00
 SEE SHEET 23

8/17/99

REVISIONS

3/14/2022
 R5819-R5820-REU-EC-FSH22-CG.dgn
 USF:\Projects\

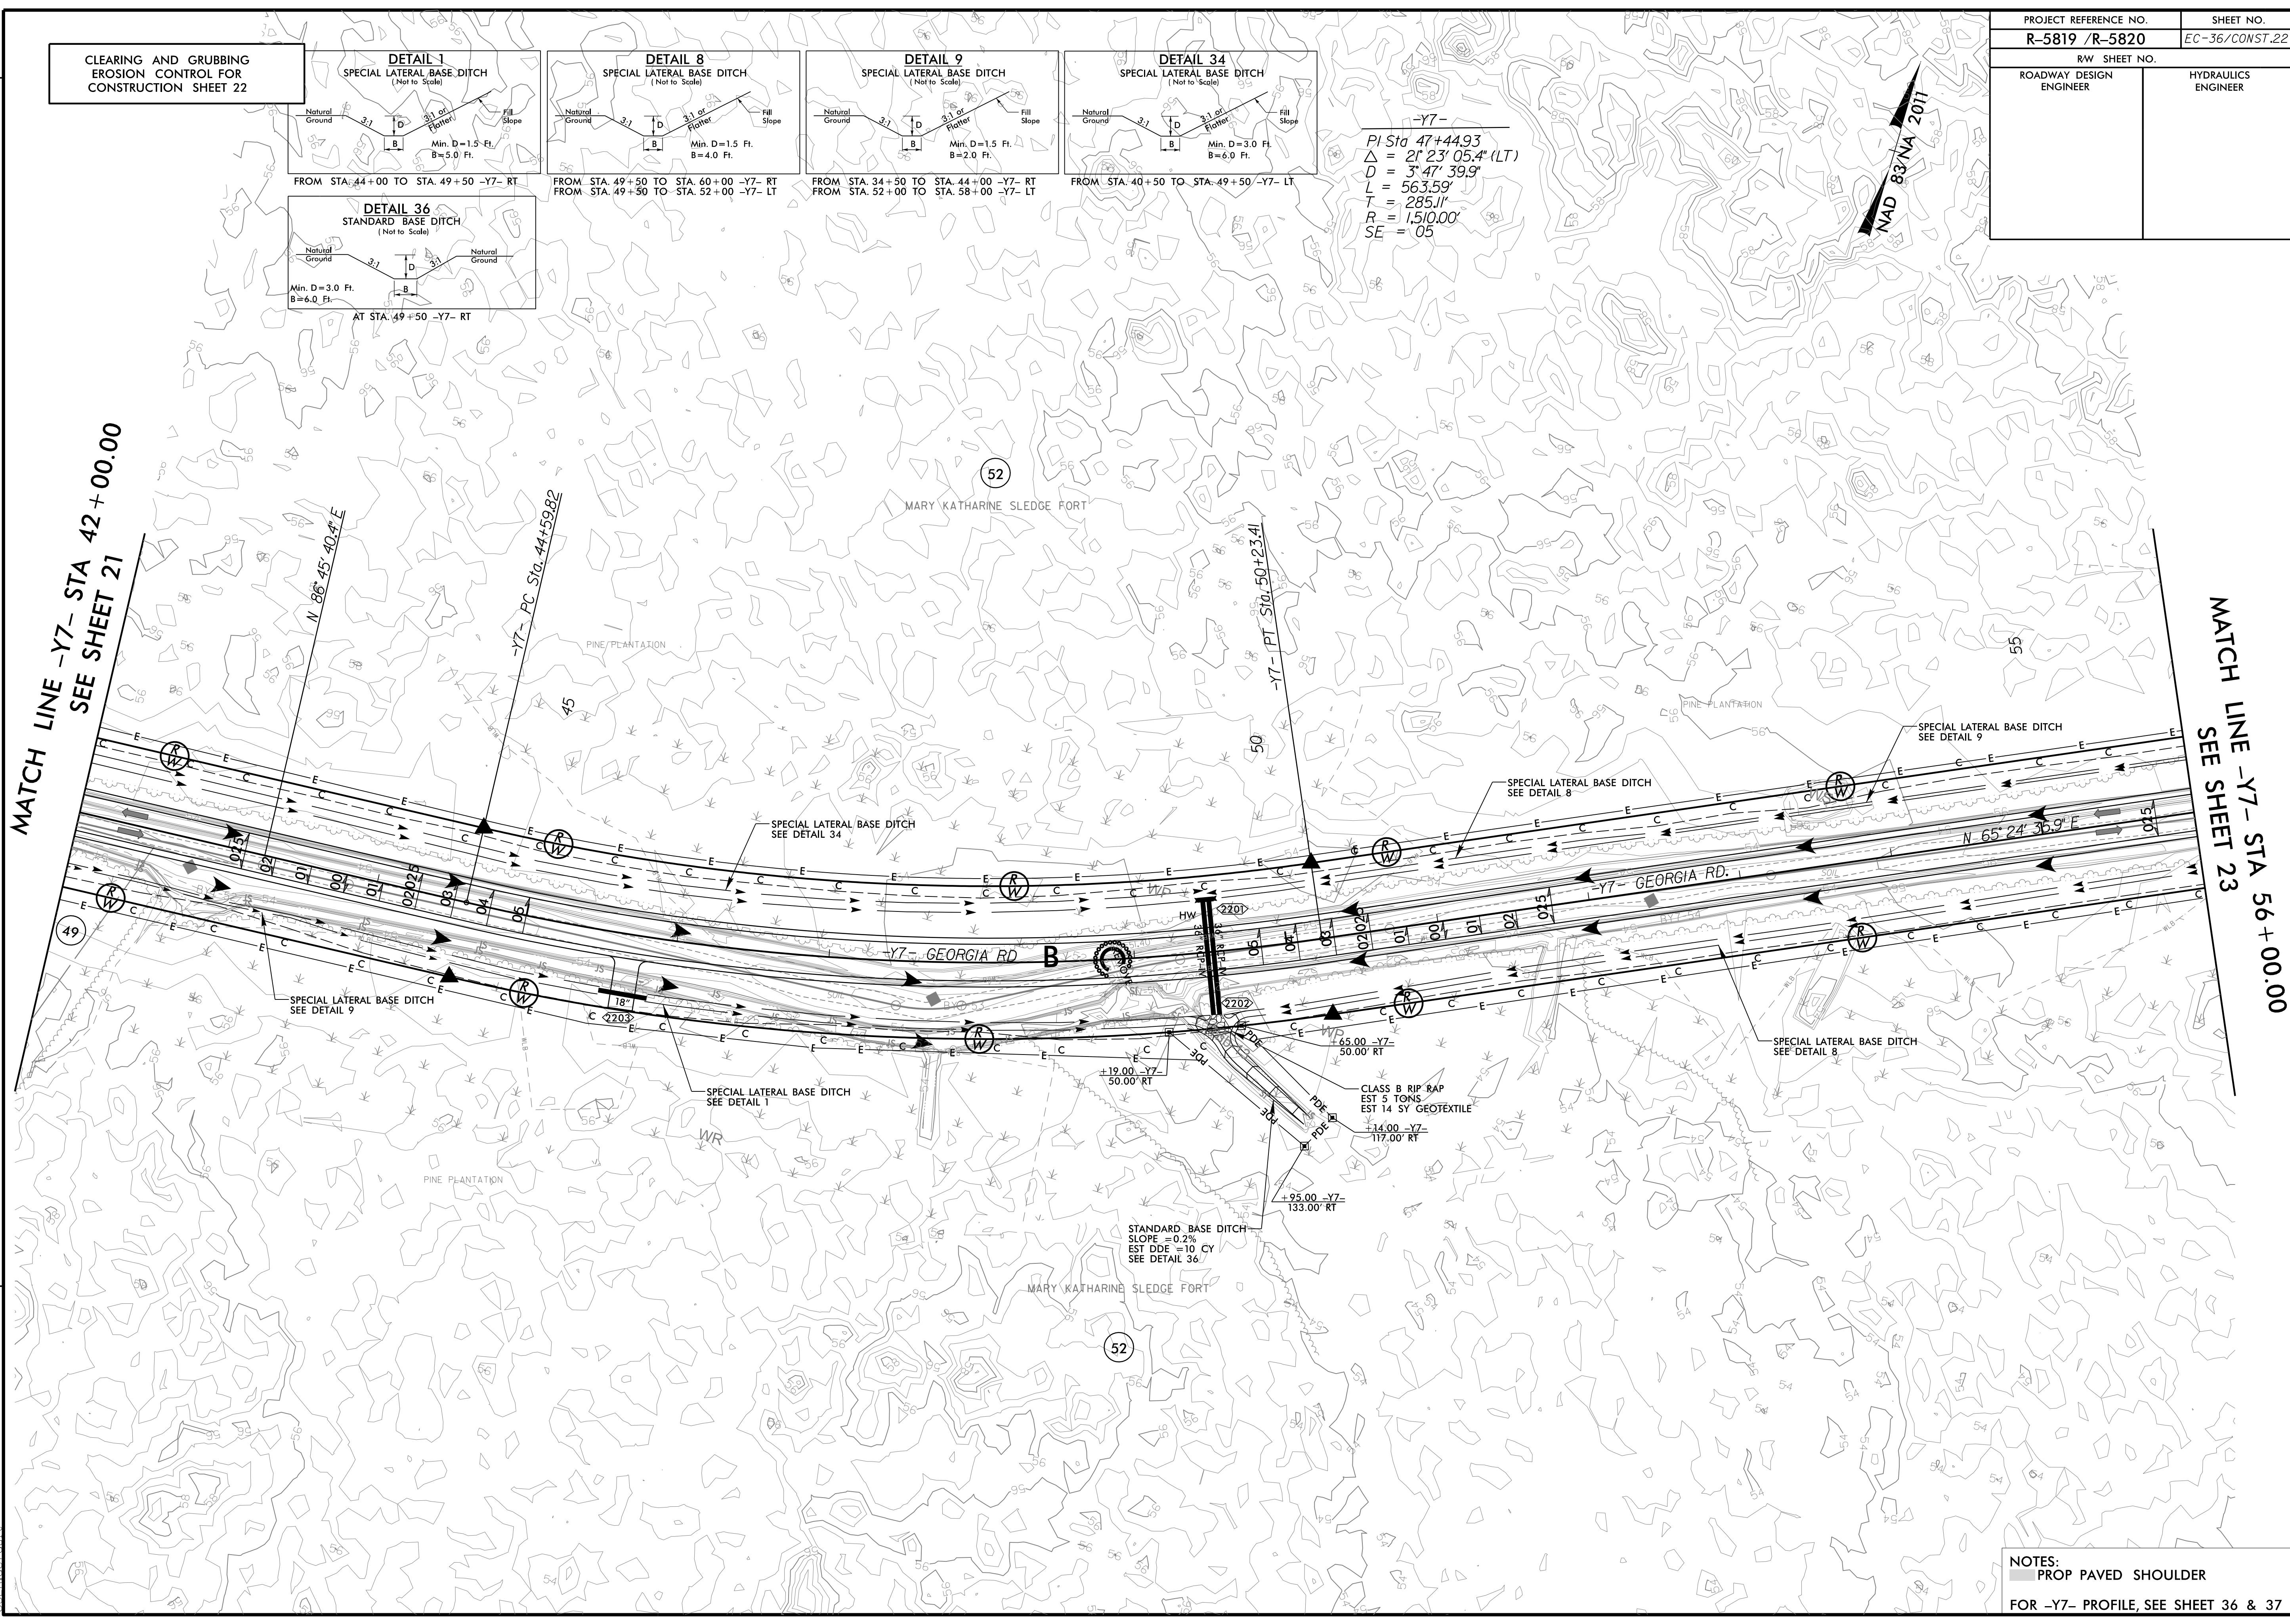

NOTES:
 ■ PROP PAVED SHOULDER
 FOR -Y7- PROFILE, SEE SHEET 36 & 37