
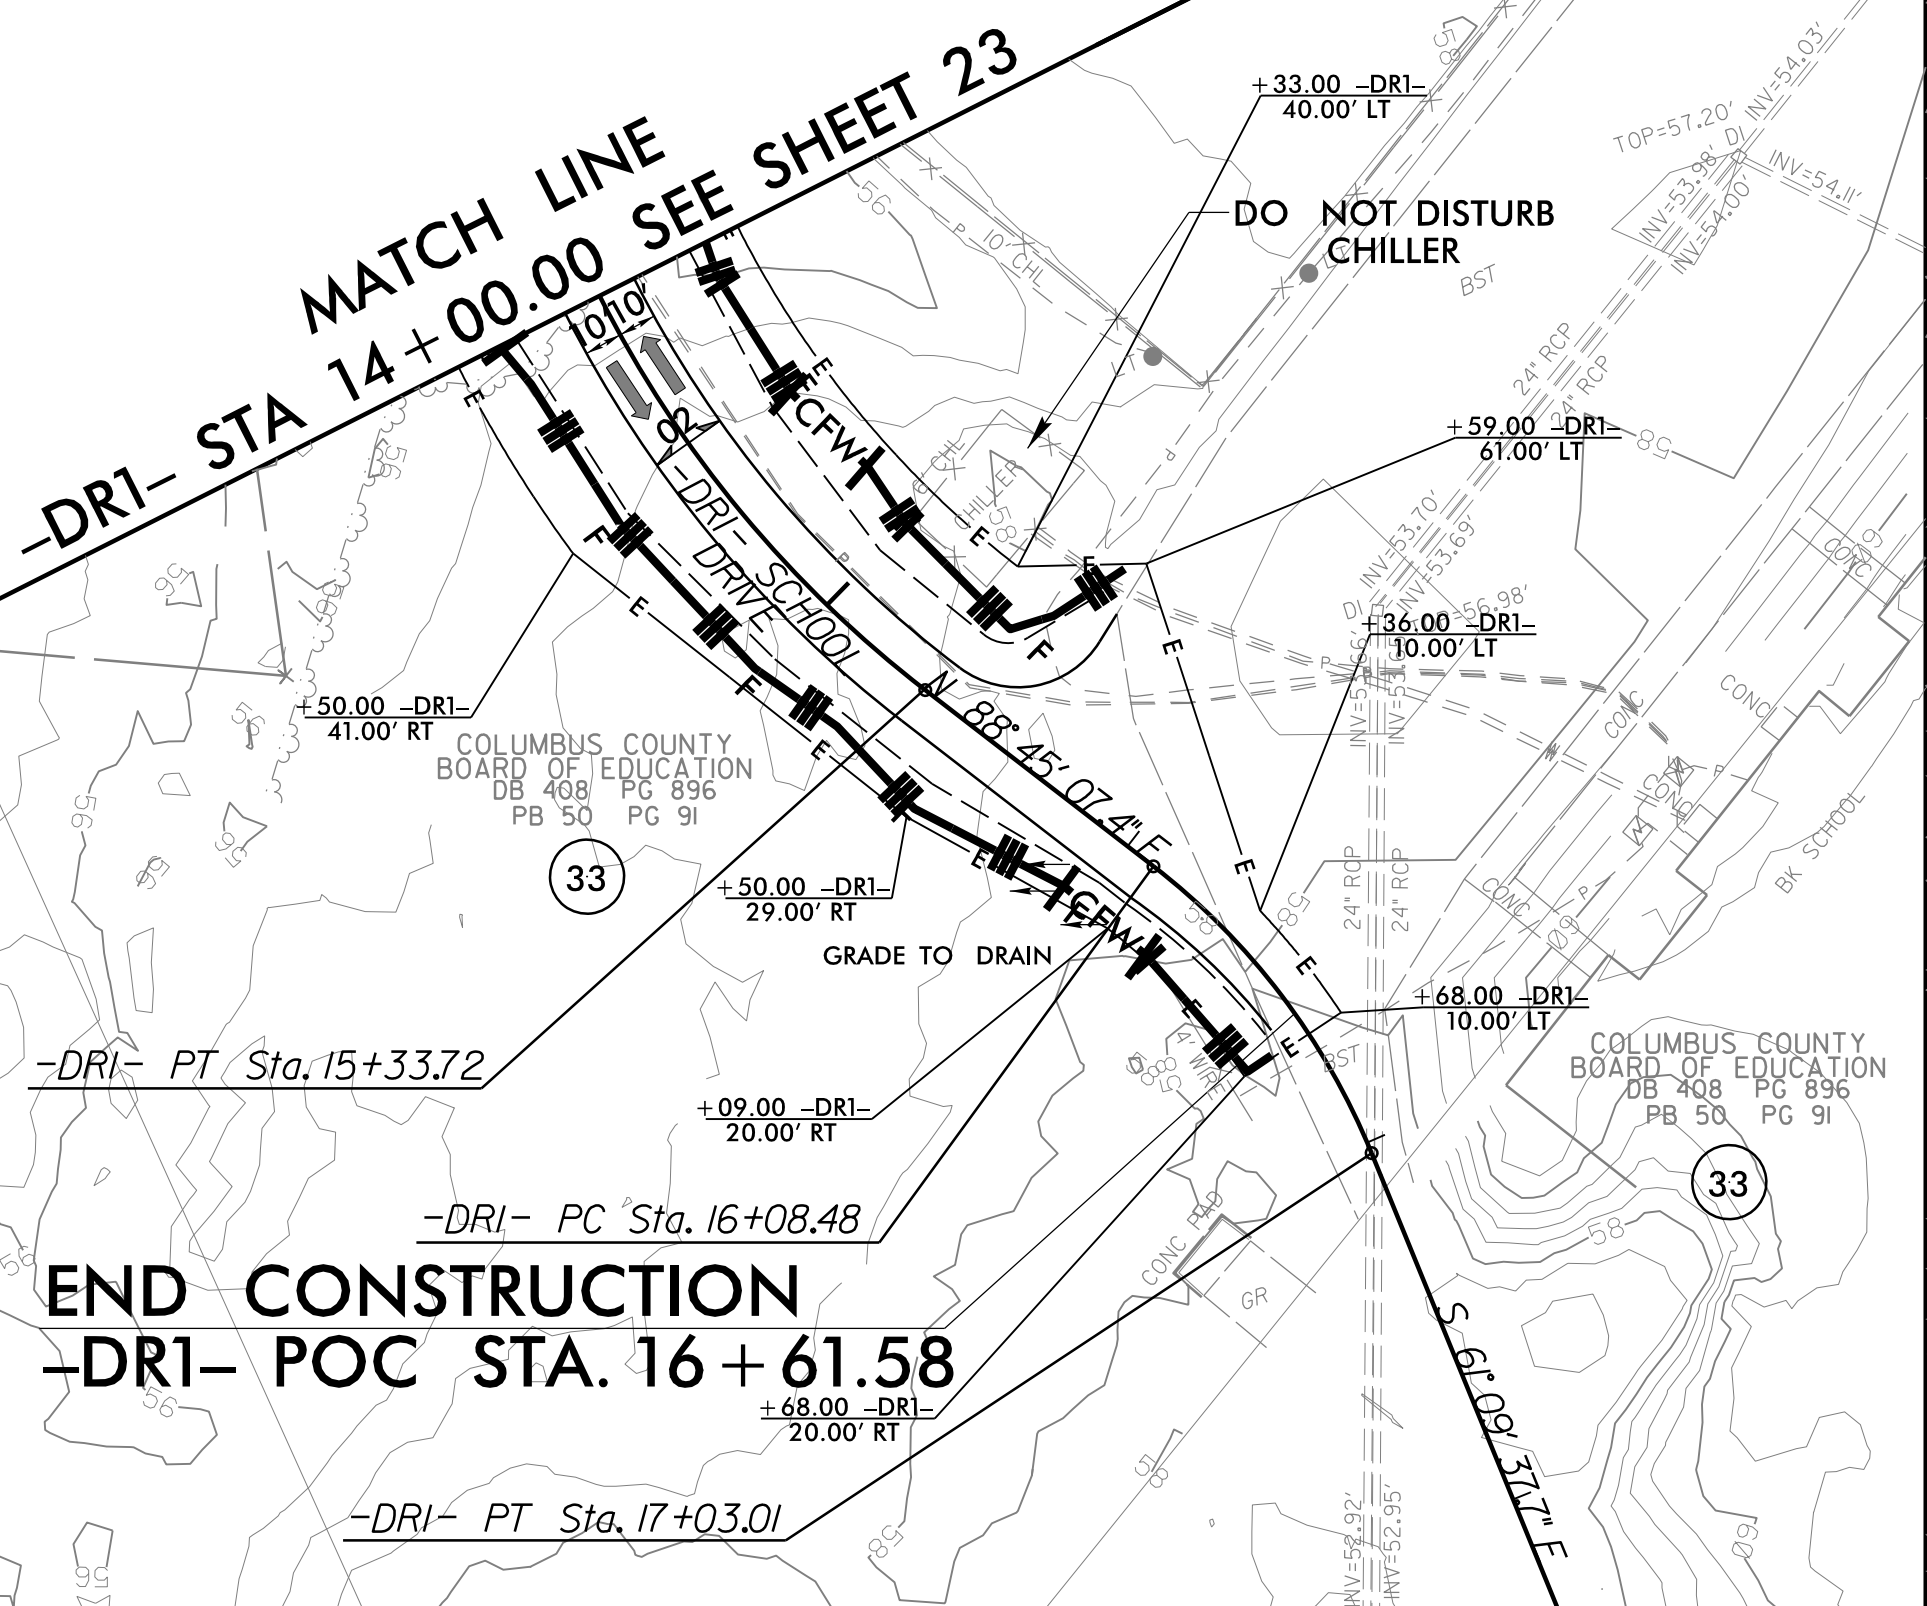
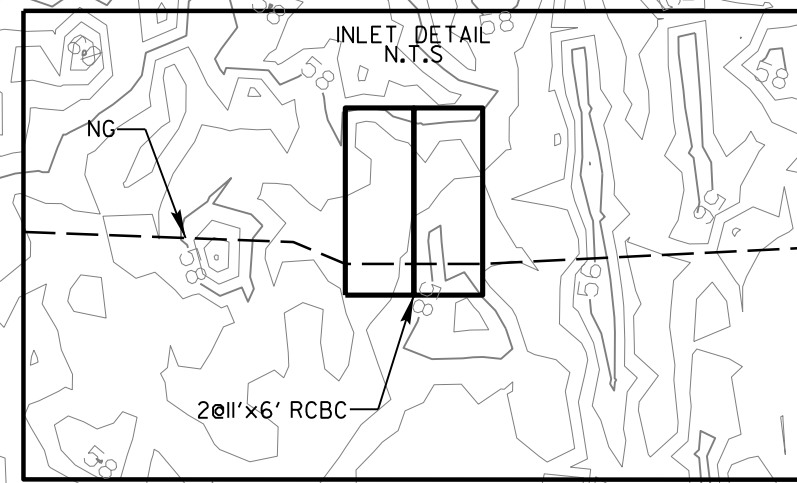


NV5

NV5 ENGINEERS & CONSULTANTS, INC.
3300 REGENCY PARKWAY, SUITE 100
CARY, NC 27518
P: 919.851.1912 www.nv5.com
NC License # F-1333
Formerly CALIX Engineers & Consultants

PROJECT REFERENCE NO. R-5819 /R-5820	SHEET NO. EC-37/CONST.23
RW SHEET NO.	
ROADWAY DESIGN ENGINEER	HYDRAULICS ENGINEER

CLEARING AND GRUBBING
EROSION CONTROL FOR
CONSTRUCTION SHEET 23

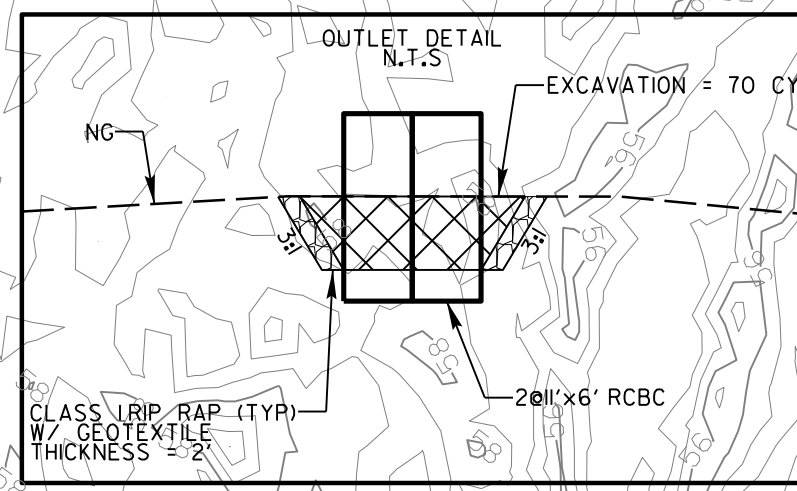



MATCH LINE -Y7- STA 56+00.00
SEE SHEET 22

MATCH LINE -Y7- STA 70+00.00
SEE SHEET 24



REVISIONS
ROW REVISION - 12/30/2021 - UPDATED PARCEL OWNER NAME ON PARCEL 53. ADD -DRI-

PI Sta. 64+09.06 Δ = 33' 38" 06.0" (LT) D = 3' 47" 39.9" L = 886.43' T = 456.40' R = 1,510.00' SE = '05	PI Sta. 75+47.67 Δ = 22' 53" 23.1" (RT) D = 1' 38" 13.3" L = 1,398.26' T = 708.58' R = 3,500.00' SE = '05
---	---

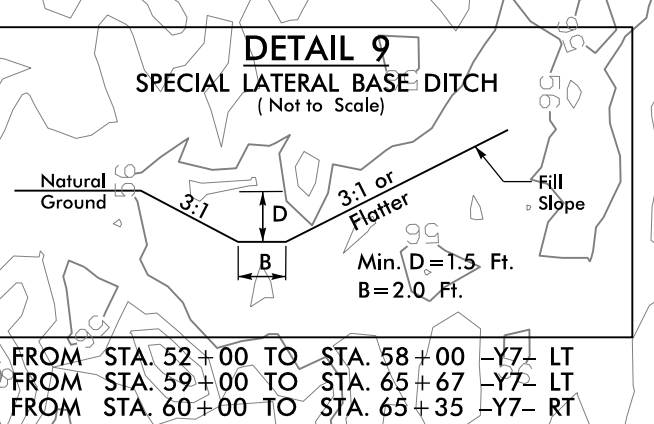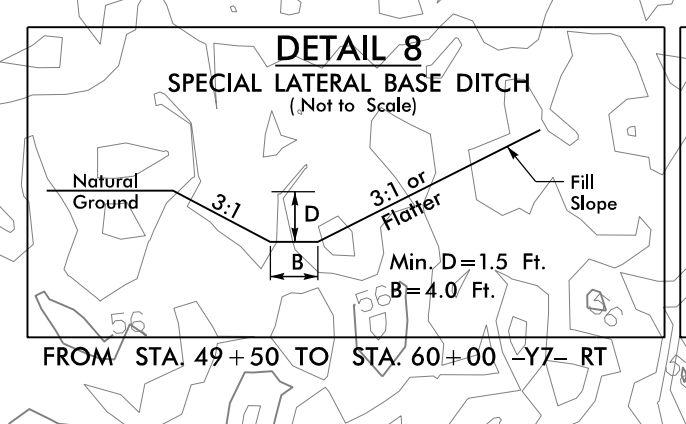

4/8/2022
R5819_R5820_REU_EC_PSH23.CG.dgn
JSE/ELC/MLT

NOTES:
PROP PAVED SHOULDER
FOR -Y7- PROFILE, SEE SHEET 37
FOR -DRI- PROFILE, SEE SHEET 47