



PROJECT REFERENCE NO.	SHEET NO.
R-5819 /R-5820	EC-38/CONST.24
RW SHEET NO.	
ROADWAY DESIGN ENGINEER	HYDRAULICS ENGINEER

CLEARING AND GRUBBING
EROSION CONTROL FOR
CONSTRUCTION SHEET 24

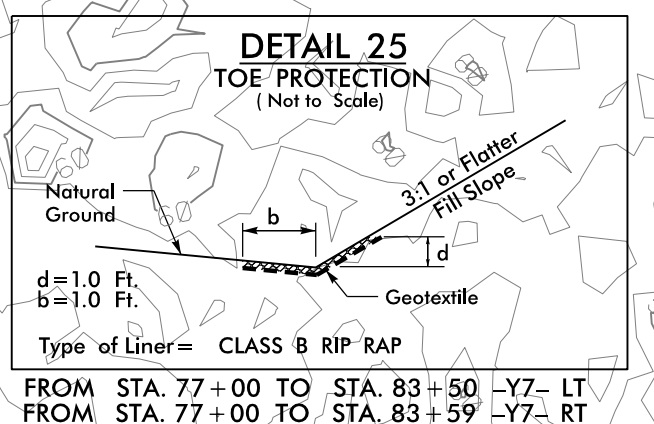

-Y7-
PI Sta 75+47.67
 $\Delta = 22' 53'' 23.1'' (RT)$
 $D = 1' 38'' 13.3''$
 $L = 1,398.26'$
 $T = 708.58'$
 $R = 3,500.00'$
 $SE = 03$

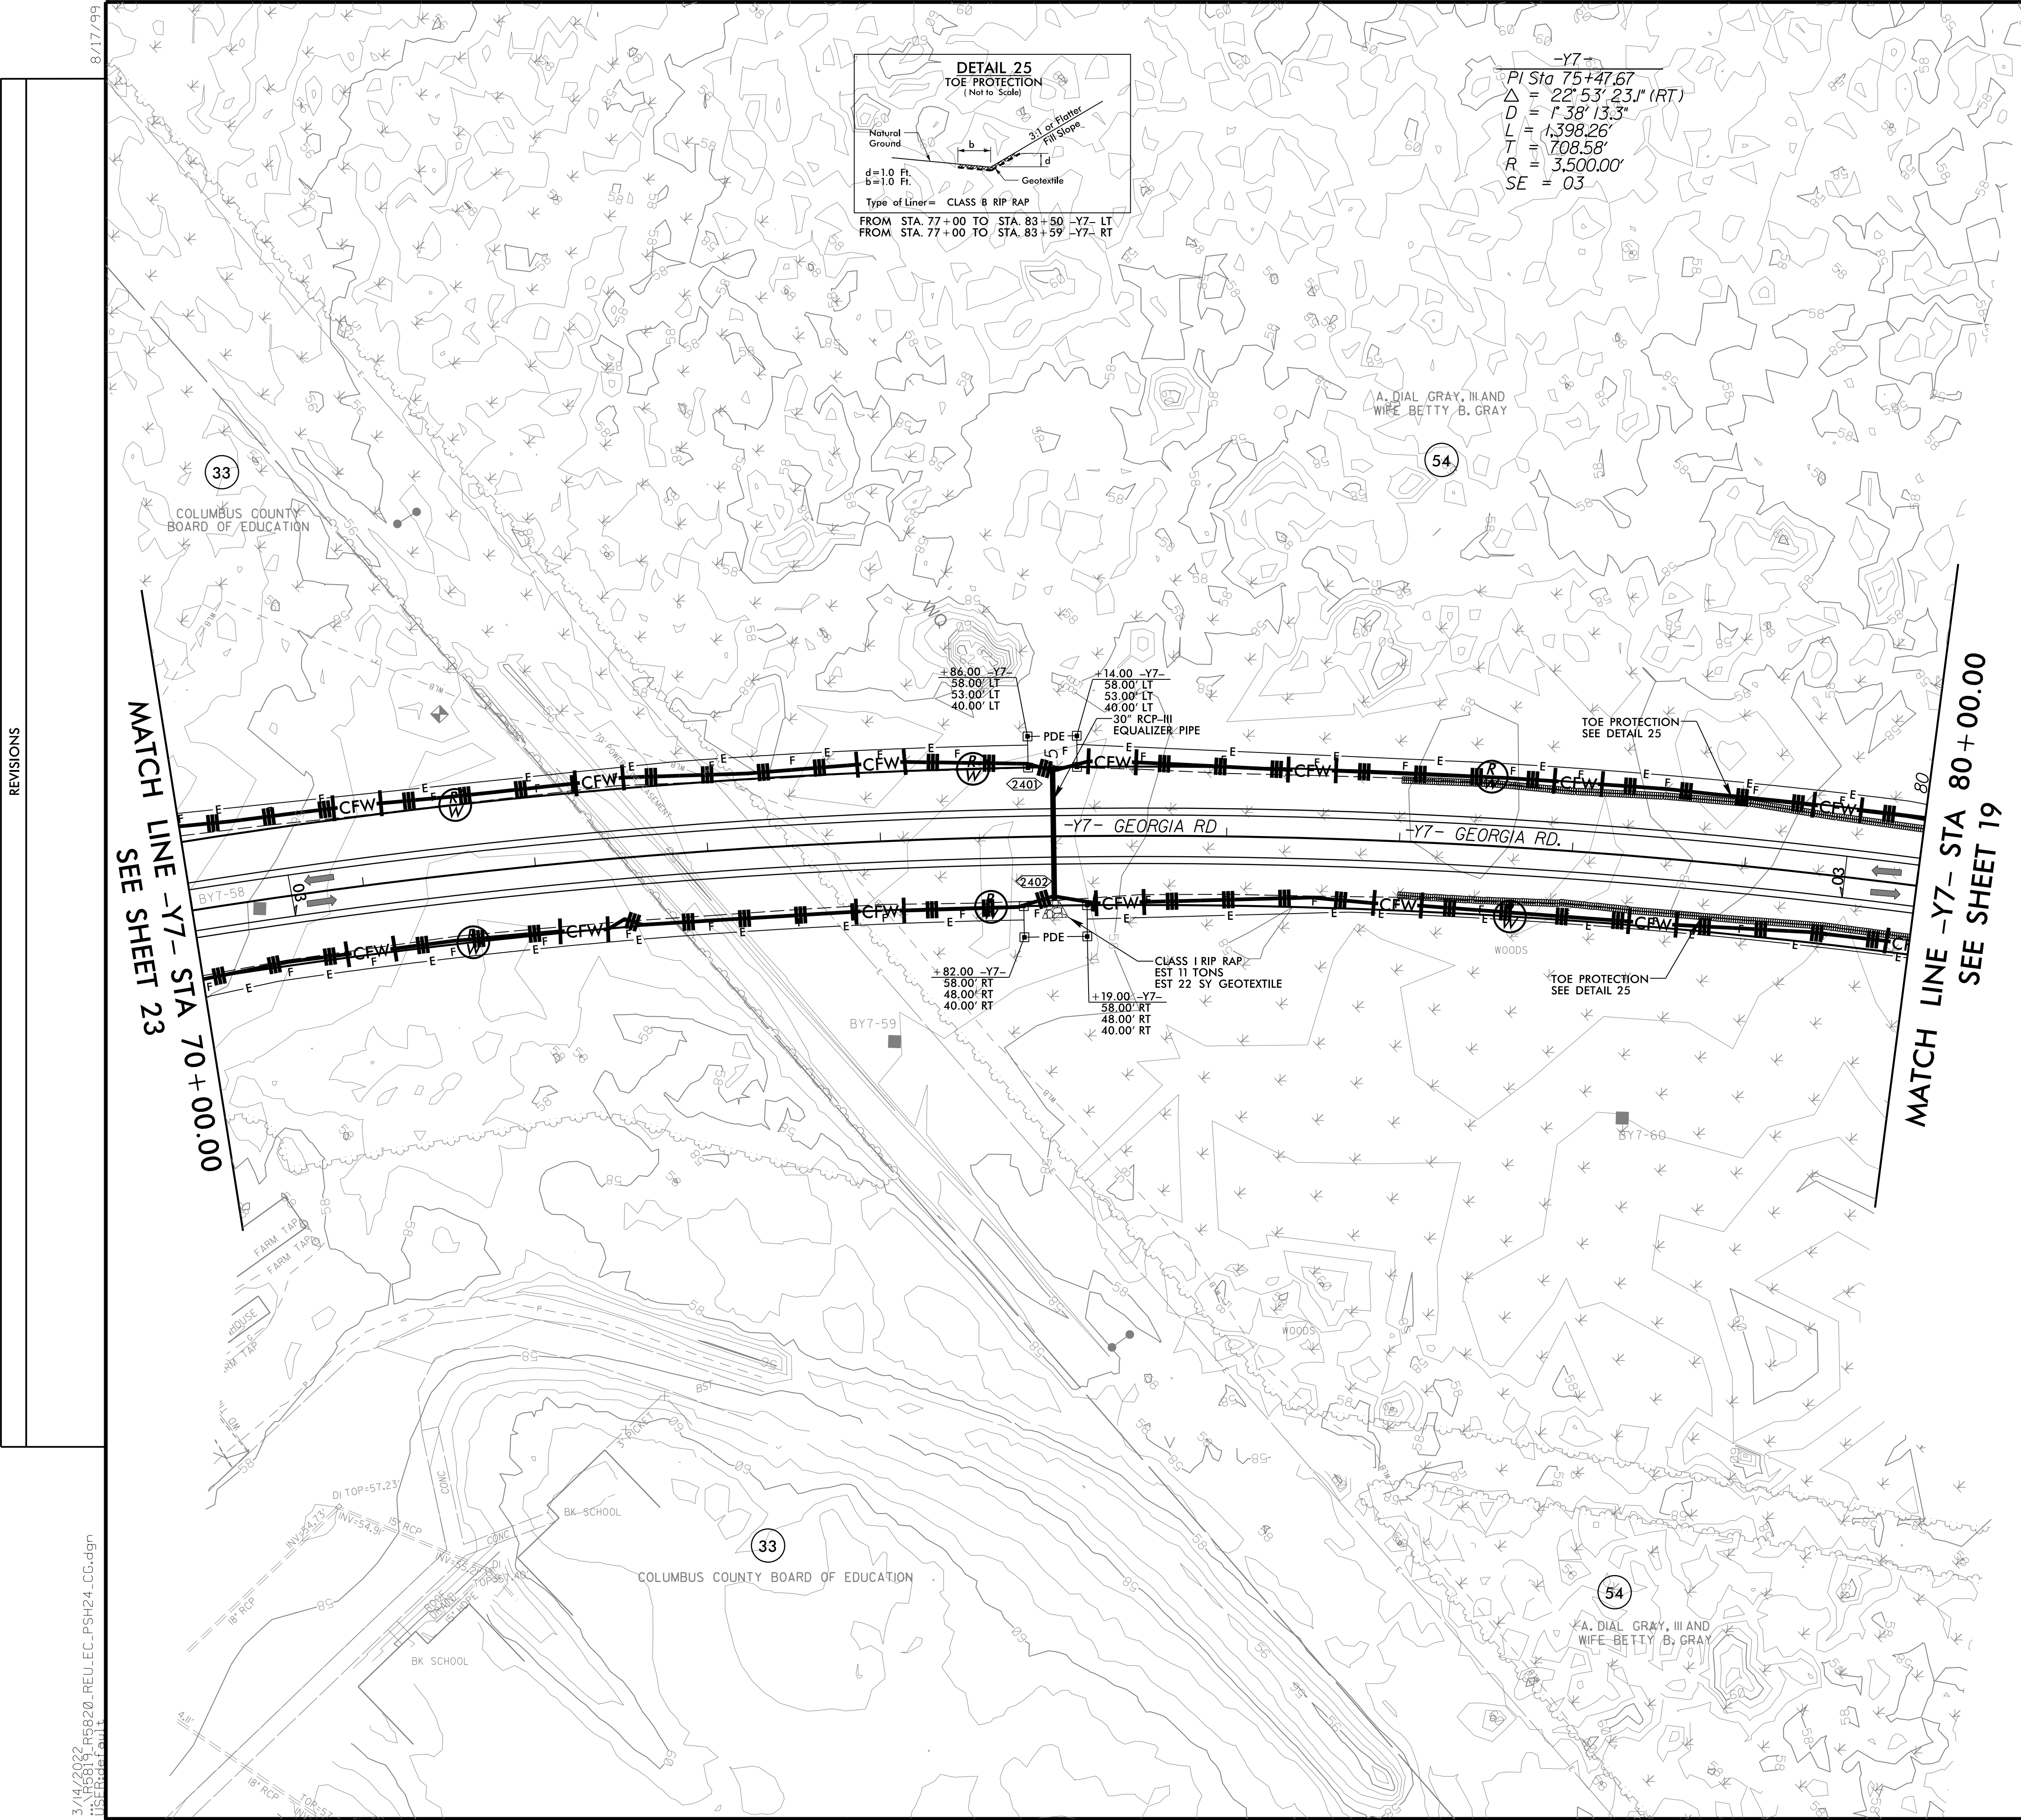

MATCH LINE -Y7- STA 70+00.00
SEE SHEET 23

MATCH LINE -Y7- STA 80+00.00
SEE SHEET 19

REVISIONS

8/17/99
3/14/2022
R5819_R5820_REU_EC_PSH24.CG.dgn
US:Prd:1/11

NOTES:
PROP PAVED SHOULDER
FOR -Y7- PROFILE, SEE SHEET 37