

PROJECT REFERENCE NO.	SHEET NO.
R-4705	EC-II/CONST.II
RW SHEET NO.	
ROADWAY DESIGN ENGINEER	HYDRAULICS ENGINEER


CLEARING AND GRUBBING
 EROSION CONTROL FOR
 CONSTRUCTION SHEET 11

44 x 18 x 3
 1.5 inch Skimmer
 with 0.75 inch
 Orifice Diameter
 10 ft. weir
 ID 11.1

NOTE:
 PLACE TEMPORARY ROCK SEDIMENT DAMS TYPE - B
 AND TEMPORARY ROCK SILT CHECKS TYPE - A AT
 DRAINAGE OUTLETS.

37 x 16 x 3
 1.5 inch Skimmer
 with 0.625 inch
 Orifice Diameter
 8 ft. weir
 ID 11.2

REVISIONS
 8/17/99
 3/7/2022
 USER:RWHarvey
 I:\R4705_EC.CG_psh_11.dgn

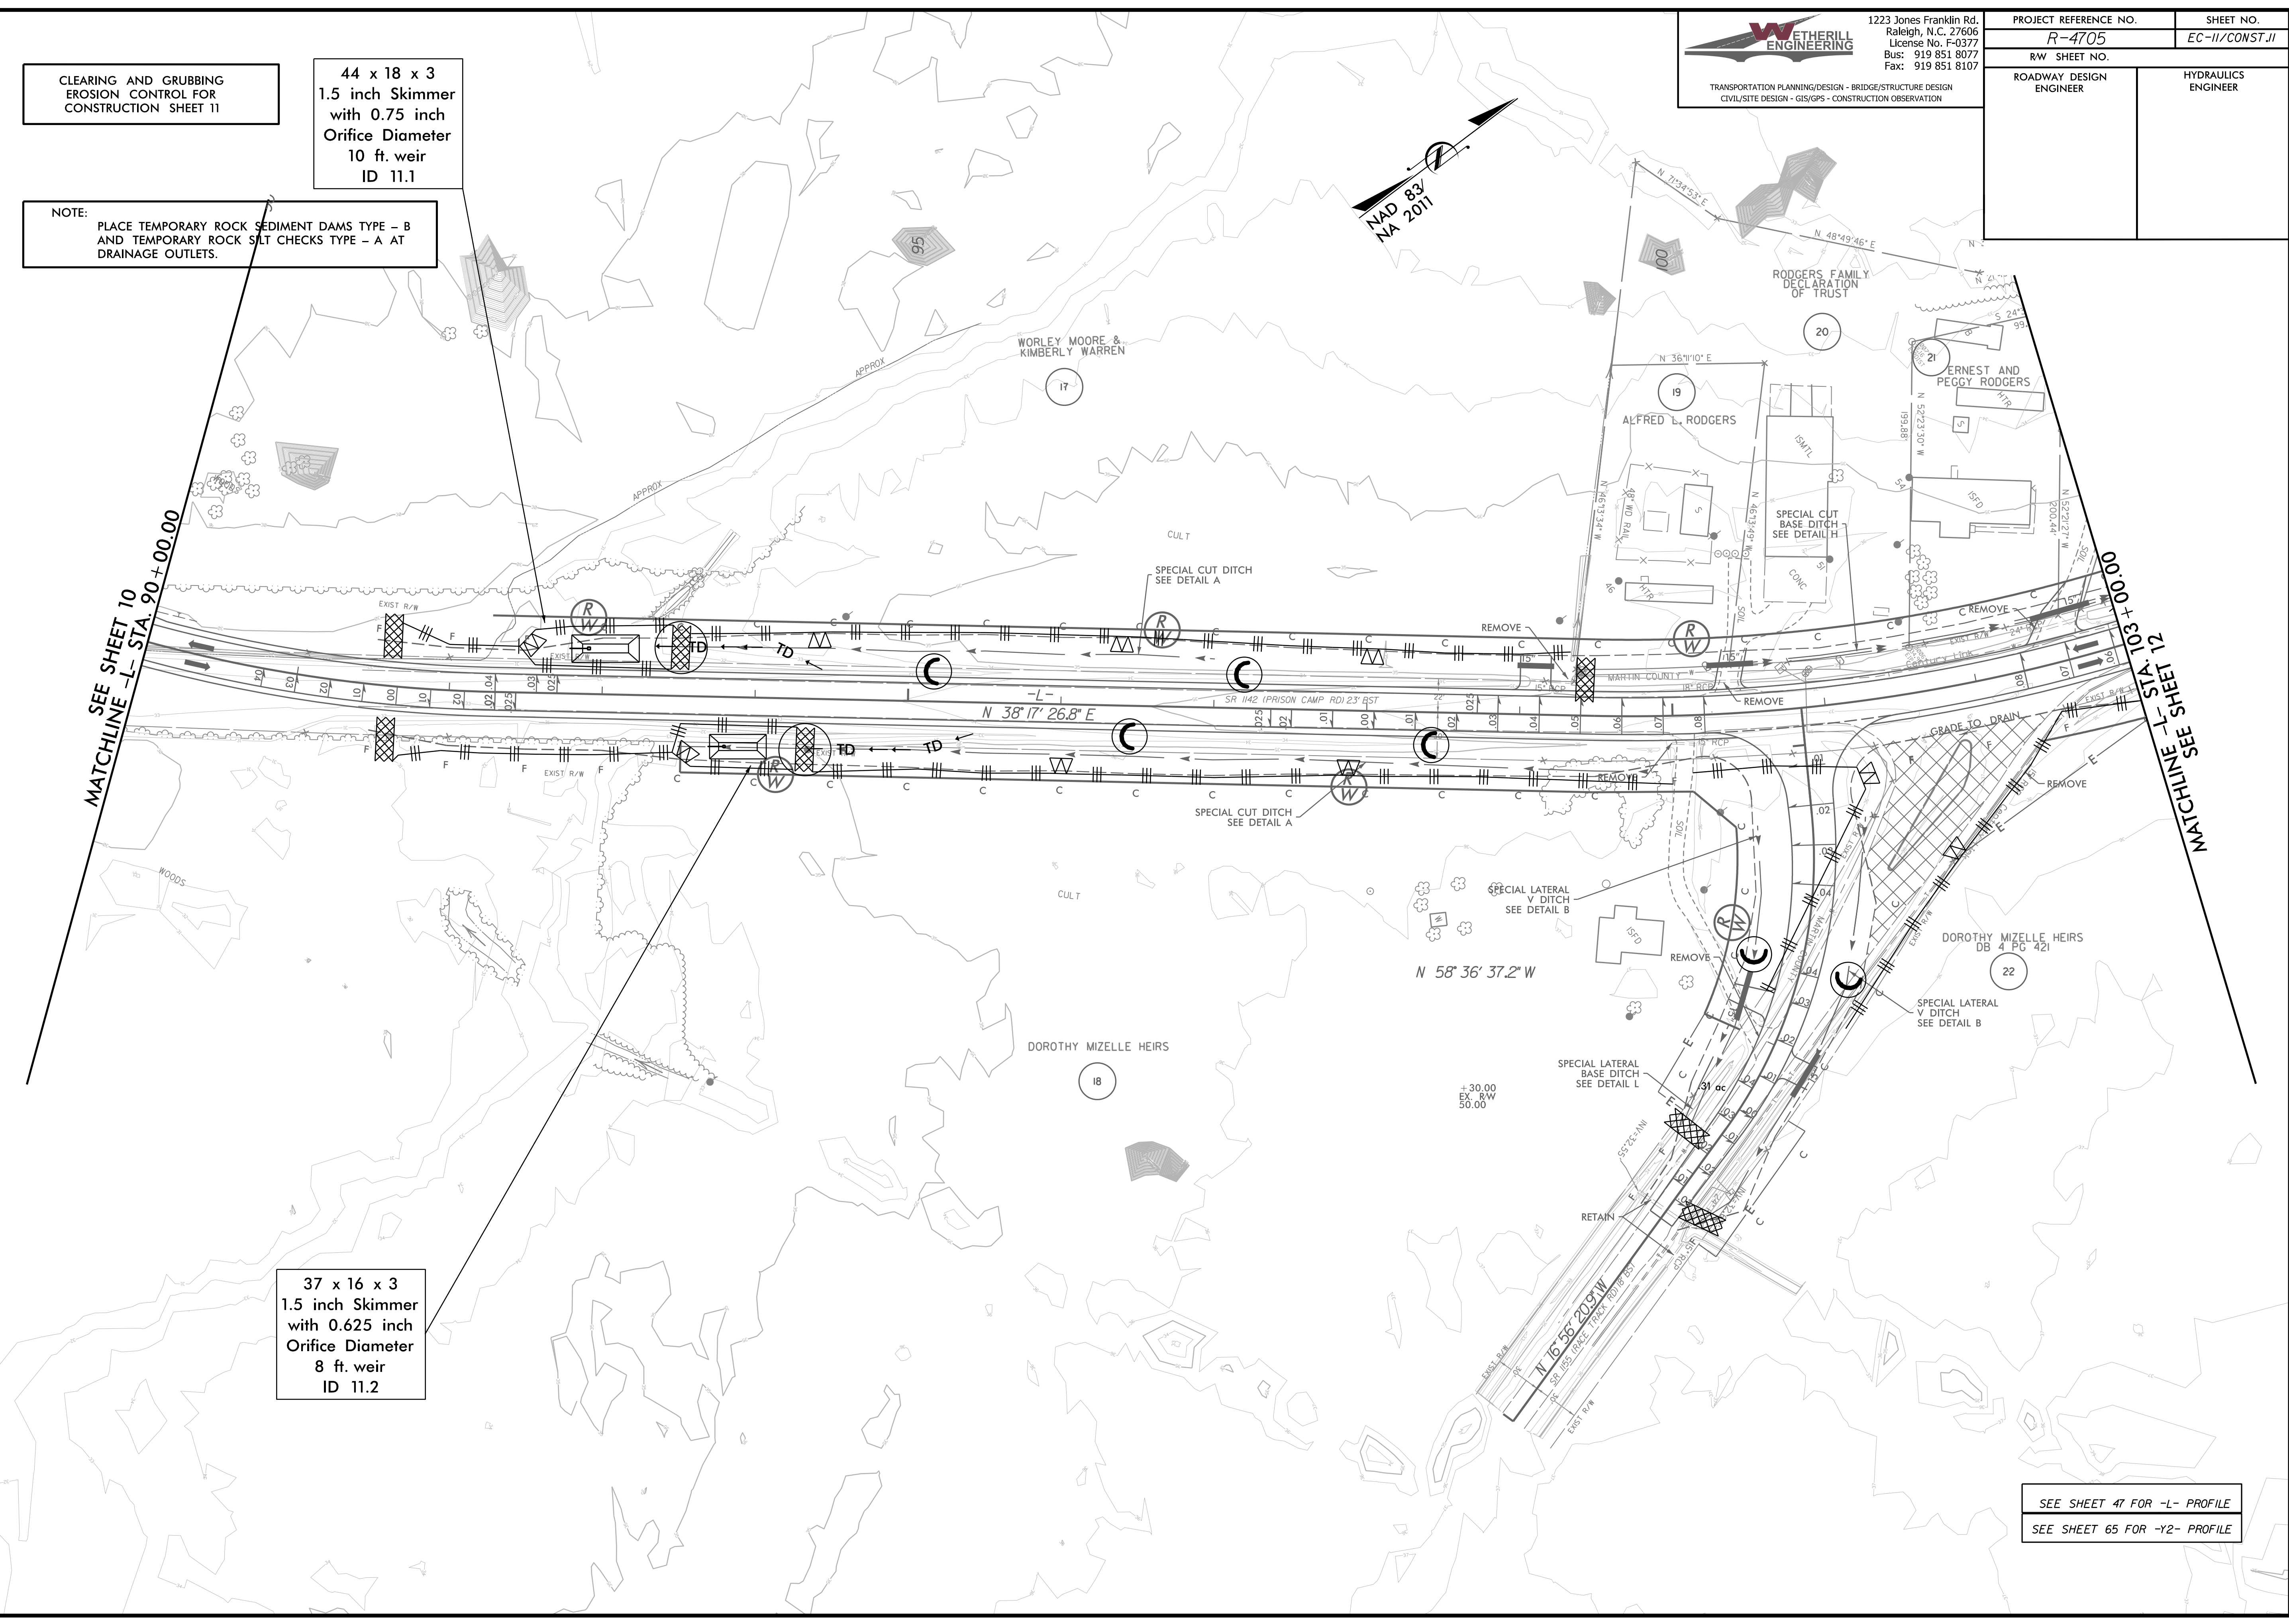

SEE SHEET 47 FOR -L- PROFILE
 SEE SHEET 65 FOR -Y2- PROFILE