

CLEARING AND GRUBBING
EROSION CONTROL FOR
CONSTRUCTION SHEET 13


NOTE:
PLACE TEMPORARY ROCK SEDIMENT DAMS TYPE - B
AND TEMPORARY ROCK SILT CHECKS TYPE - A AT
DRAINAGE OUTLETS.

WETHERILL ENGINEERING
1223 Jones Franklin Rd.
Raleigh, N.C. 27606
License No. F-0377
Bus: 919 851 8077
Fax: 919 851 8107


TRANSPORTATION PLANNING/DESIGN - BRIDGE/STRUCTURE DESIGN
CIVIL/SITE DESIGN - GIS/GPS - CONSTRUCTION OBSERVATION

PROJECT REFERENCE NO. R-4705	SHEET NO. EC-13/CONST.13
R/W SHEET NO.	HYDRAULICS ENGINEER
ROADWAY DESIGN ENGINEER	

8/17/99
 8/17/99
 REVISIONS
 REVISIONS
 3/14/2002 EC_EC_psh_13.dgn
 JTSER:ML:veh

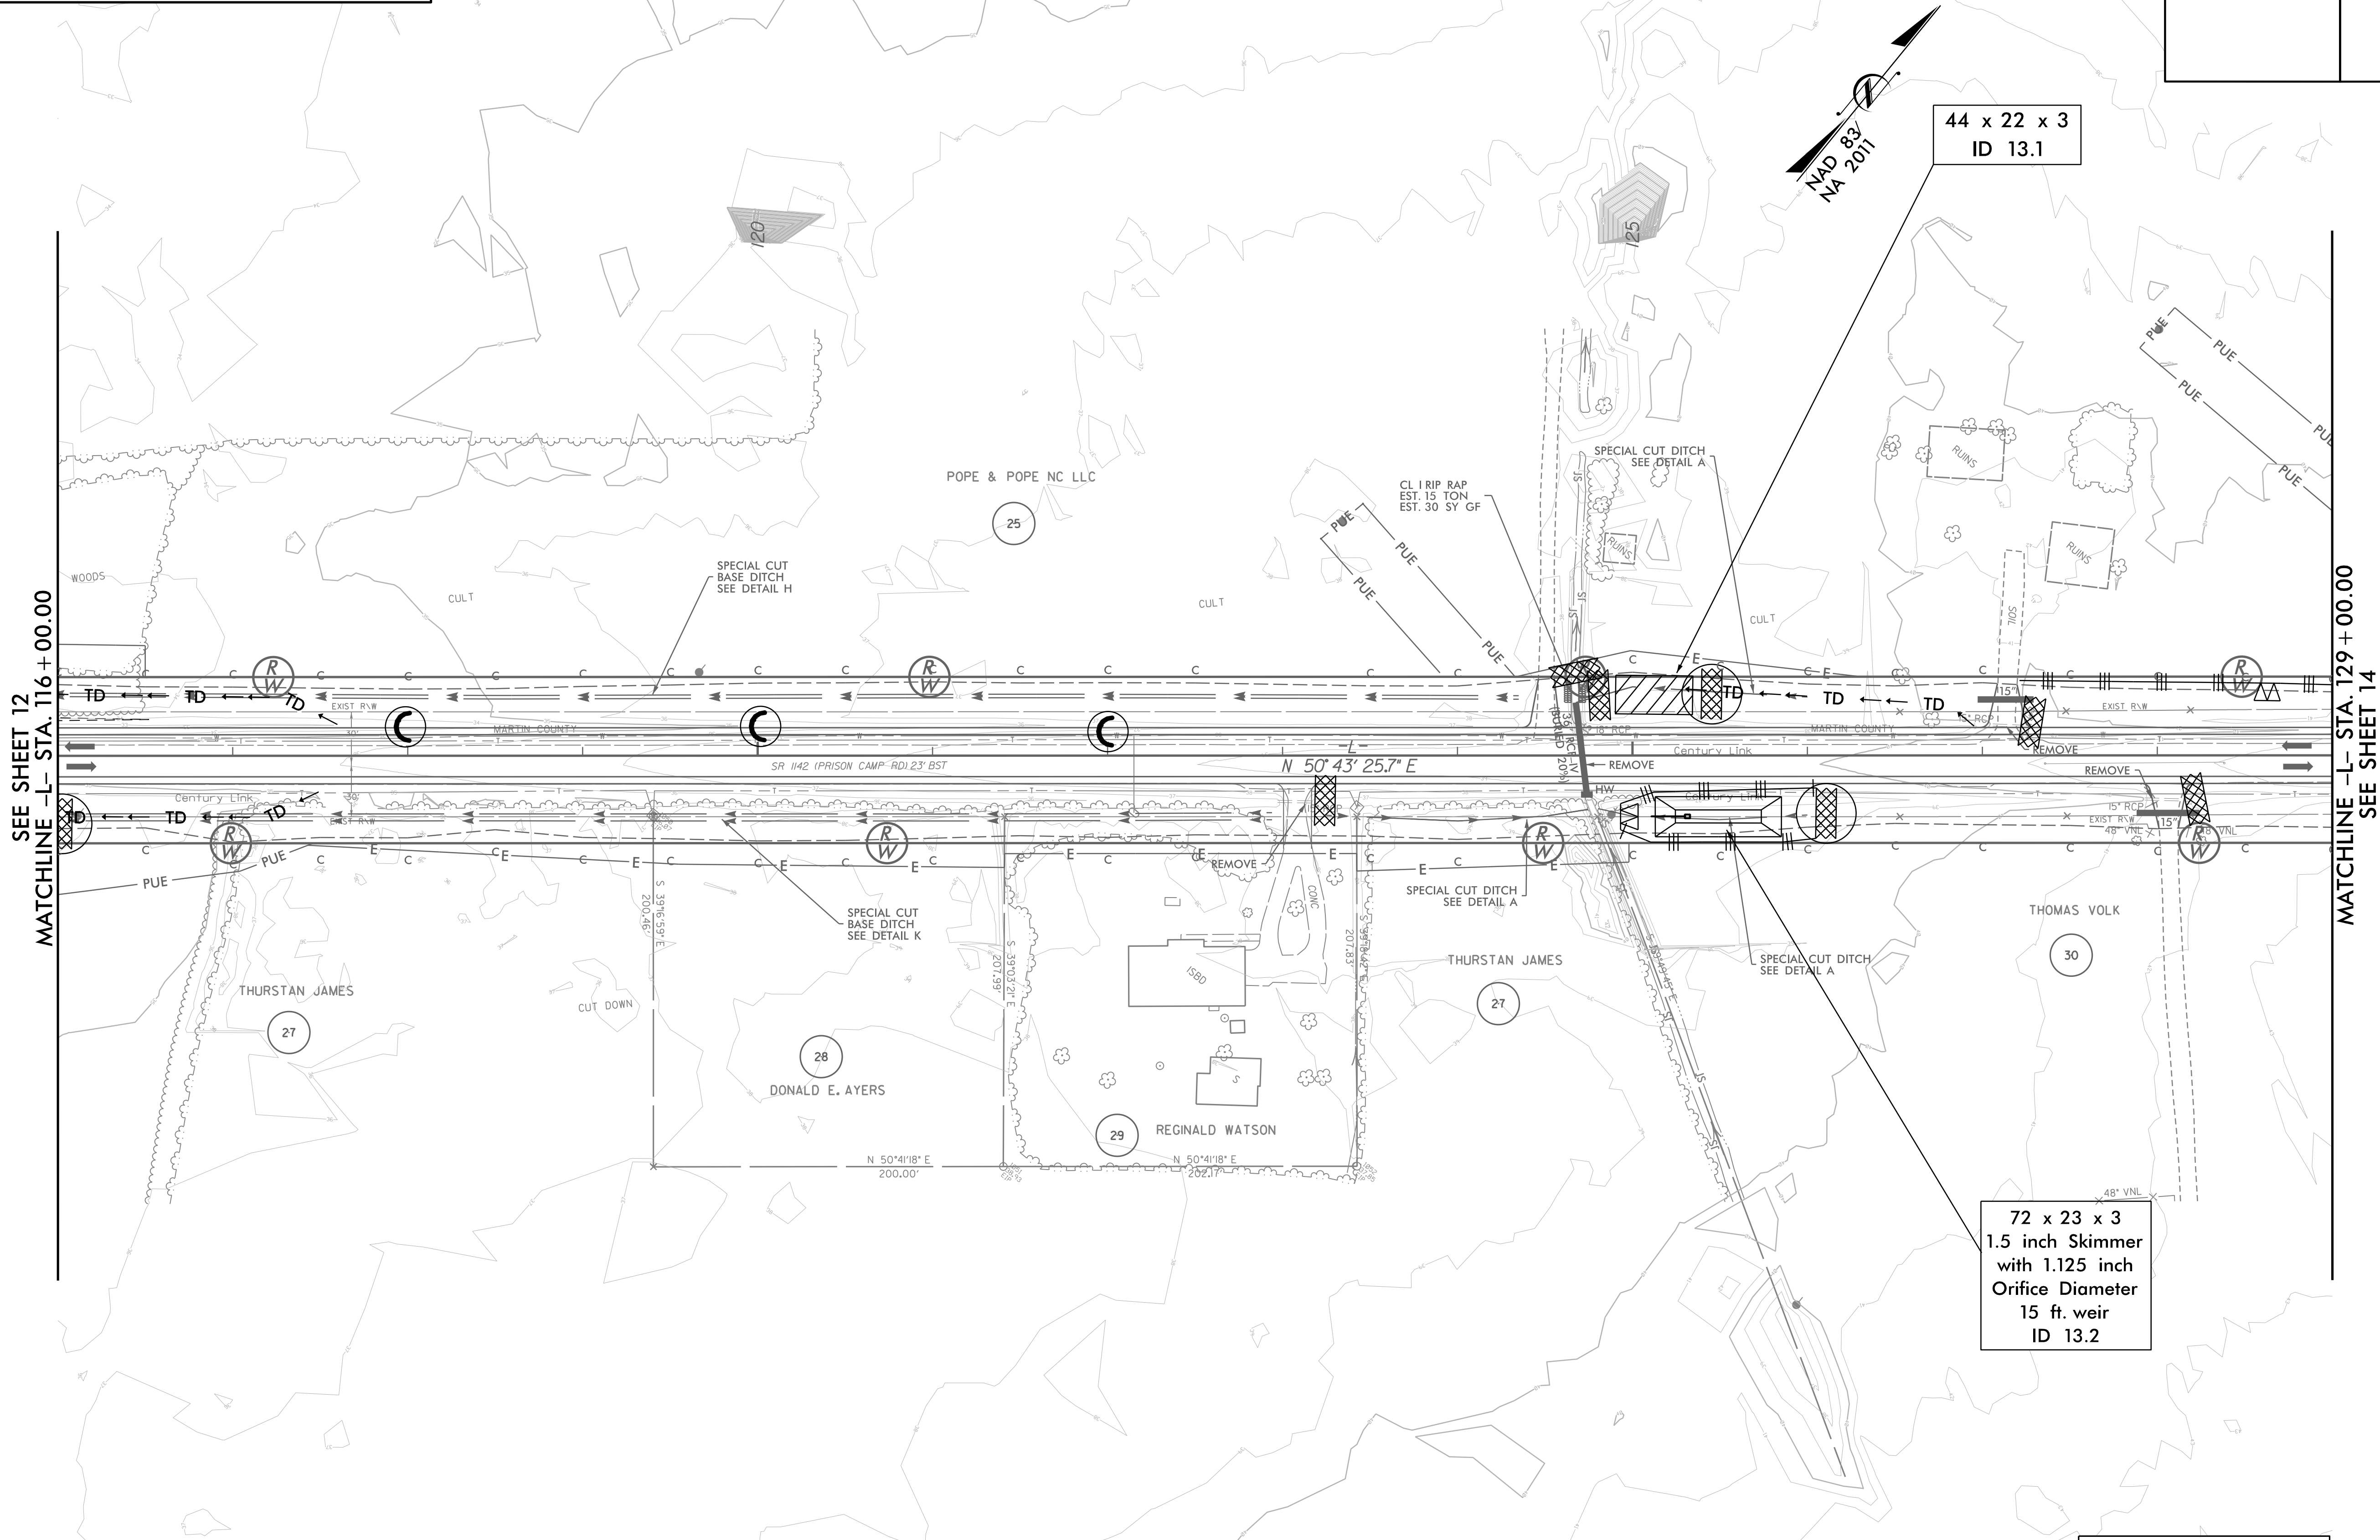

44 x 22 x 3
ID 13.1

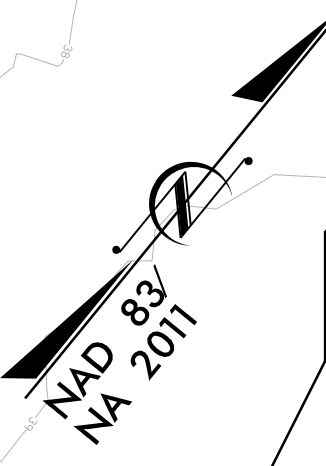

72 x 23 x 3
1.5 inch Skimmer
with 1.125 inch
Orifice Diameter
15 ft. weir
ID 13.2

SEE SHEET 48 FOR -L- PROFILE

SEE SHEET 12
MATCHLINE -L- STA. 116+00.00

MATCHLINE -L- STA. 129+00.00
SEE SHEET 14