

CLEARING AND GRUBBING  
EROSION CONTROL FOR  
CONSTRUCTION SHEET 15

NOTE:  
PLACE TEMPORARY ROCK SEDIMENT DAMS TYPE - B  
AND TEMPORARY ROCK SILT CHECKS TYPE - A AT  
DRAINAGE OUTLETS.

**WETHERILL ENGINEERING**  
1223 Jones Franklin Rd.  
Raleigh, N.C. 27606  
License No. F-0377  
Bus: 919 851 8077  
Fax: 919 851 8107  
TRANSPORTATION PLANNING/DESIGN - BRIDGE/STRUCTURE DESIGN  
CIVIL/SITE DESIGN - GIS/GPS - CONSTRUCTION OBSERVATION

PROJECT REFERENCE NO. <b>R-4705</b>	SHEET NO. <b>EC-15/CONST.15</b>
R/W SHEET NO.	HYDRAULICS ENGINEER
ROADWAY DESIGN ENGINEER	

127 x 27 x 3  
2 inch Skimmer  
with 1.625 inch  
Orifice Diameter  
19 ft. weir  
ID 15.1

150 x 30 x 3  
2 inch Skimmer  
with 1.75 inch  
Orifice Diameter  
22 ft. weir  
ID 15.2


 ENVIRONMENTALLY SENSITIVE AREA  
SEE PROJECT SPECIAL PROVISIONS

SEE SHEET 49 FOR -L- PROFILE  
SEE SHEET 65 FOR -Y3- PROFILE  
SEE SHEET 65 FOR -Y4- PROFILE

REVISIONS

8/17/99

3/7/2022 EC.CG.pah.15.dgn  
11:58:40 AM

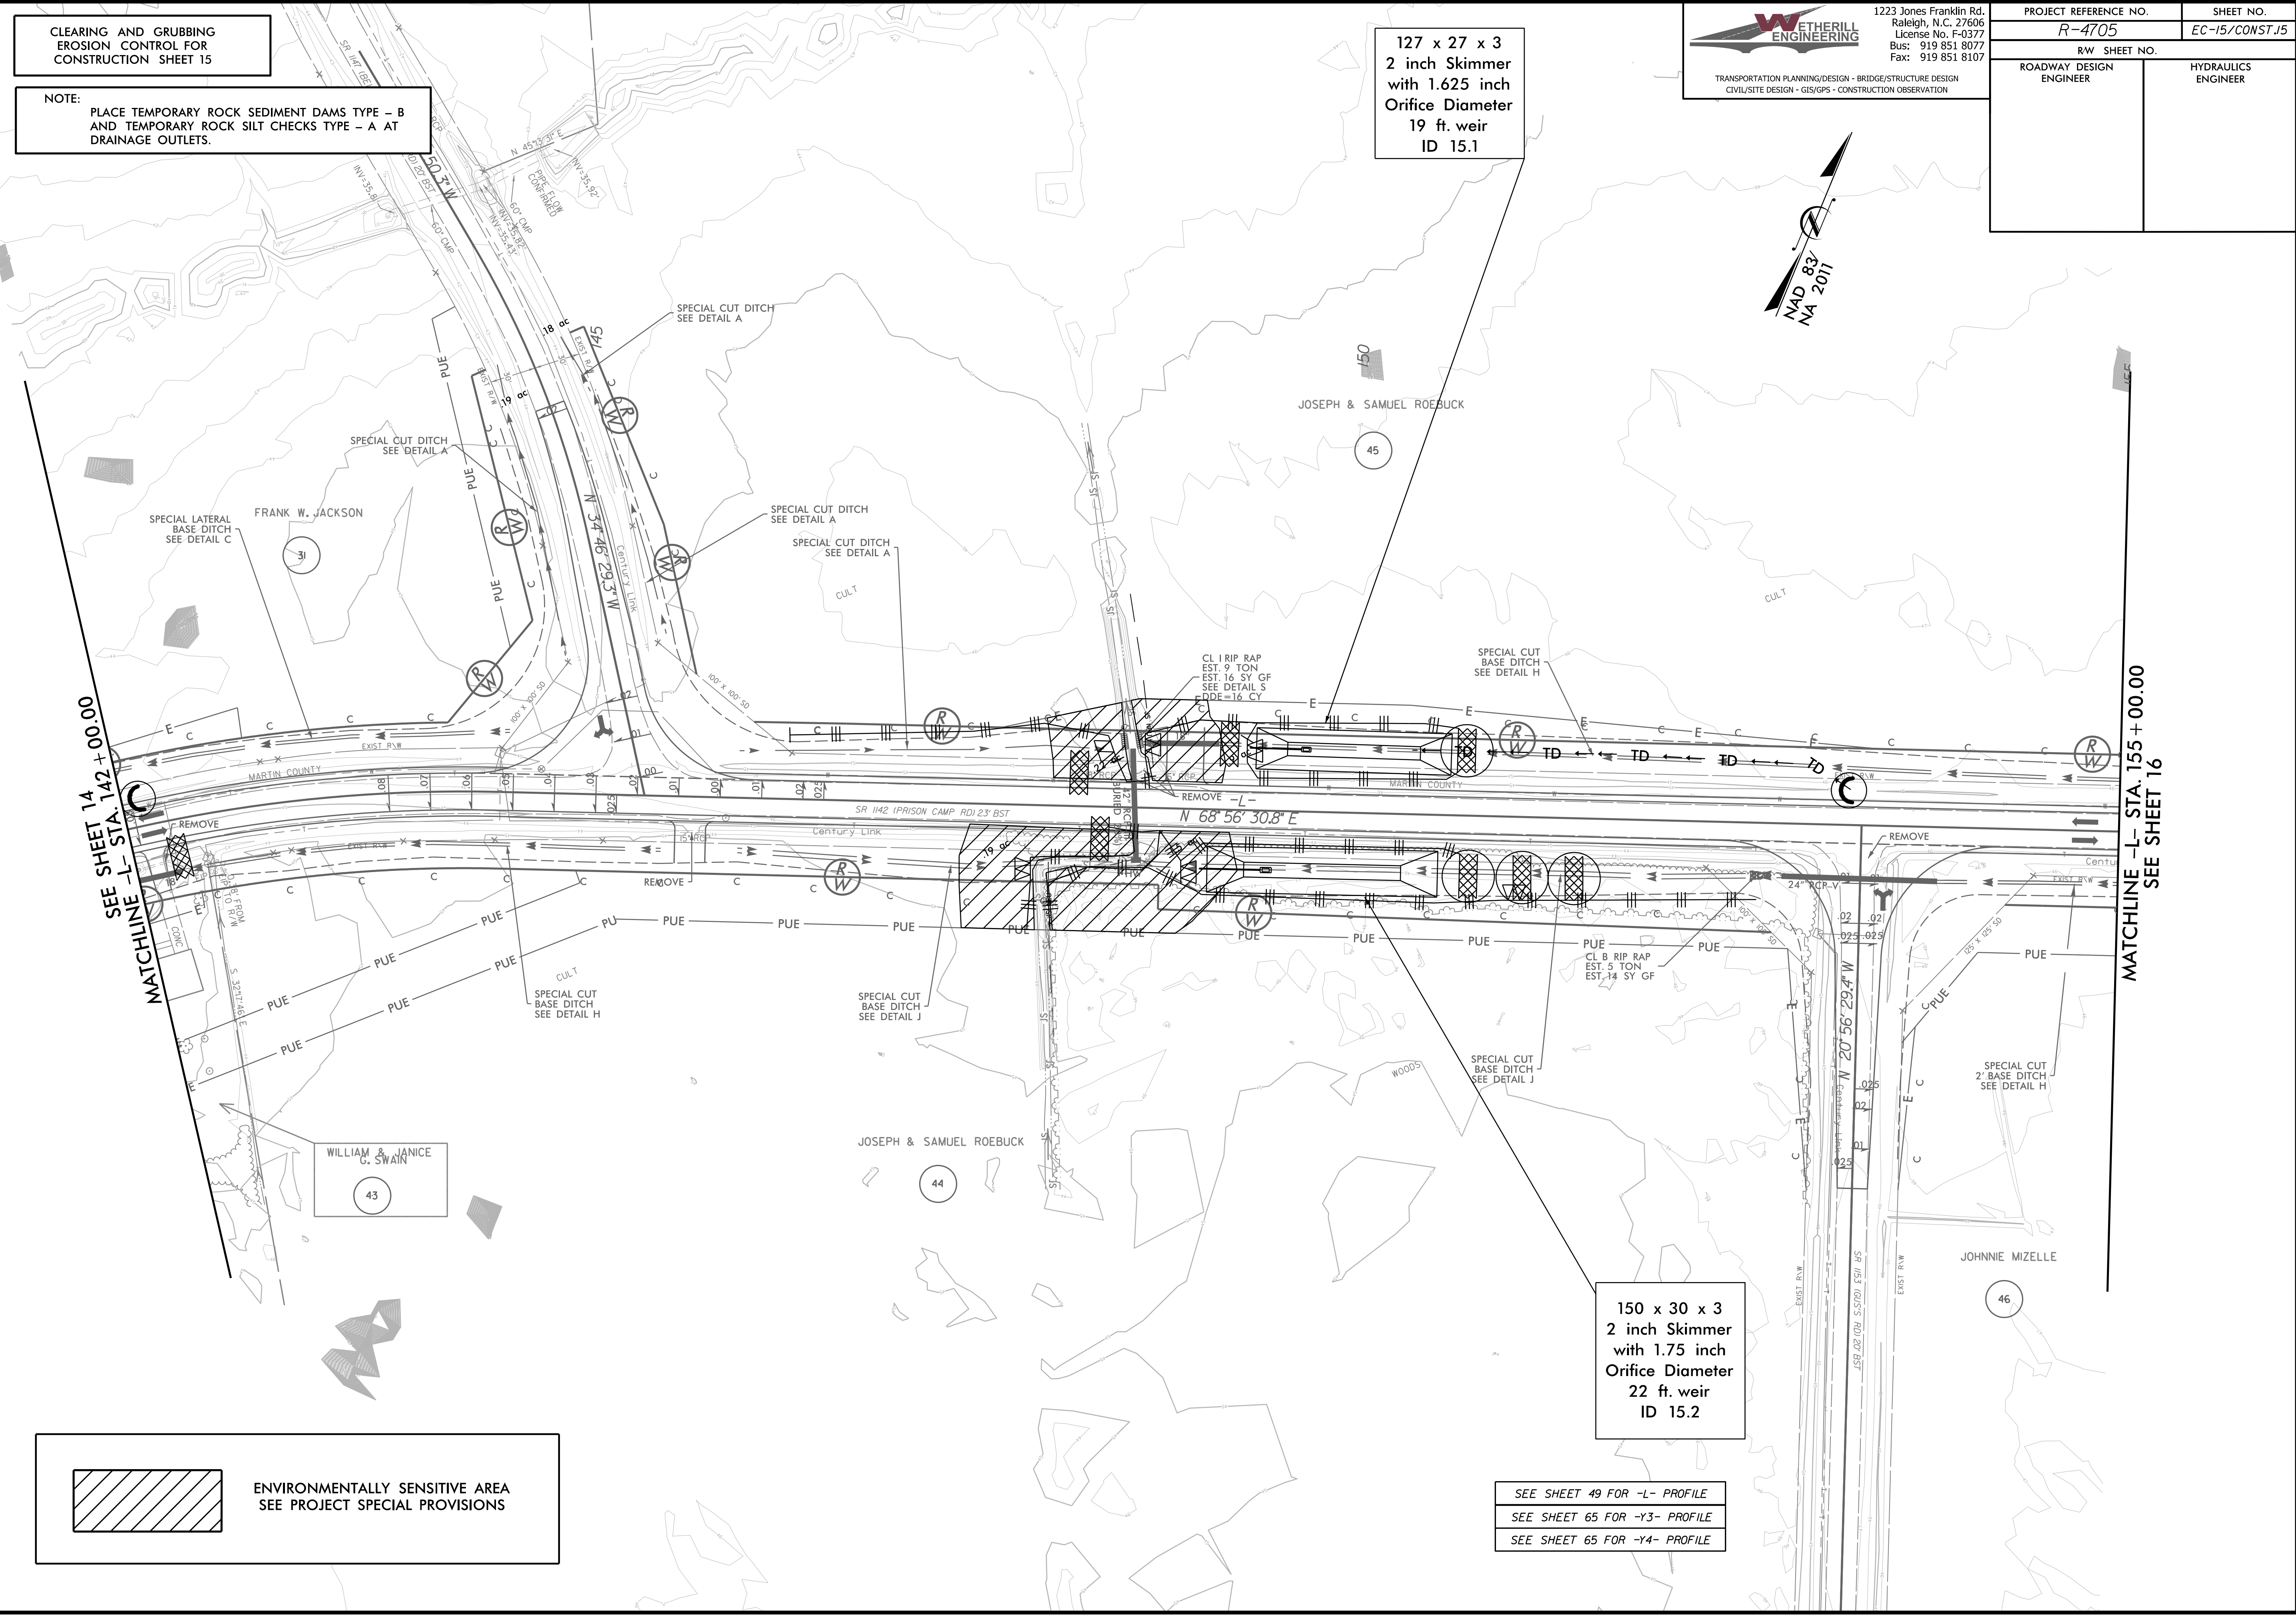

SEE SHEET 14  
MATCHLINE -L- STA. 142 + 00.00

MATCHLINE -L- STA. 155 + 00.00  
SEE SHEET 16