

CLEARING AND GRUBBING  
EROSION CONTROL FOR  
CONSTRUCTION SHEET 16

NOTE:  
PLACE TEMPORARY ROCK SEDIMENT DAMS TYPE - B  
AND TEMPORARY ROCK SILT CHECKS TYPE - A AT  
DRAINAGE OUTLETS.

**WETHERILL ENGINEERING**  
1223 Jones Franklin Rd.  
Raleigh, N.C. 27606  
License No: F-0377  
Bus: 919 851 8077  
Fax: 919 851 8107

TRANSPORTATION DESIGN/DESIGN - BRIDGE/STRUCTURE DESIGN  
CIVIL/SITE DESIGN - GIS/GPS - CONSTRUCTION OBSERVATION

|  |                                    |
|--|------------------------------------|
| PROJECT REFERENCE NO.<br><b>R-4705</b> | SHEET NO.<br><b>EC-16/CONST.16</b> |
| RW SHEET NO.                           |                                    |
| ROADWAY DESIGN ENGINEER                | HYDRAULICS ENGINEER                |


54 x 26 x 3  
ID 16.1



REVISIONS

SEE SHEET 15  
MATCHLINE -L- STA. 155+00.00

MATCHLINE -L- STA. 168+00.00  
SEE SHEET 17

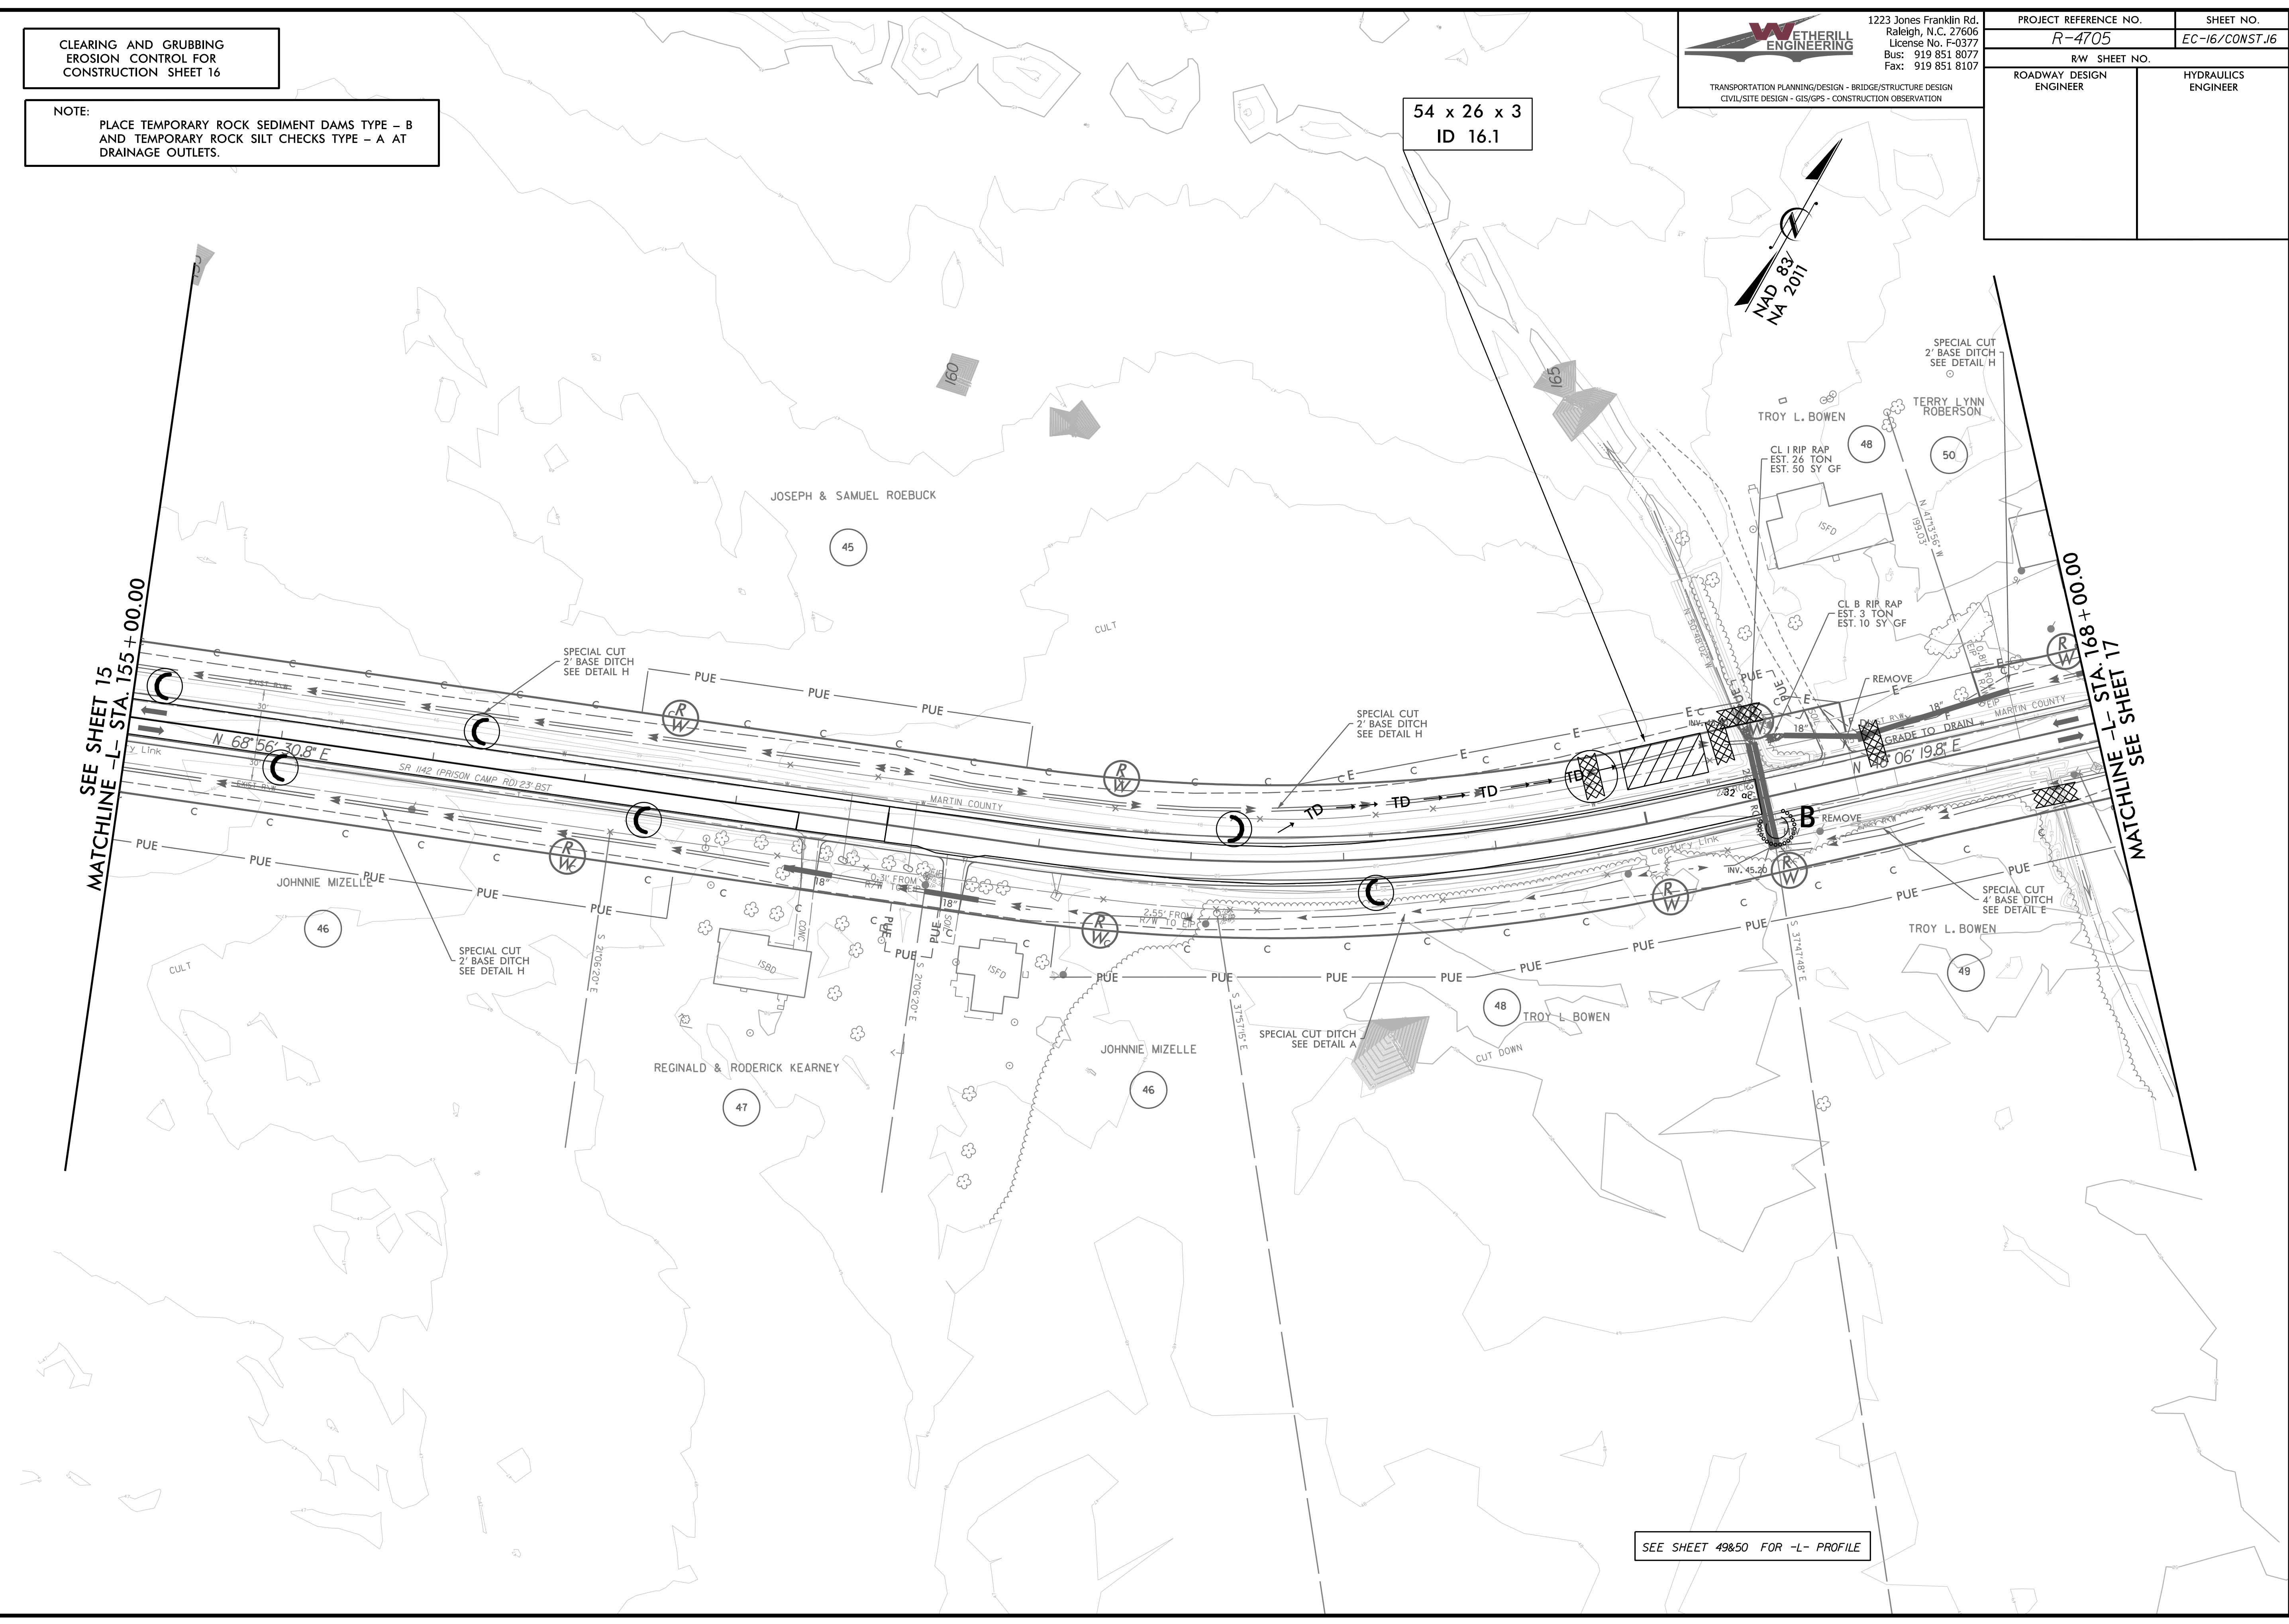

SEE SHEET 49&50 FOR -L- PROFILE