

8/17/99

CLEARING AND GRUBBING  
EROSION CONTROL FOR  
CONSTRUCTION SHEET 19

NOTE:  
PLACE TEMPORARY ROCK SEDIMENT DAMS TYPE - B  
AND TEMPORARY ROCK SILT CHECKS TYPE - A AT  
DRAINAGE OUTLETS.

69 x 33 x 3  
1.5 inch Skimmer  
with 1.25 inch  
Orifice Diameter  
25 ft. weir  
ID 19.1

51 x 25 x 3  
ID 19.2




1223 Jones Franklin Rd.  
Raleigh, N.C. 27606  
License No. F-0377  
Bus: 919 851 8077  
Fax: 919 851 8107

TRANSPORTATION PLANNING/DESIGN - BRIDGE/STRUCTURE DESIGN  
CIVIL/SITE DESIGN - GIS/GPS - CONSTRUCTION OBSERVATION

PROJECT REFERENCE NO. <b>R-4705</b>	SHEET NO. <b>EC-19/CONST.19</b>
RW SHEET NO.	
ROADWAY DESIGN ENGINEER	HYDRAULICS ENGINEER

REVISIONS

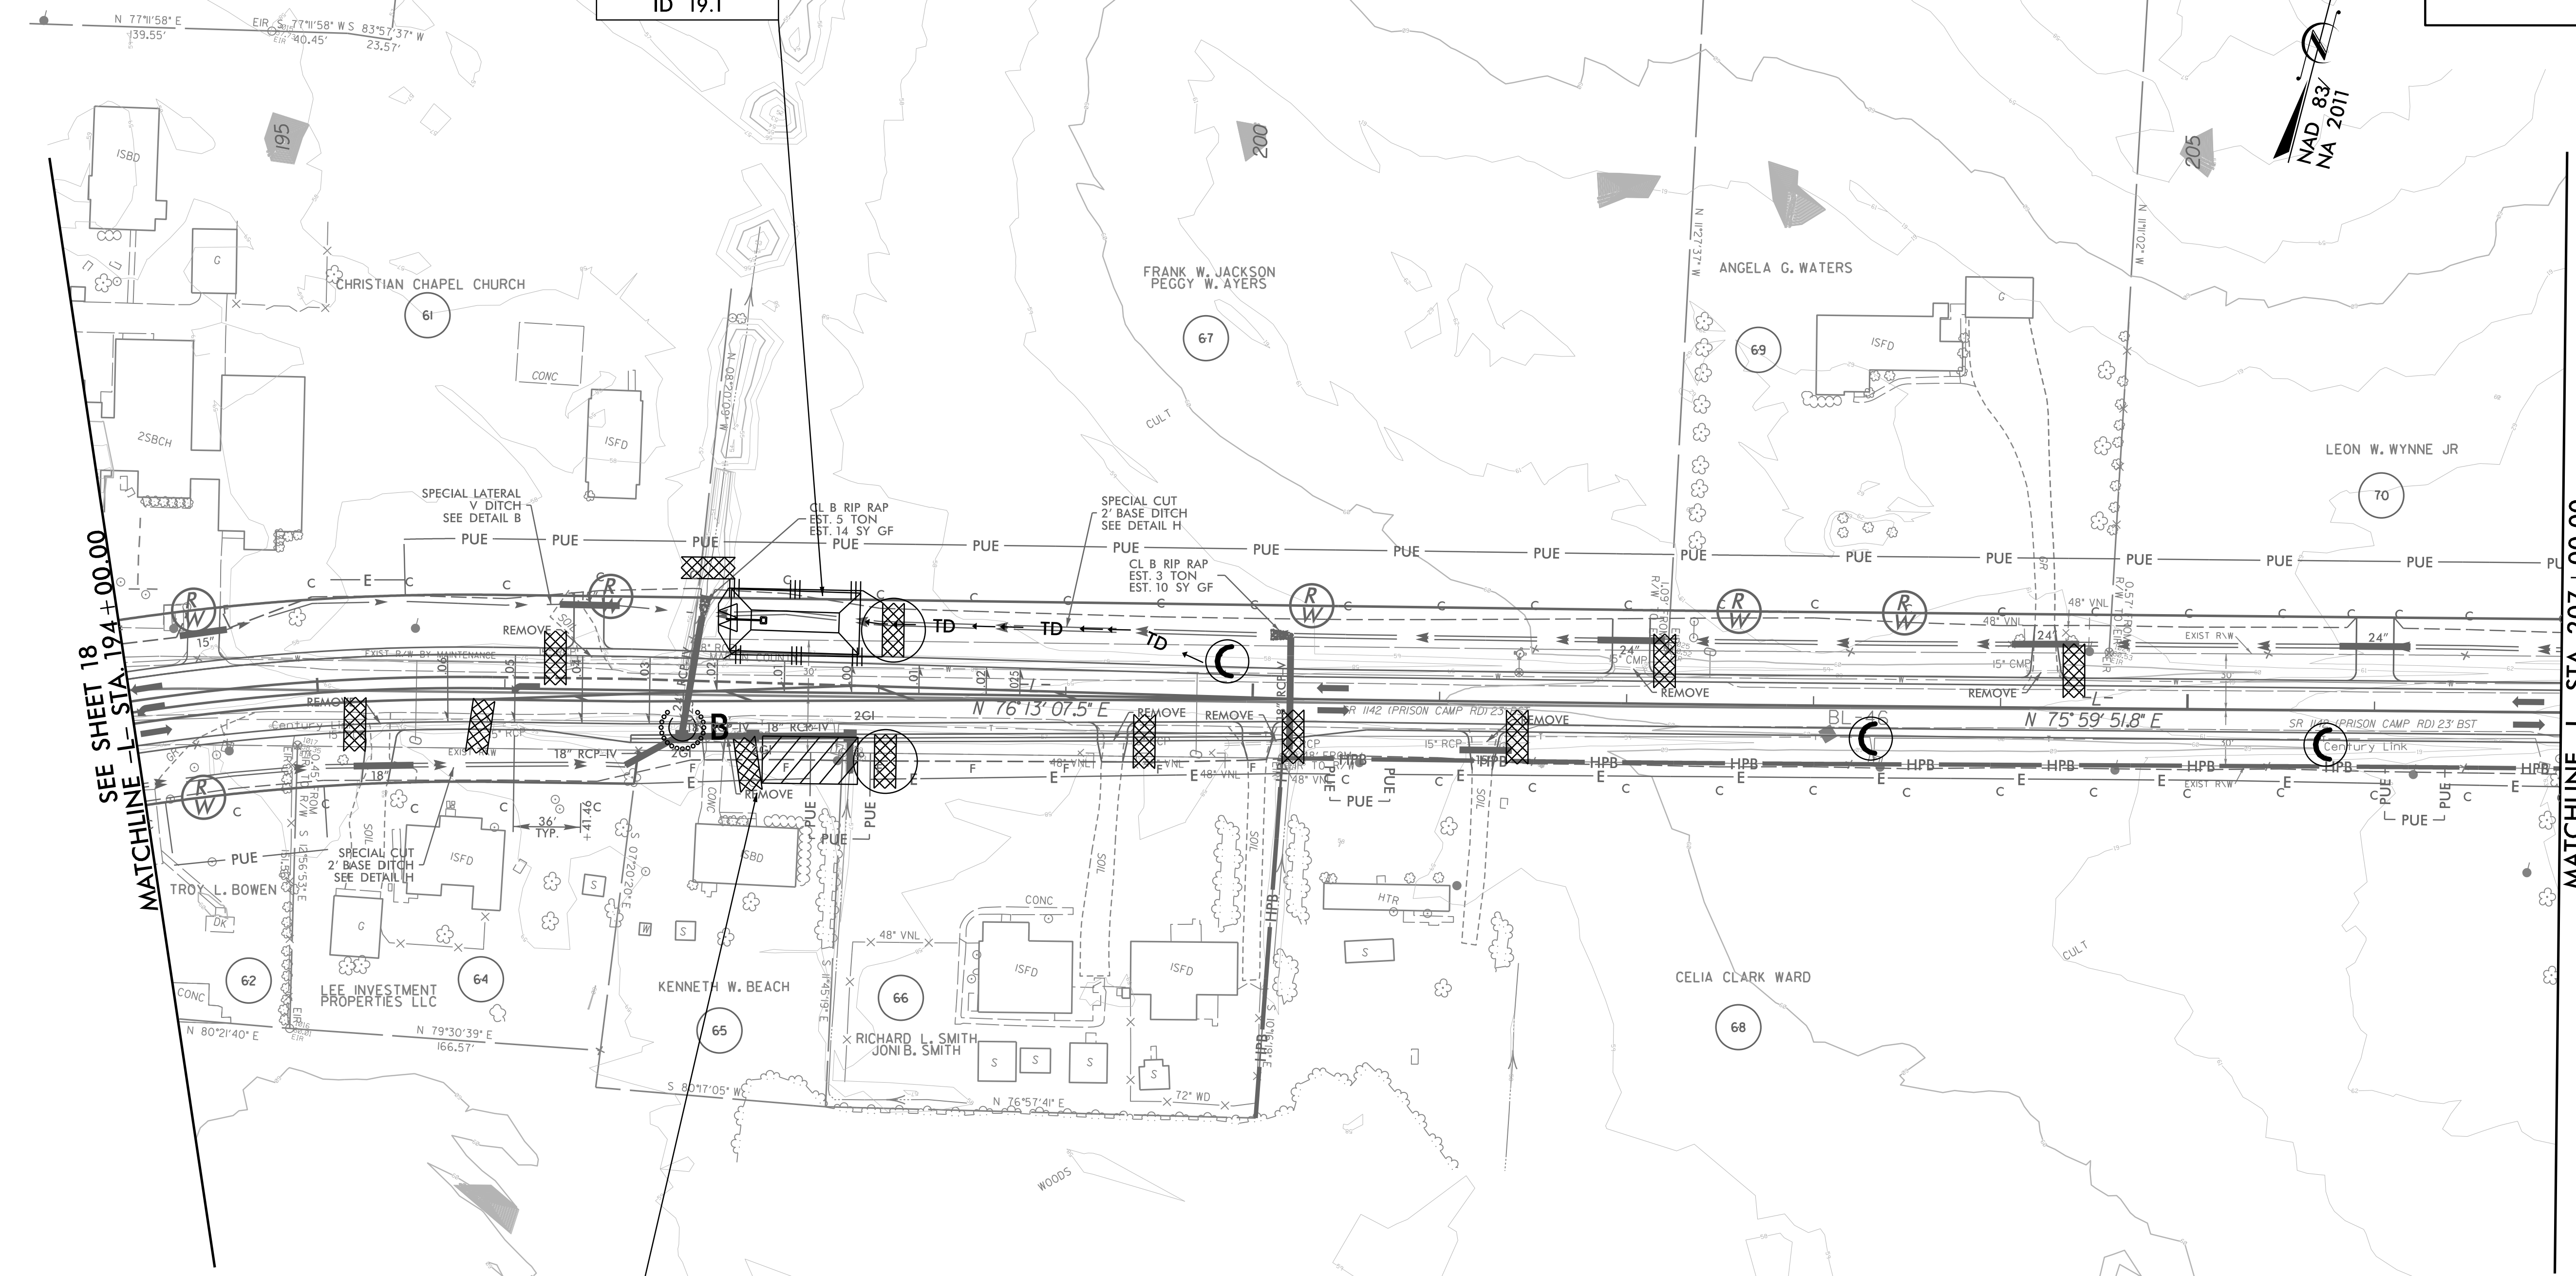

SEE SHEET 18  
MATCHLINE -L- STA. 194 + 00.00

MATCHLINE -L- STA. 207 + 00.00  
SEE SHEET 20

SEE SHEET 51 FOR -L- PROFILE

3/14/2002 EC\_EC\_psh\_19.dgn  
USER:MLV