

8/17/99

CLEARING AND GRUBBING
EROSION CONTROL FOR
CONSTRUCTION SHEET 20

NOTE:
PLACE TEMPORARY ROCK SEDIMENT DAMS TYPE - B
AND TEMPORARY ROCK SILT CHECKS TYPE - A AT
DRAINAGE OUTLETS.

WETHERILL ENGINEERING
 1223 Jones Franklin Rd.
 Raleigh, N.C. 27606
 License No. F-0377
 Bus: 919 851 8077
 Fax: 919 851 8107


TRANSPORTATION PLANNING/DESIGN - BRIDGE/STRUCTURE DESIGN
 CIVIL/SITE DESIGN - GIS/GPS - CONSTRUCTION OBSERVATION

| | |
|--|------------------------------------|
| PROJECT REFERENCE NO. R-4705 | SHEET NO. EC-20/CONST.20 |
| RW SHEET NO. | |
| ROADWAY DESIGN ENGINEER | HYDRAULICS ENGINEER |

REVISIONS

SEE SHEET 19
MATCHLINE -L- STA. 207 + 00.00

MATCHLINE -L- STA. 220 + 00.00
SEE SHEET 21

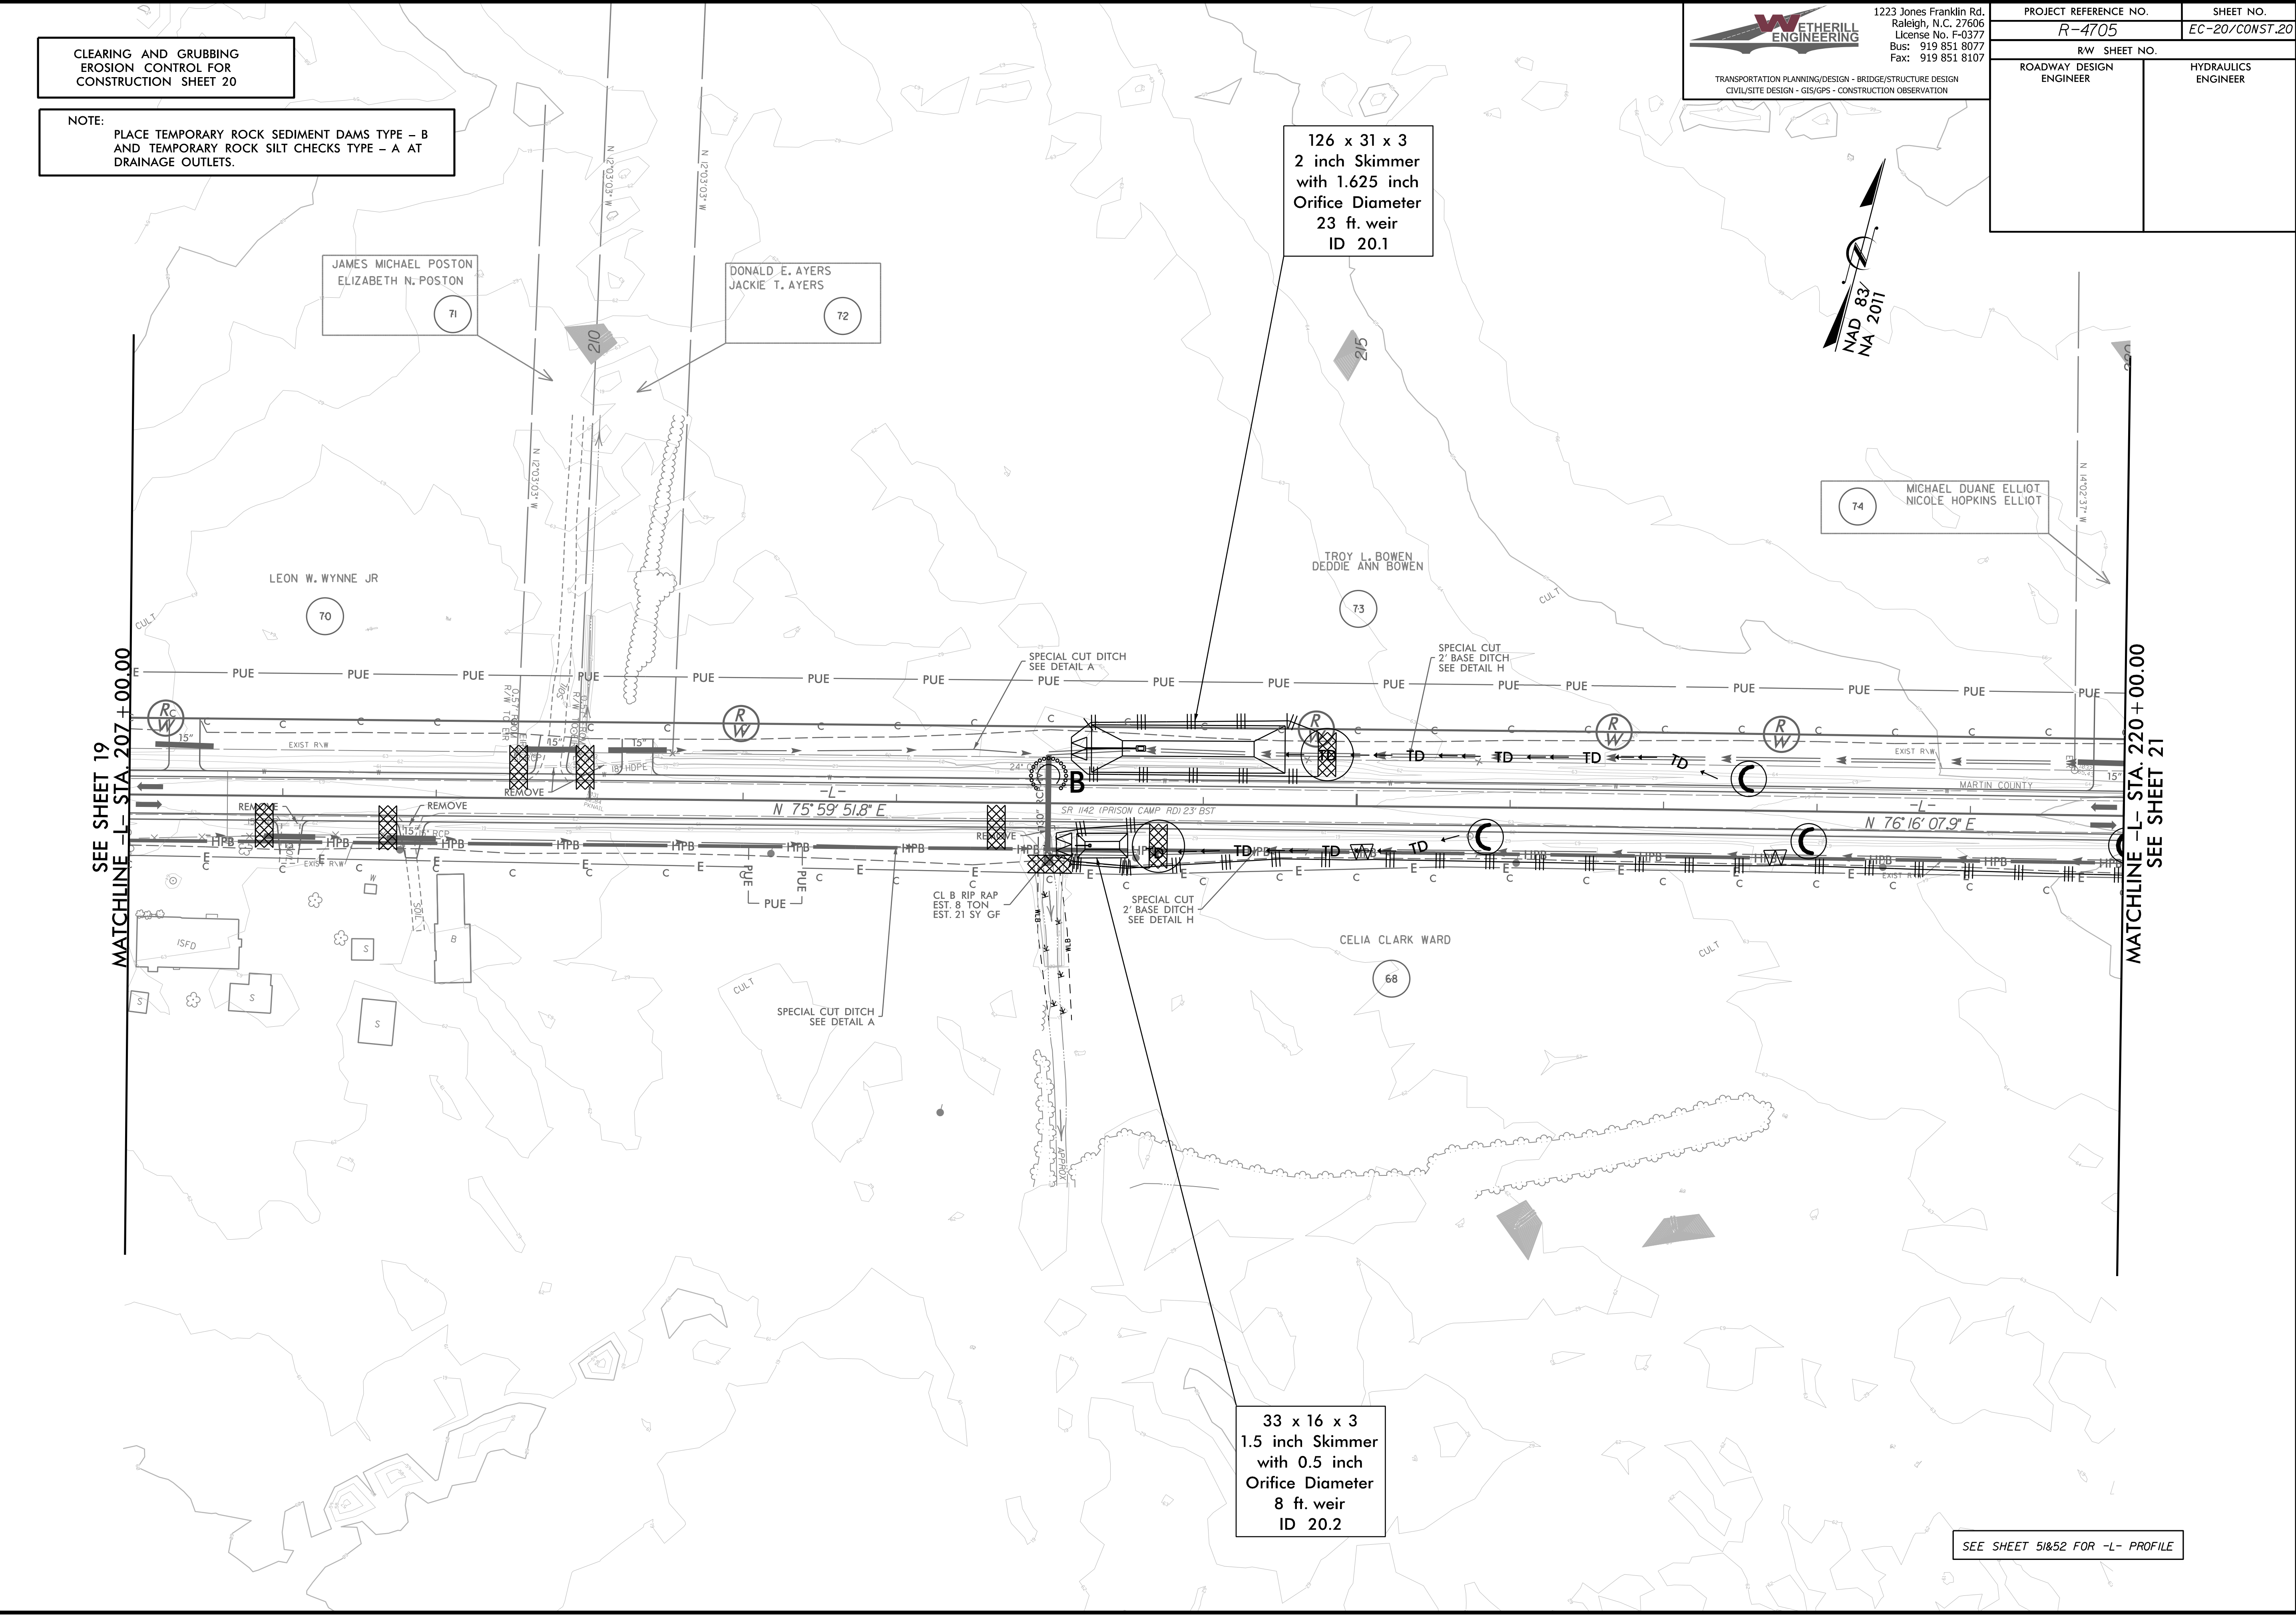

3/7/2002 EC_EC_psh_20.dgn
USER:mlc

SEE SHEET 51&52 FOR -L- PROFILE