

**CLEARING AND GRUBBING
EROSION CONTROL FOR
CONSTRUCTION SHEET 22**


NOTE:
PLACE TEMPORARY ROCK SEDIMENT DAMS TYPE - B
AND TEMPORARY ROCK SILT CHECKS TYPE - A AT
DRAINAGE OUTLETS.



1223 Jones Franklin Rd.
Raleigh, N.C. 27606
License No. F-0377
Bus: 919 851 8077
Fax: 919 851 8107

PROJECT REFERENCE NO. R-4705	SHEET NO. EC-22/CONST.22
RW SHEET NO.	
ROADWAY DESIGN ENGINEER	HYDRAULICS ENGINEER


TRANSPORTATION PLANNING/DESIGN - BRIDGE/STRUCTURE DESIGN
CIVIL/SITE DESIGN - GIS/GPS - CONSTRUCTION OBSERVATION

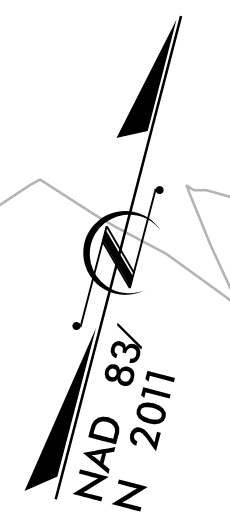

REVISIONS

SEE SHEET 21
MATCHLINE -L- STA. 233 + 00.00

MATCHLINE -L- STA. 246 + 00.00
SEE SHEET 23

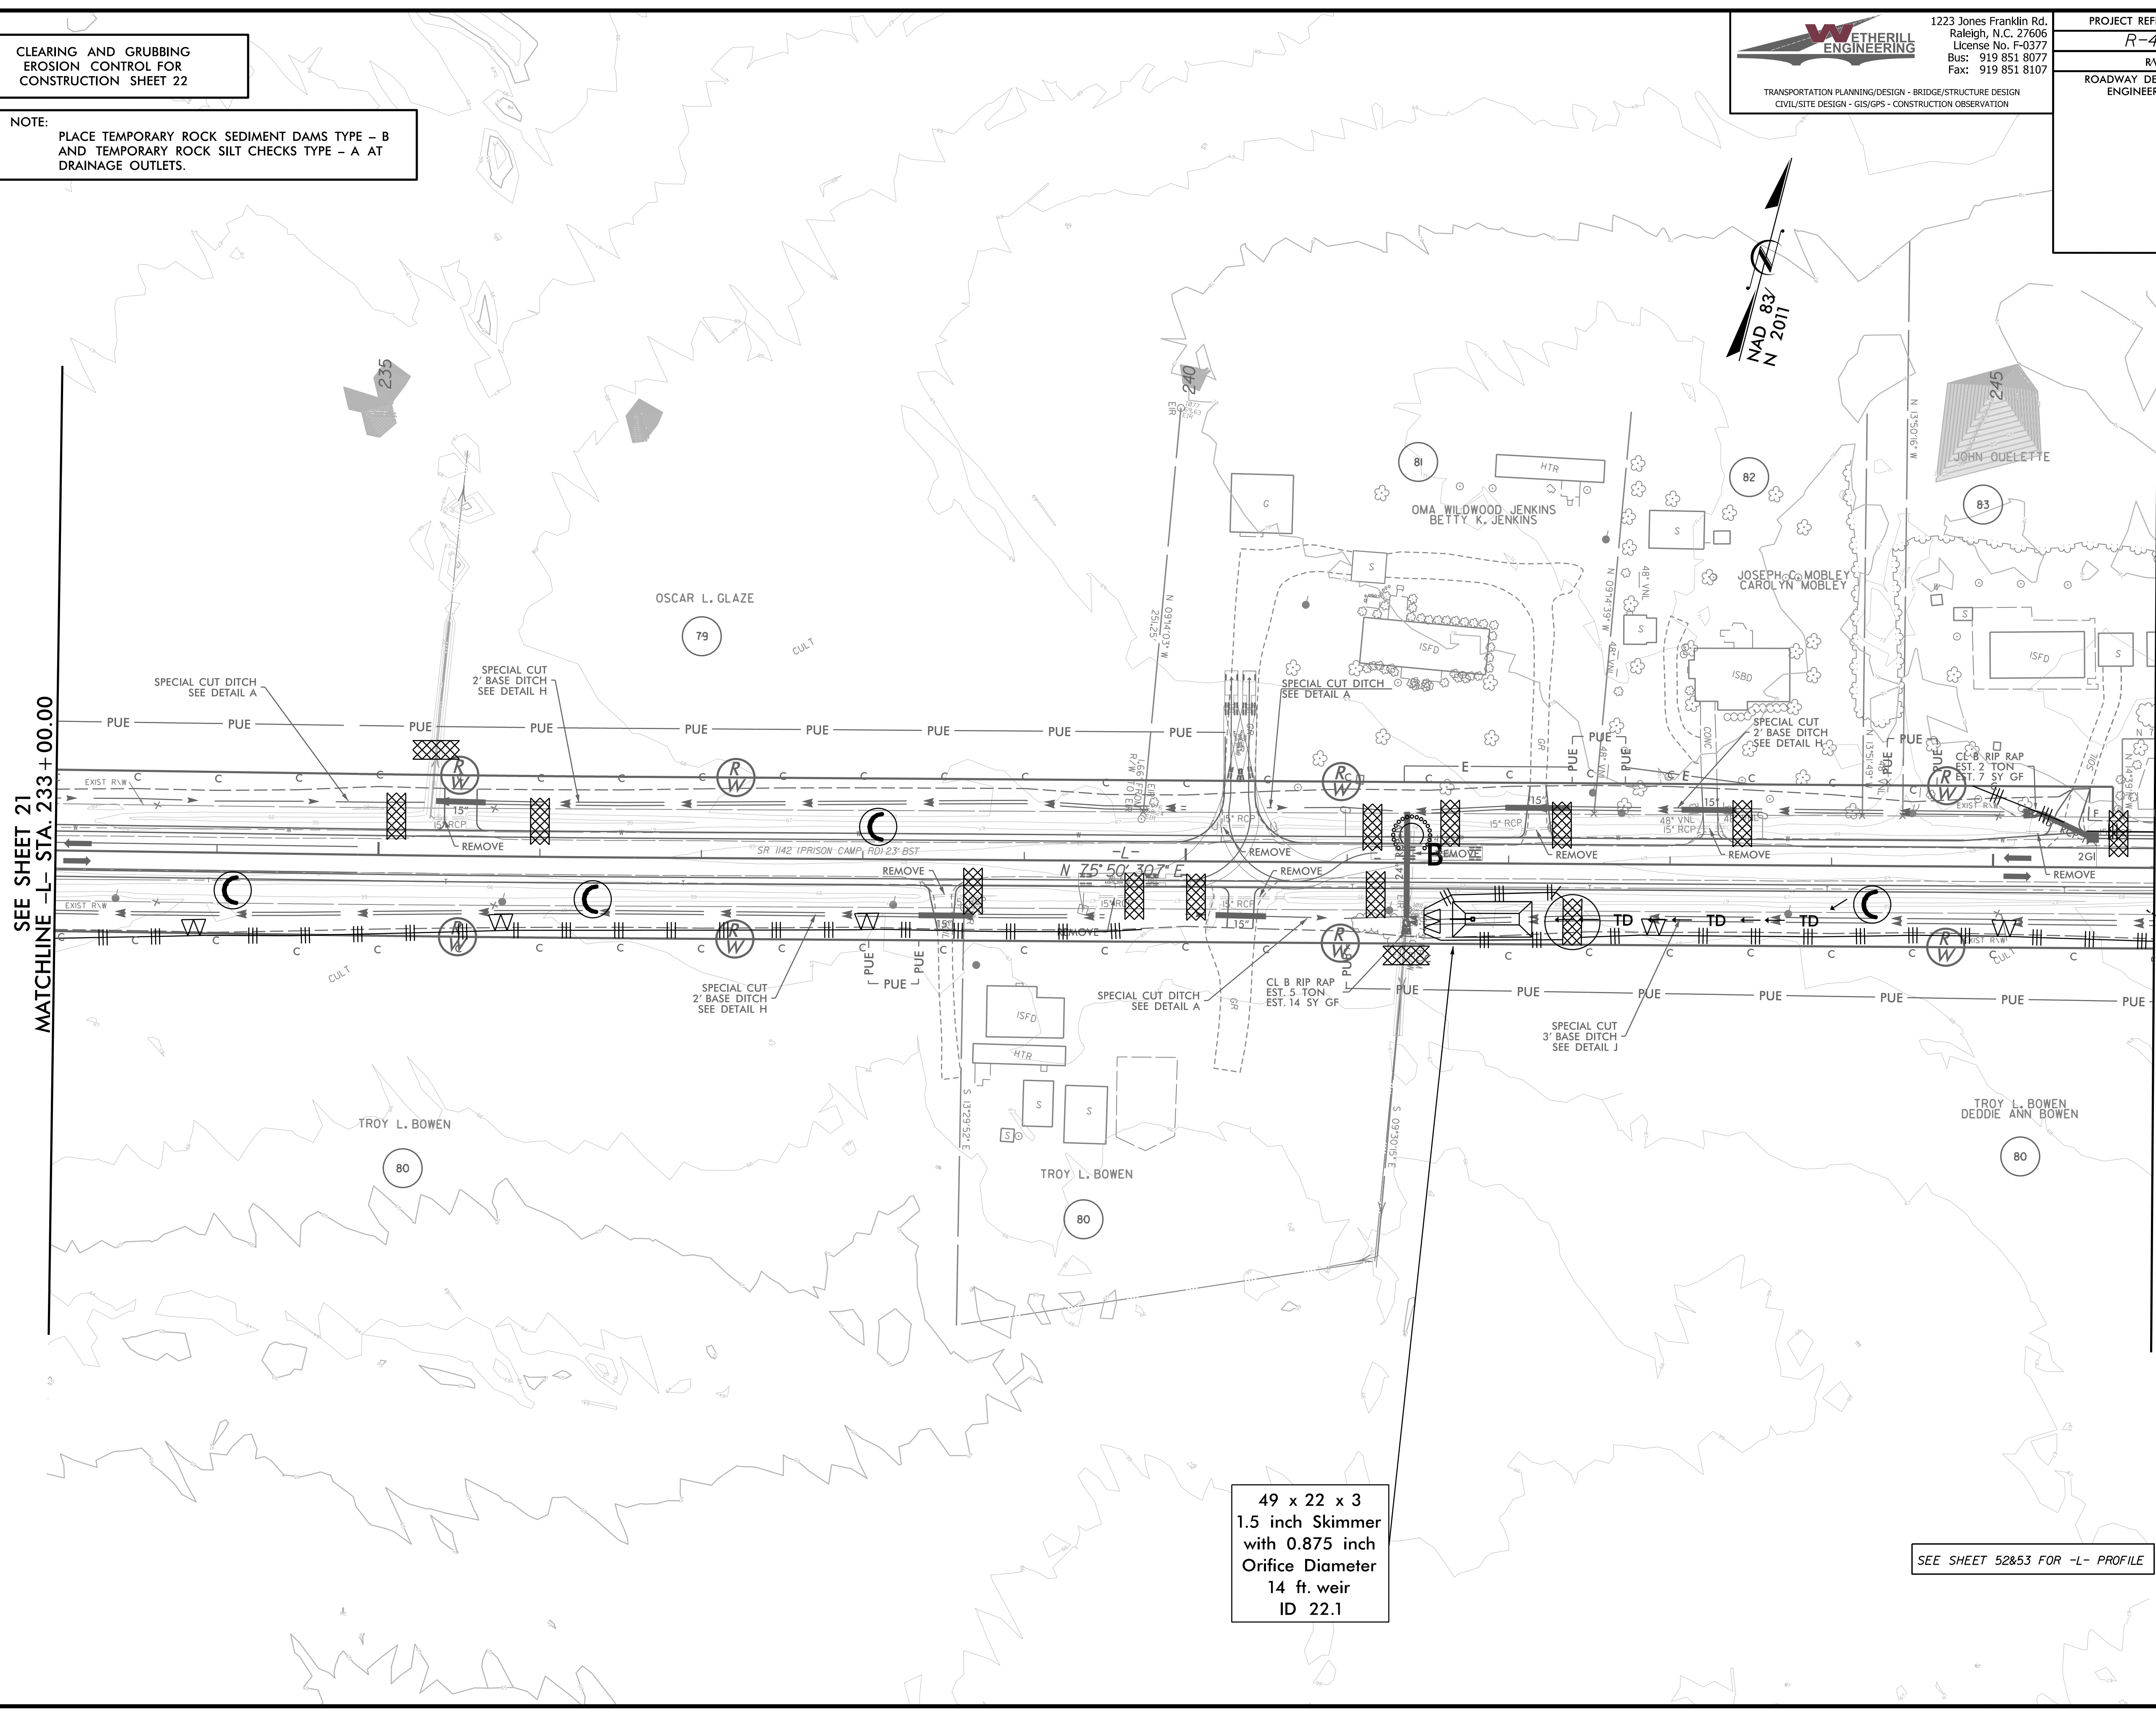

49 x 22 x 3
1.5 inch Skimmer
with 0.875 inch
Orifice Diameter
14 ft. weir
ID 22.1

SEE SHEET 52&53 FOR -L- PROFILE

8/17/99

3/14/2002 EC_EC_psh_22.dgn
JES:MLV