

**CLEARING AND GRUBBING  
EROSION CONTROL FOR  
CONSTRUCTION SHEET 24**


**NOTE:**  
PLACE TEMPORARY ROCK SEDIMENT DAMS TYPE - B  
AND TEMPORARY ROCK SILT CHECKS TYPE - A AT  
DRAINAGE OUTLETS.



1223 Jones Franklin Rd.  
Raleigh, N.C. 27606  
License No. F-0377  
Bus: 919 851 8077  
Fax: 919 851 8107

PROJECT REFERENCE NO. <b>R-4705</b>	SHEET NO. <b>EC-24/CONST.24</b>
RW SHEET NO.	
ROADWAY DESIGN ENGINEER	HYDRAULICS ENGINEER

TRANSPORTATION PLANNING/DESIGN - BRIDGE/STRUCTURE DESIGN  
CIVIL/SITE DESIGN - GIS/GPS - CONSTRUCTION OBSERVATION

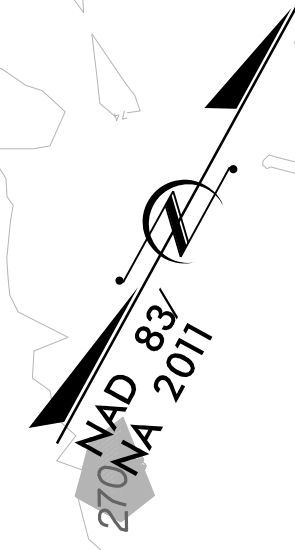

**117 x 30 x 3  
2 inch Skimmer  
with 1.625 inch  
Orifice Diameter  
22 ft. weir  
ID 24.1**

**91 x 30 x 3  
1.5 inch Skimmer  
with 1.5 inch  
Orifice Diameter  
22 ft. weir  
ID 24.2**


**49 x 24 x 3  
ID 24.3**

SEE SHEET 53&54 FOR -L- PROFILE

REVISIONS

SEE SHEET 23  
MATCHLINE -L- STA. 259 + 00.00

MATCHLINE -L- STA. 272 + 00.00  
SEE SHEET 25

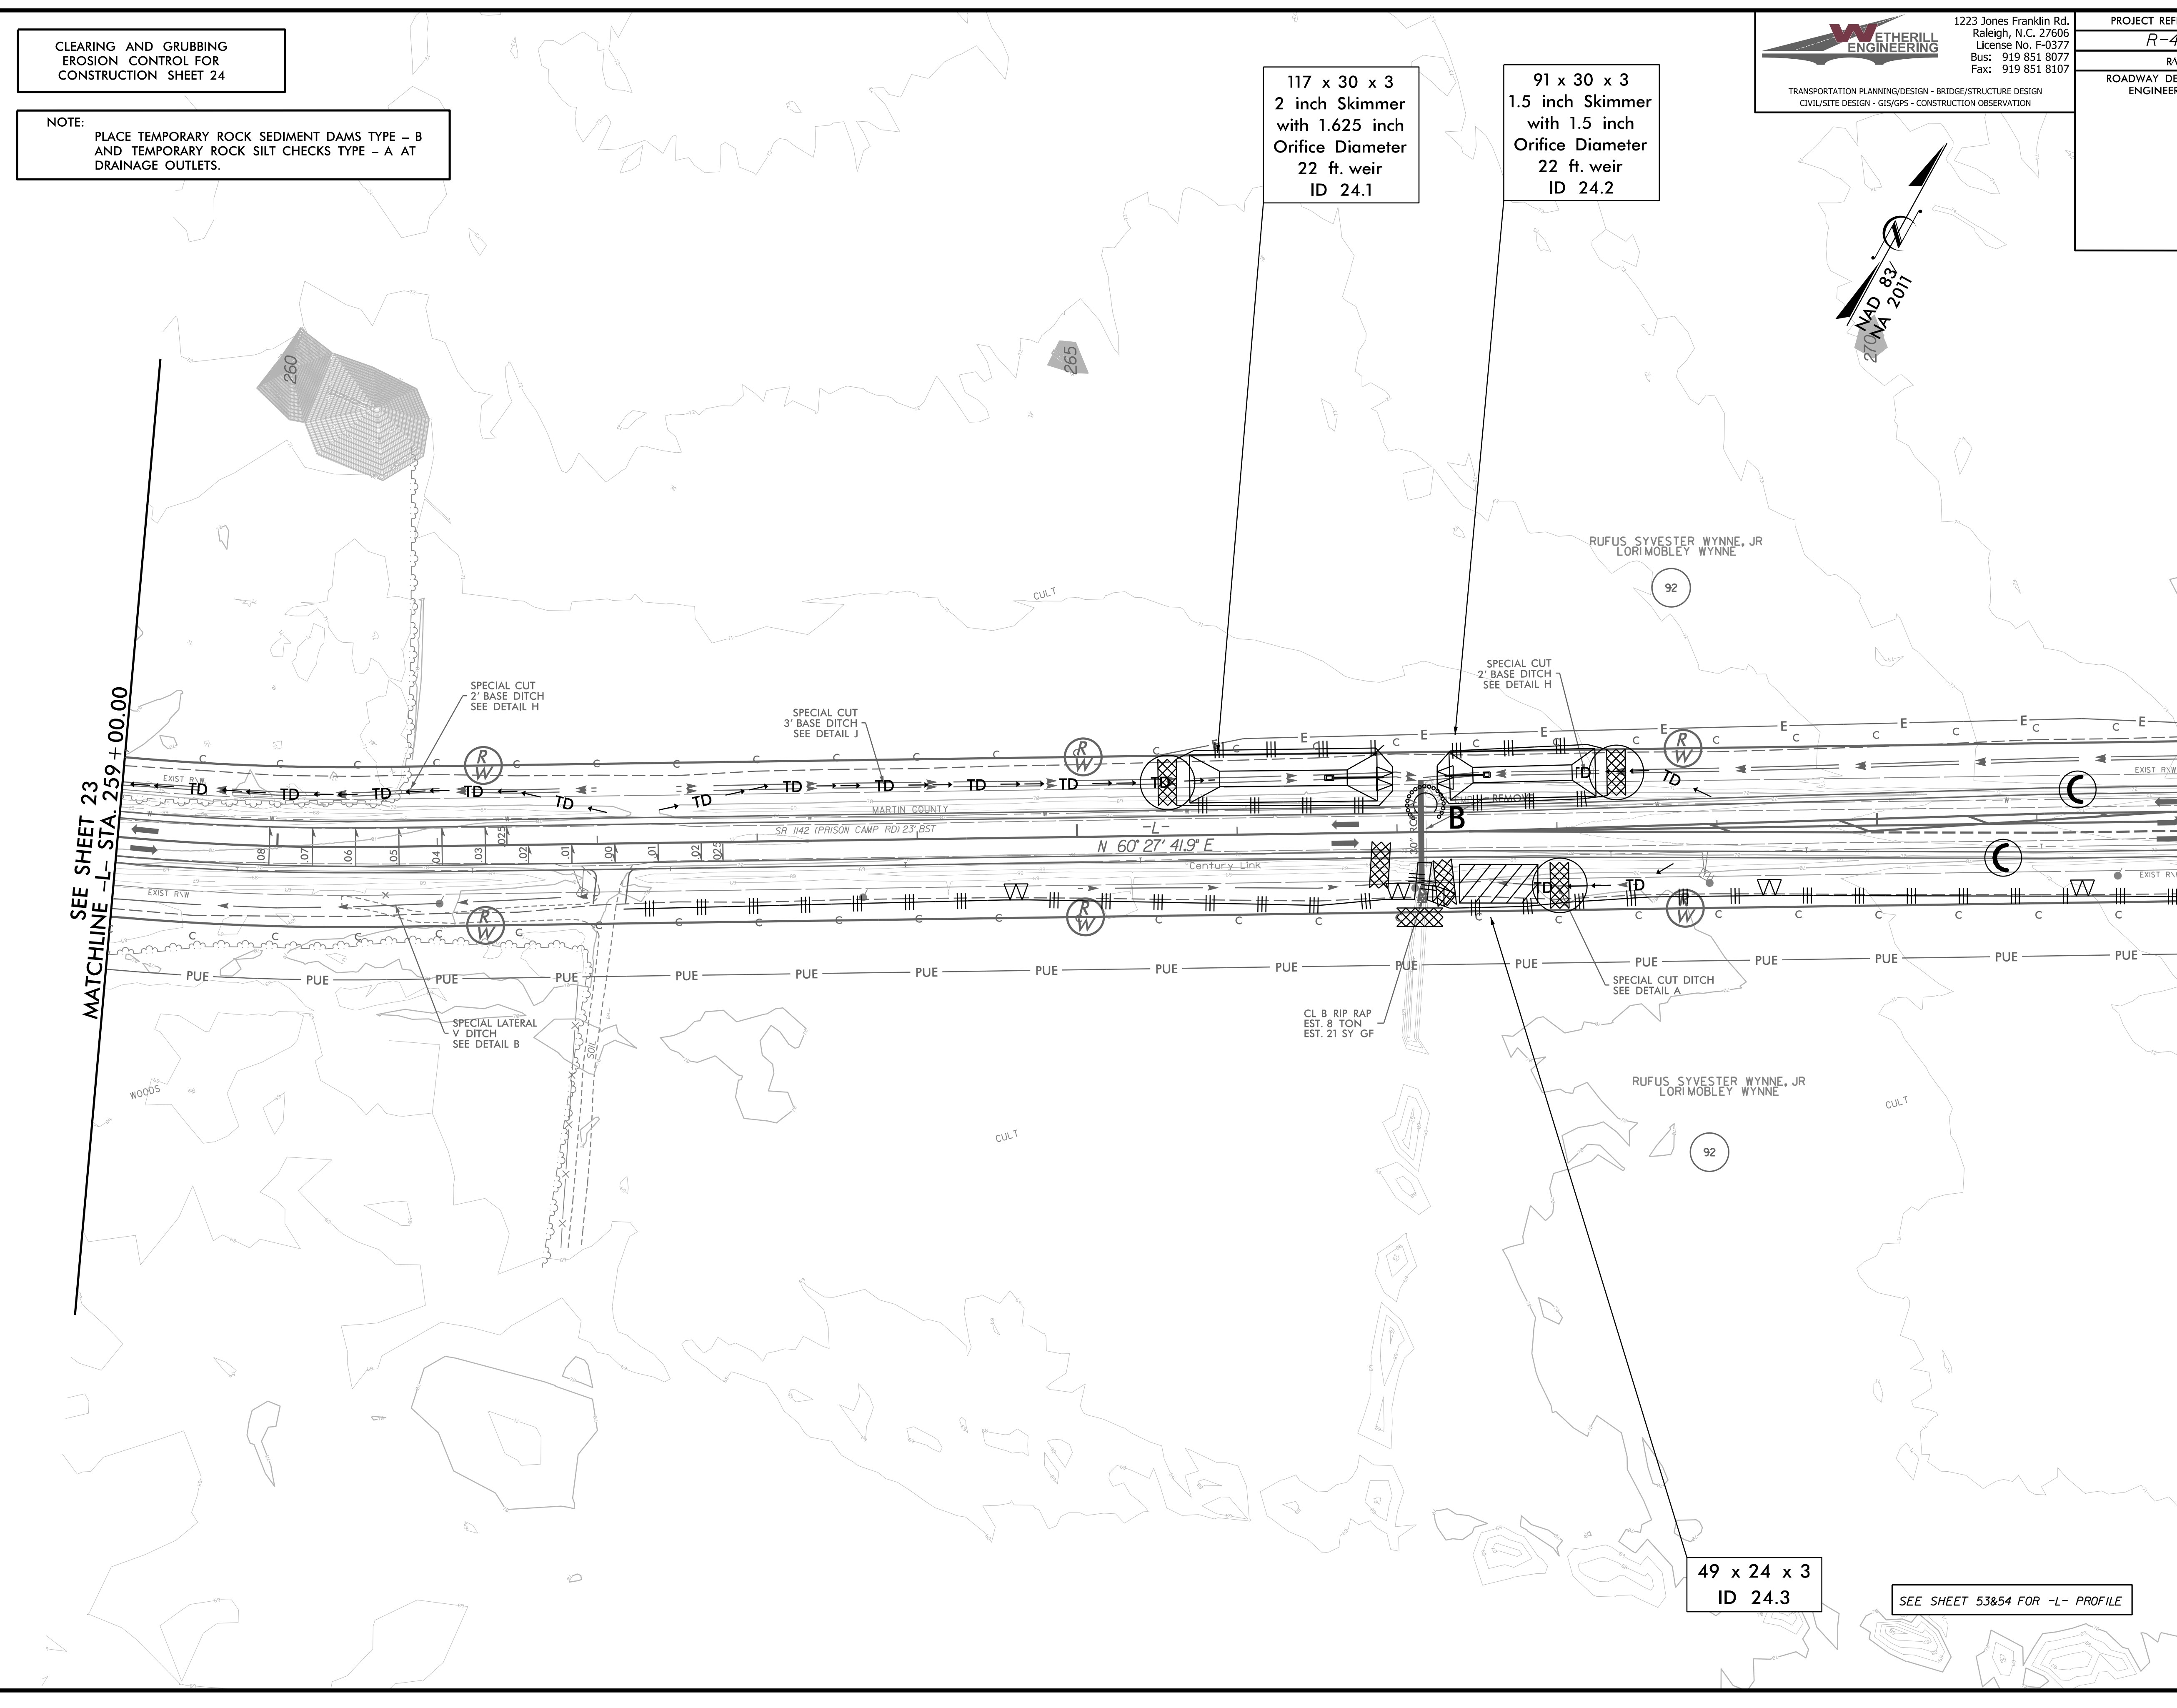

3/17/2002 EC\_EC\_psh\_24.dgn  
USER: mlovey