

8/17/09

CLEARING AND GRUBBING
EROSION CONTROL FOR
CONSTRUCTION SHEET 32


NOTE:
PLACE TEMPORARY ROCK SEDIMENT DAMS TYPE - B
AND TEMPORARY ROCK SILT CHECKS TYPE - A AT
DRAINAGE OUTLETS.




1223 Jones Franklin Rd.
Raleigh, N.C. 27606
License No. F-0377
Bus: 919 851 8077
Fax: 919 851 8107

TRANSPORTATION PLANNING/DESIGN - BRIDGE/STRUCTURE DESIGN
CIVIL/SITE DESIGN - GIS/GPS - CONSTRUCTION OBSERVATION

PROJECT REFERENCE NO. R-4705	SHEET NO. EC-32/CONST.32
R/W SHEET NO.	HYDRAULICS ENGINEER
ROADWAY DESIGN ENGINEER	

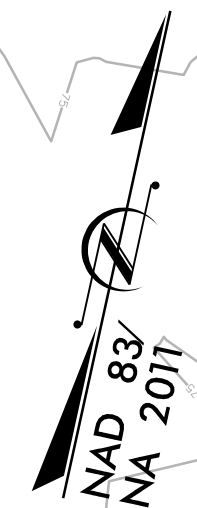

REVISIONS

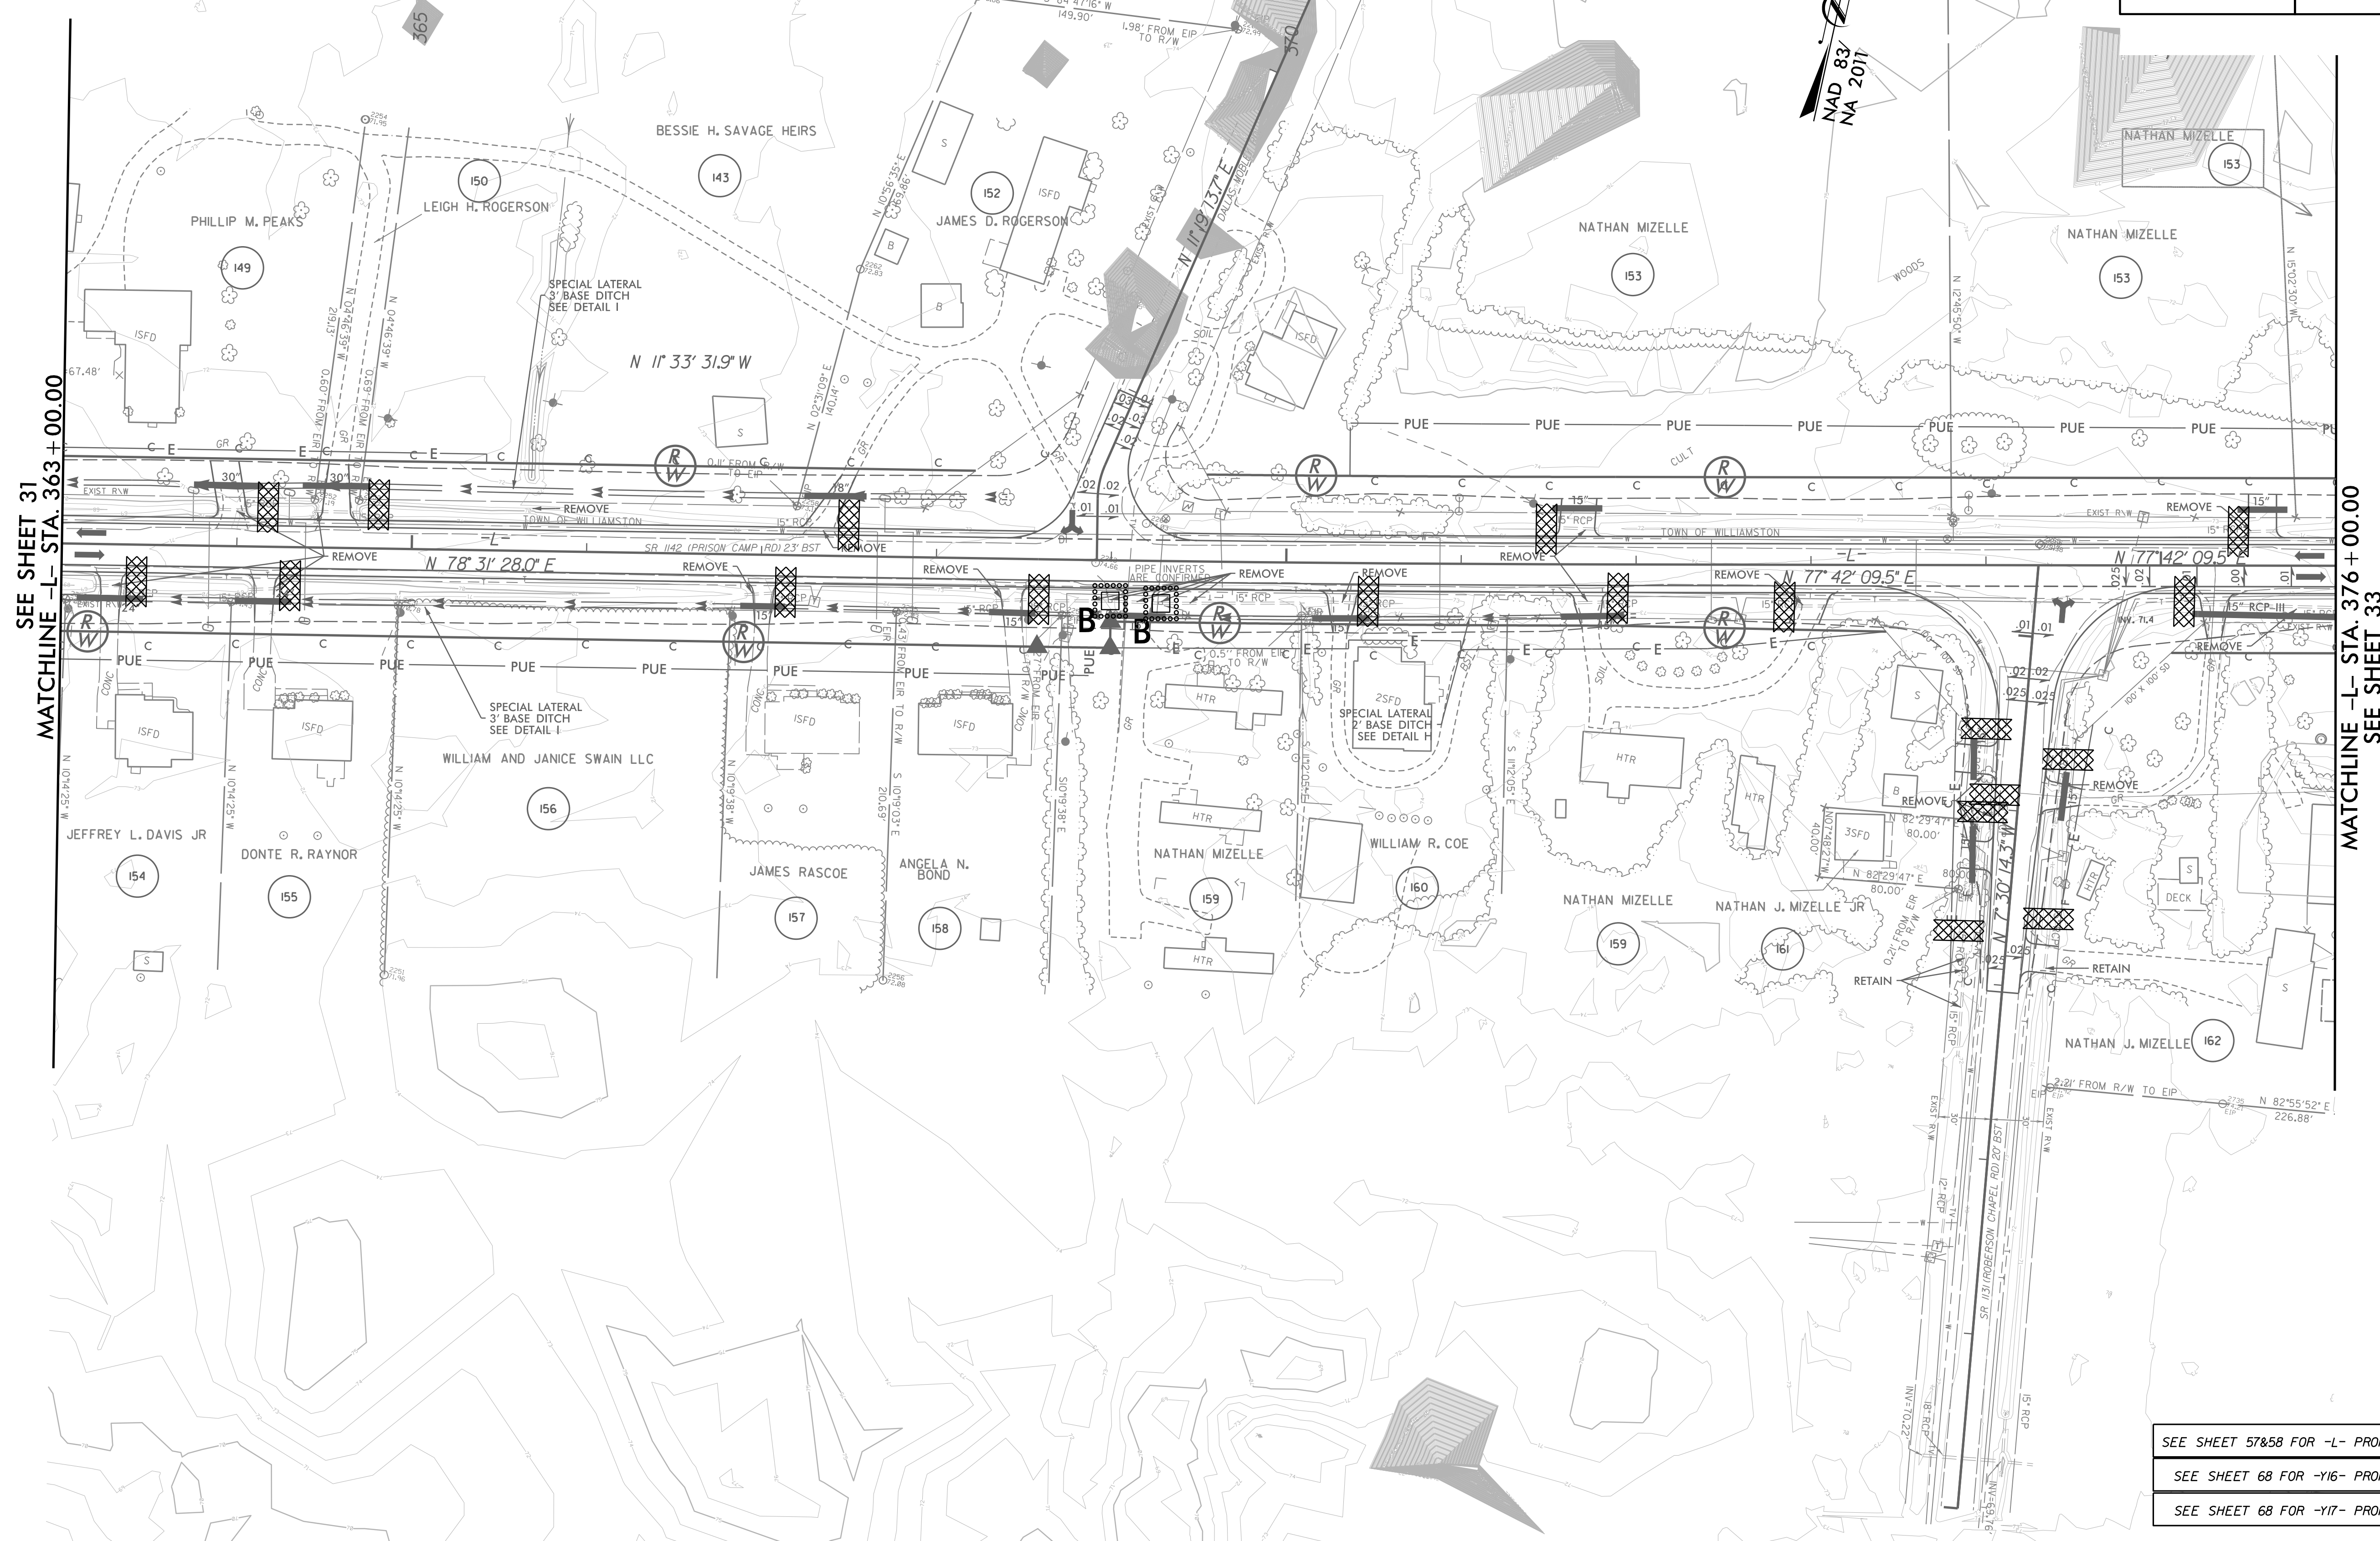

SEE SHEET 57&58 FOR -L- PROFILE
SEE SHEET 68 FOR -Y16- PROFILE
SEE SHEET 68 FOR -Y17- PROFILE

3/14/2009 EC_EC_psh_32.dgn
USER:MLD