

CLEARING AND GRUBBING
EROSION CONTROL FOR
CONSTRUCTION SHEET 37

NOTE:
PLACE TEMPORARY ROCK SEDIMENT DAMS TYPE - B
AND TEMPORARY ROCK SILT CHECKS TYPE - A AT
DRAINAGE OUTLETS.

**WETHERILL
ENGINEERING**
1223 Jones Franklin Rd.
Raleigh, N.C. 27606
License No: F-0377
Bus: 919 851 8077
Fax: 919 851 8107

TRANSPORTATION ENGINEERING/DESIGN - BRIDGE/STRUCTURE DESIGN
CIVIL/SITE DESIGN - GIS/GPS - CONSTRUCTION OBSERVATION


PROJECT REFERENCE NO. R-4705	SHEET NO. EC-37/CONST.37
RW SHEET NO.	
ROADWAY DESIGN ENGINEER	HYDRAULICS ENGINEER



REVISIONS

SEE SHEET 36
MATCHLINE -L- STA. 428+00.00

MATCHLINE -L- STA. 441+00.00
SEE SHEET 38

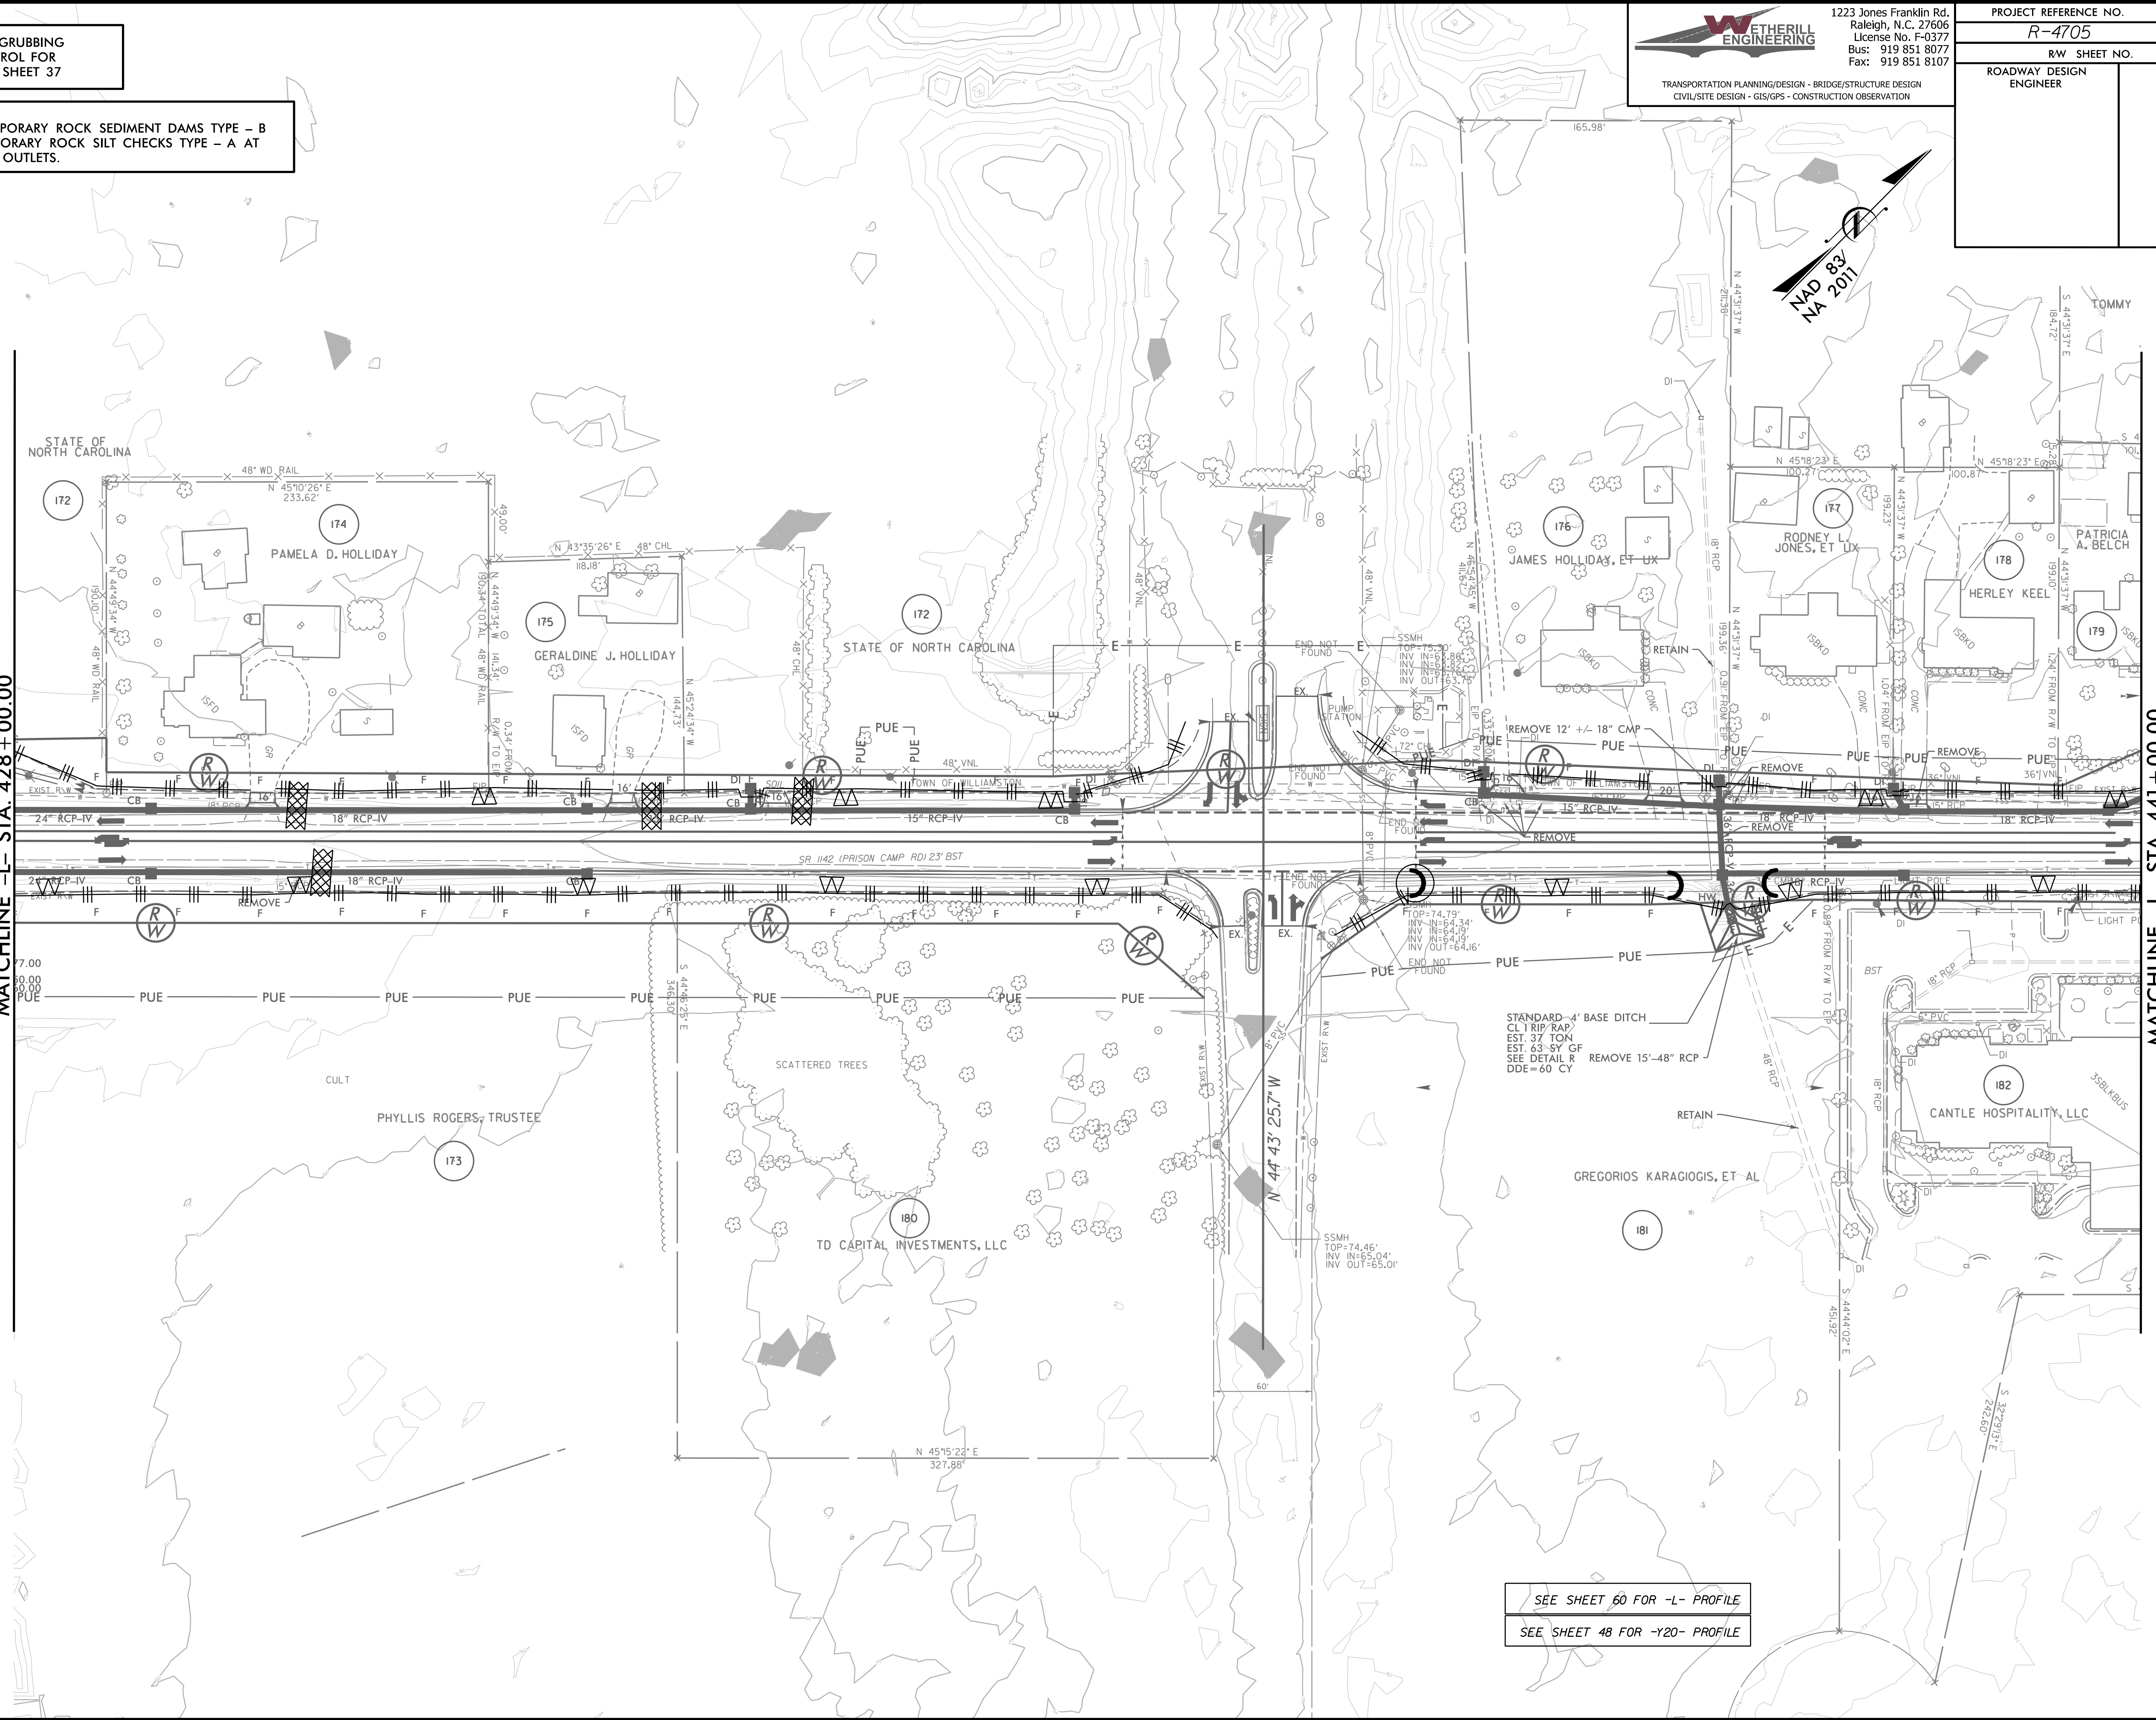

SEE SHEET 60 FOR -L- PROFILE
SEE SHEET 48 FOR -Y20- PROFILE

3/14/2022 EC_EC_psh_37.dgn
USER: mlovey