

8/17/99

**CLEARING AND GRUBBING
EROSION CONTROL FOR
CONSTRUCTION SHEET 39**


NOTE:
PLACE TEMPORARY ROCK SEDIMENT DAMS TYPE - B
AND TEMPORARY ROCK SILT CHECKS TYPE - A AT
DRAINAGE OUTLETS.



1223 Jones Franklin Rd.
Raleigh, N.C. 27606
Licenses No. F-0377
Bus: 919 851 8077
Fax: 919 851 8107

TRANSPORTATION PLANNING/DESIGN - BRIDGE/STRUCTURE DESIGN
CIVIL/SITE DESIGN - GIS/GPS - CONSTRUCTION OBSERVATION


PROJECT REFERENCE NO. R-4705	SHEET NO. EC-39/CONST.39
R/W SHEET NO.	HYDRAULICS ENGINEER
ROADWAY DESIGN ENGINEER	

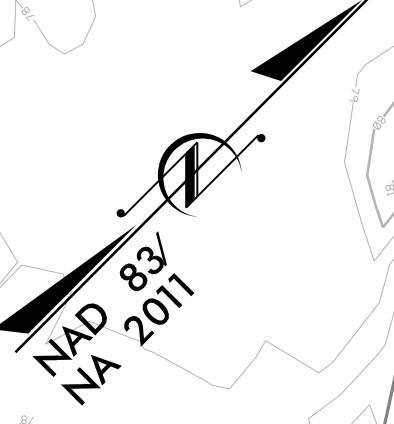

REVISIONS

SEE SHEET 38
MATCHLINE -L- STA. 454+00.00

MATCHLINE -L- STA. 467+00.00
SEE SHEET 40

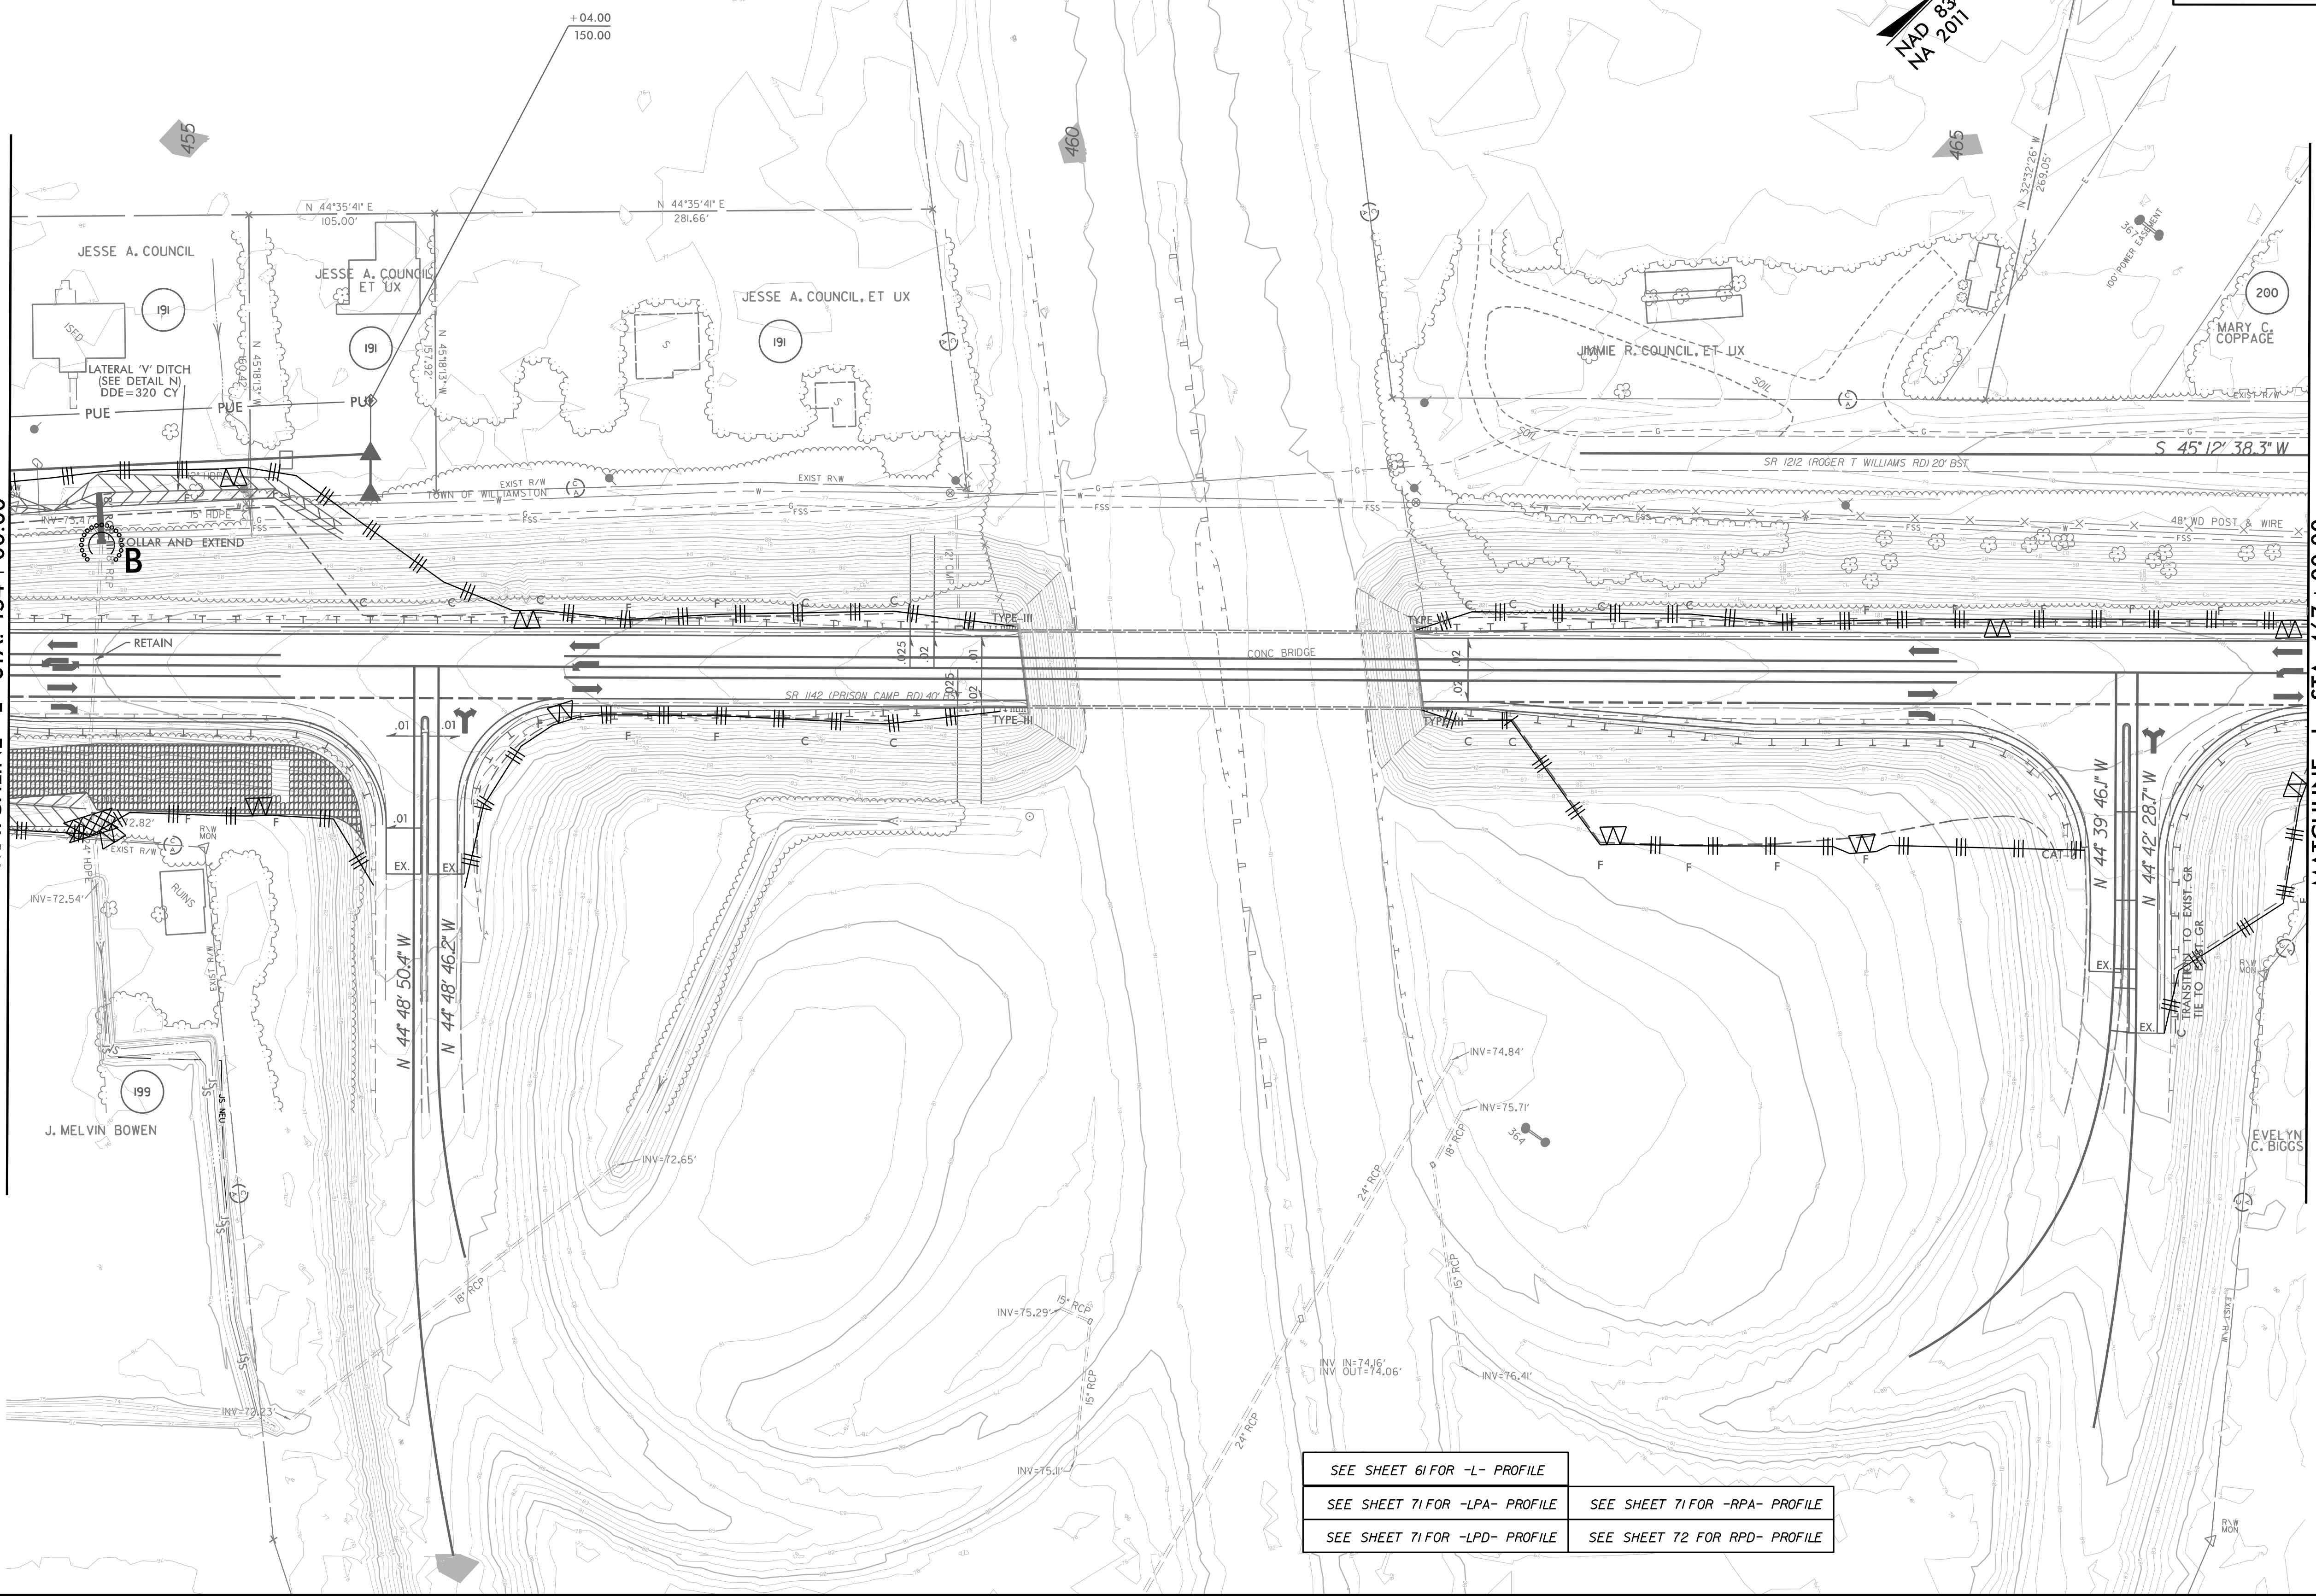

SEE SHEET 61 FOR -L- PROFILE	SEE SHEET 71 FOR -RPA- PROFILE
SEE SHEET 71 FOR -LPA- PROFILE	SEE SHEET 72 FOR RPD- PROFILE
SEE SHEET 71 FOR -LPD- PROFILE	

3/7/2002 EC_EC_psh_39.dgn
USER:MLC