


CLEARING AND GRUBBING
EROSION CONTROL FOR
CONSTRUCTION SHEET 40

NOTE:
PLACE TEMPORARY ROCK SEDIMENT DAMS TYPE - B
AND TEMPORARY ROCK SILT CHECKS TYPE - A AT
DRAINAGE OUTLETS.

WETHERILL ENGINEERING
1223 Jones Franklin Rd.
Raleigh, N.C. 27606
License No. F-0377
Bus: 919 851 8077
Fax: 919 851 8107

TRANSPORTATION PLANNING/DESIGN - BRIDGE/STRUCTURE DESIGN
CIVIL/SITE DESIGN - GIS/GPS - CONSTRUCTION OBSERVATION


PROJECT REFERENCE NO. R-4705	SHEET NO. EC-40/CONST.40
RW SHEET NO.	HYDRAULICS ENGINEER
ROADWAY DESIGN ENGINEER	

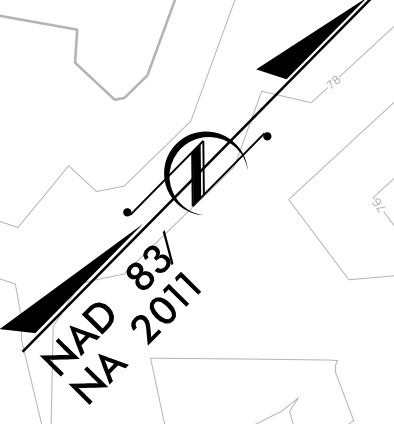

REVISIONS

SEE SHEET 39
MATCHLINE -L- STA. 467 +00.00

MATCHLINE -L- STA. 480 +00.00
SEE SHEET 41

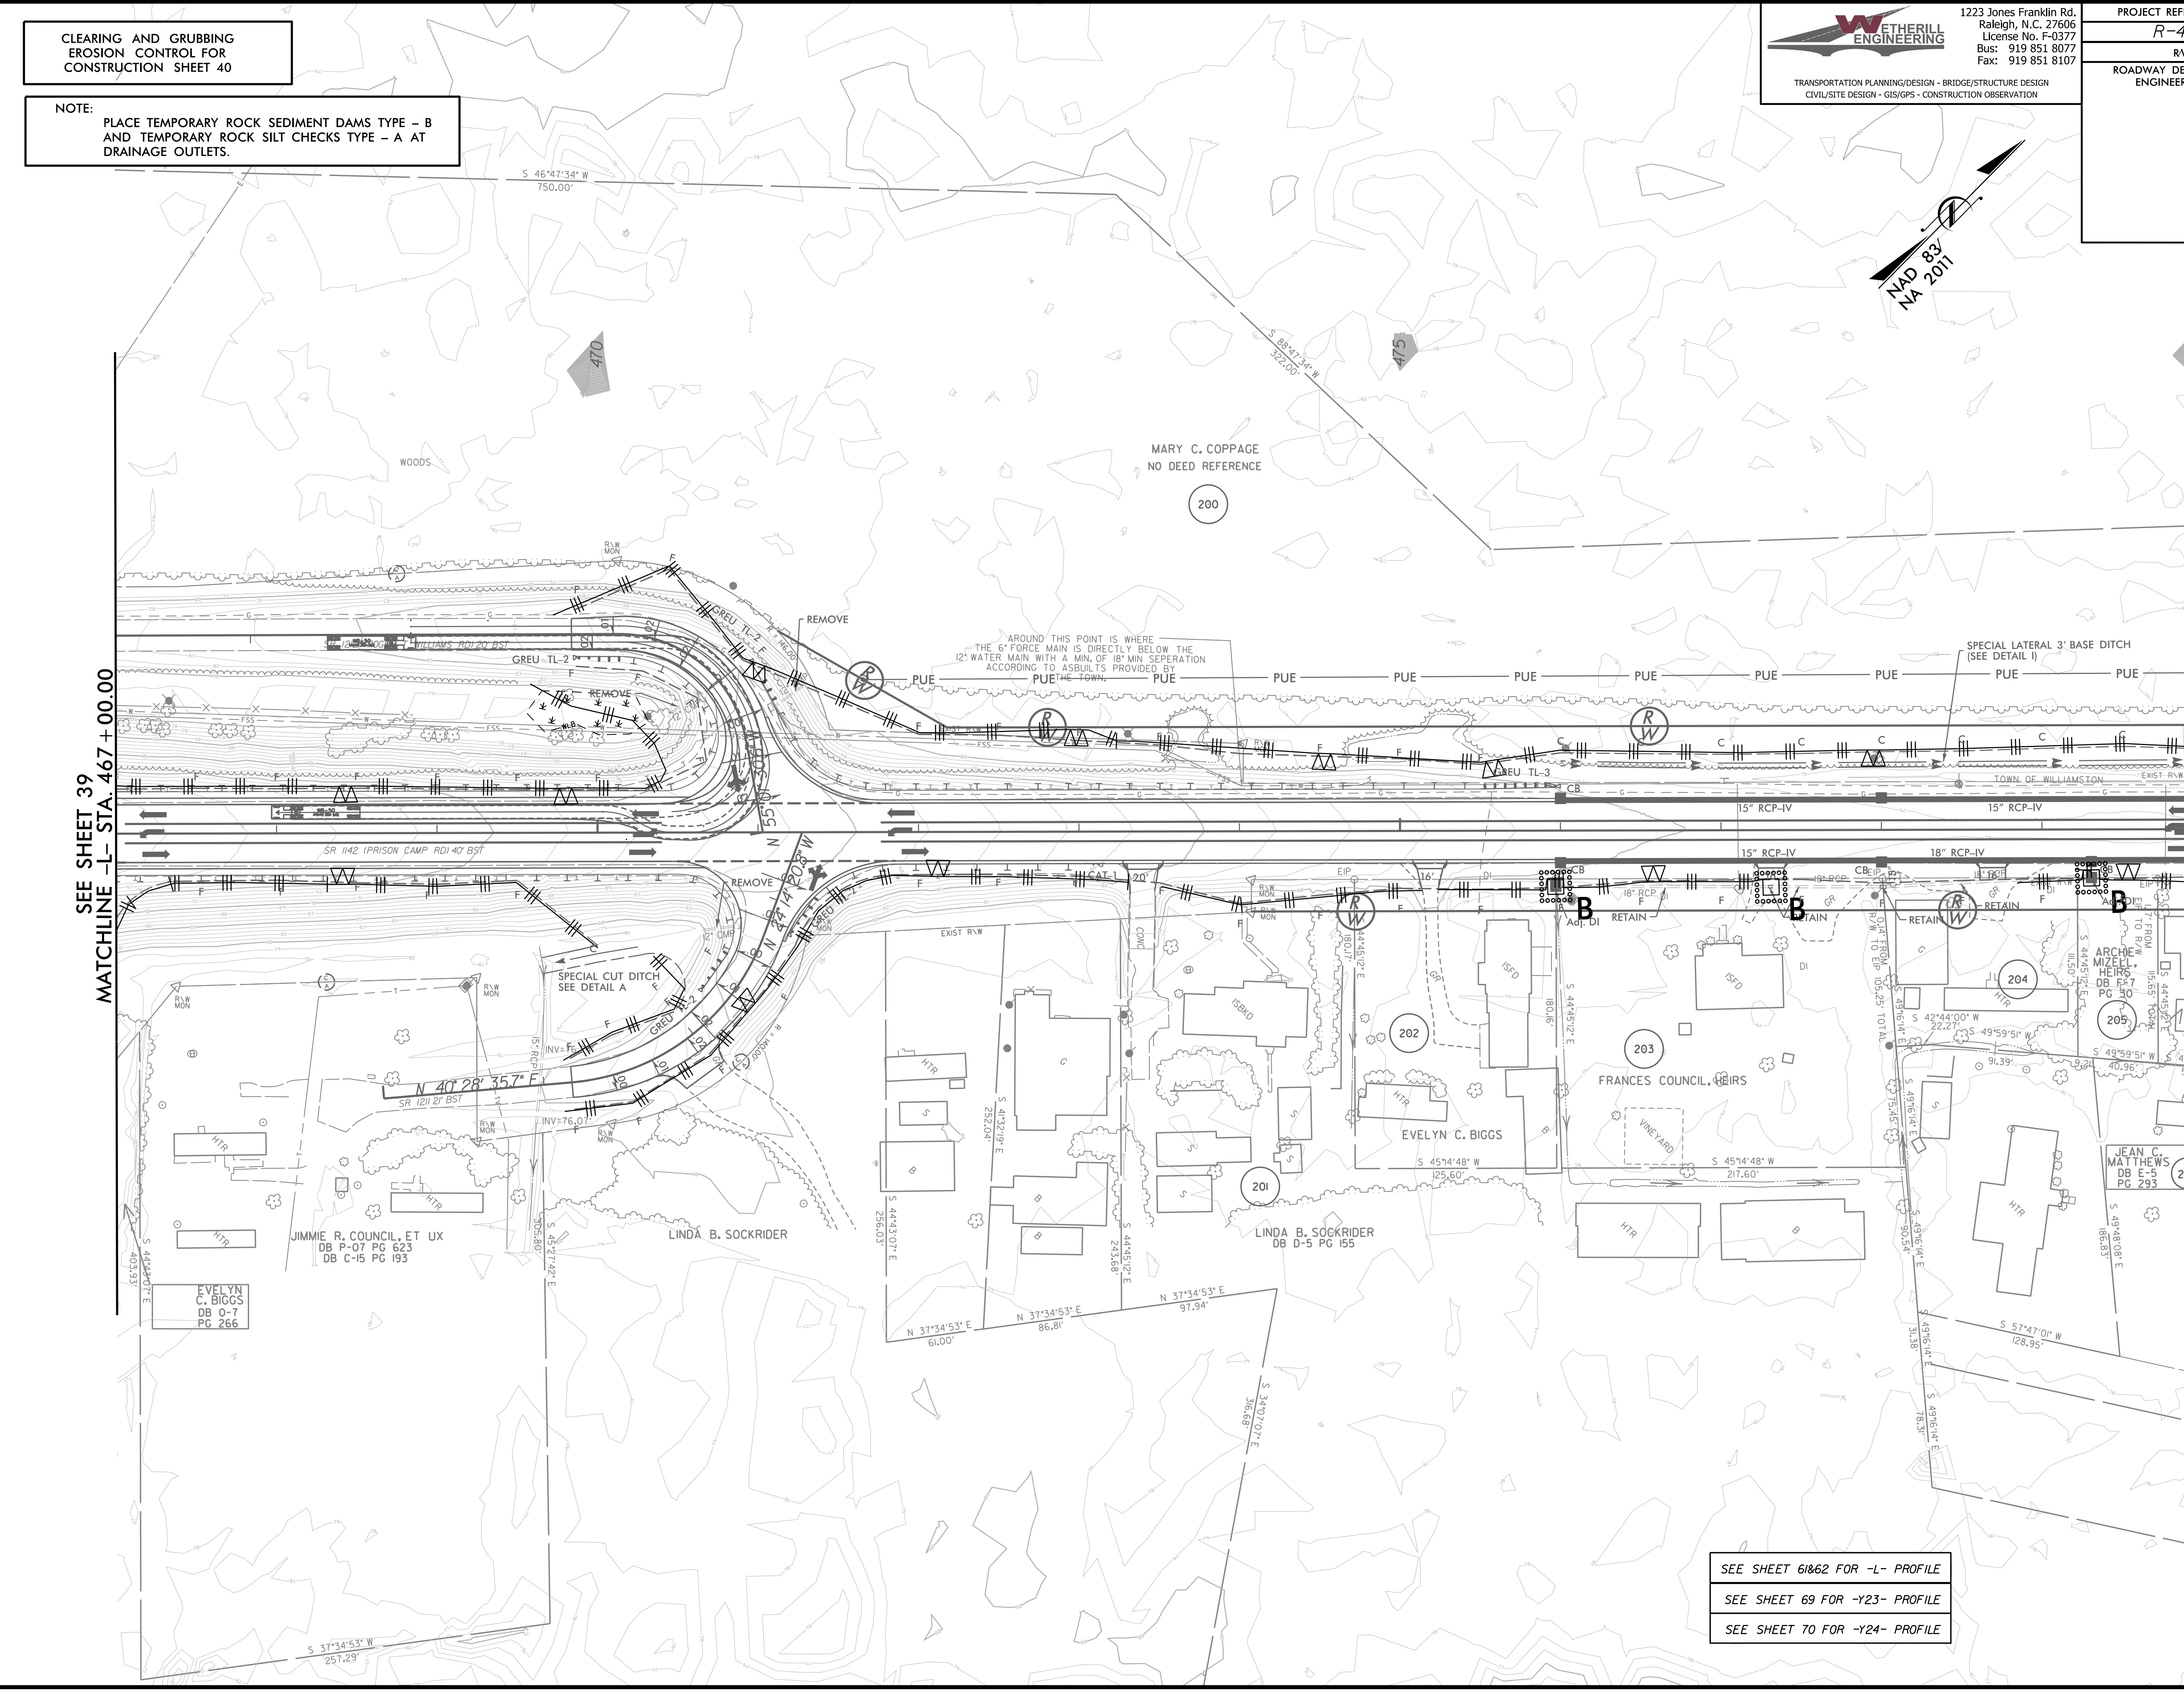

JIMMIE R. COUNCIL, ET UX
DB P-07 PG 623
DB C-15 PG 193

EVELYN
C. BIGGS
DB O-7
PG 266

LINDA B. SOCKRIDER

LINDA B. SOCKRIDER
DB D-5 PG 155

EVELYN C. BIGGS

FRANCES COUNCIL, HEIRS

JEAN C. MATTHEWS
DB E-5
PG 293

SEE SHEET 61&62 FOR -L- PROFILE
SEE SHEET 69 FOR -Y23- PROFILE
SEE SHEET 70 FOR -Y24- PROFILE