


CLEARING AND GRUBBING
EROSION CONTROL FOR
CONSTRUCTION SHEET 41

NOTE:
PLACE TEMPORARY ROCK SEDIMENT DAMS TYPE - B
AND TEMPORARY ROCK SILT CHECKS TYPE - A AT
DRAINAGE OUTLETS.

WETHERILL ENGINEERING
1223 Jones Franklin Rd.
Raleigh, N.C. 27606
License No. F-0377
Bus: 919 851 8077
Fax: 919 851 8107

TRANSPORTATION PLANNING/DESIGN - BRIDGE/STRUCTURE DESIGN
CIVIL/SITE DESIGN - GIS/GPS - CONSTRUCTION OBSERVATION


PROJECT REFERENCE NO. R-4705	SHEET NO. EC-41/CONST.41
RW SHEET NO.	HYDRAULICS ENGINEER
ROADWAY DESIGN ENGINEER	

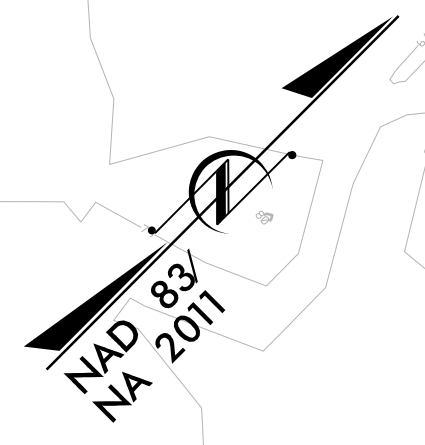

SEE SHEET 40
MATCHLINE -L- STA. 480 + 00.00

MATCHLINE -L- STA. 493 + 00.00
SEE SHEET 42

REVISIONS

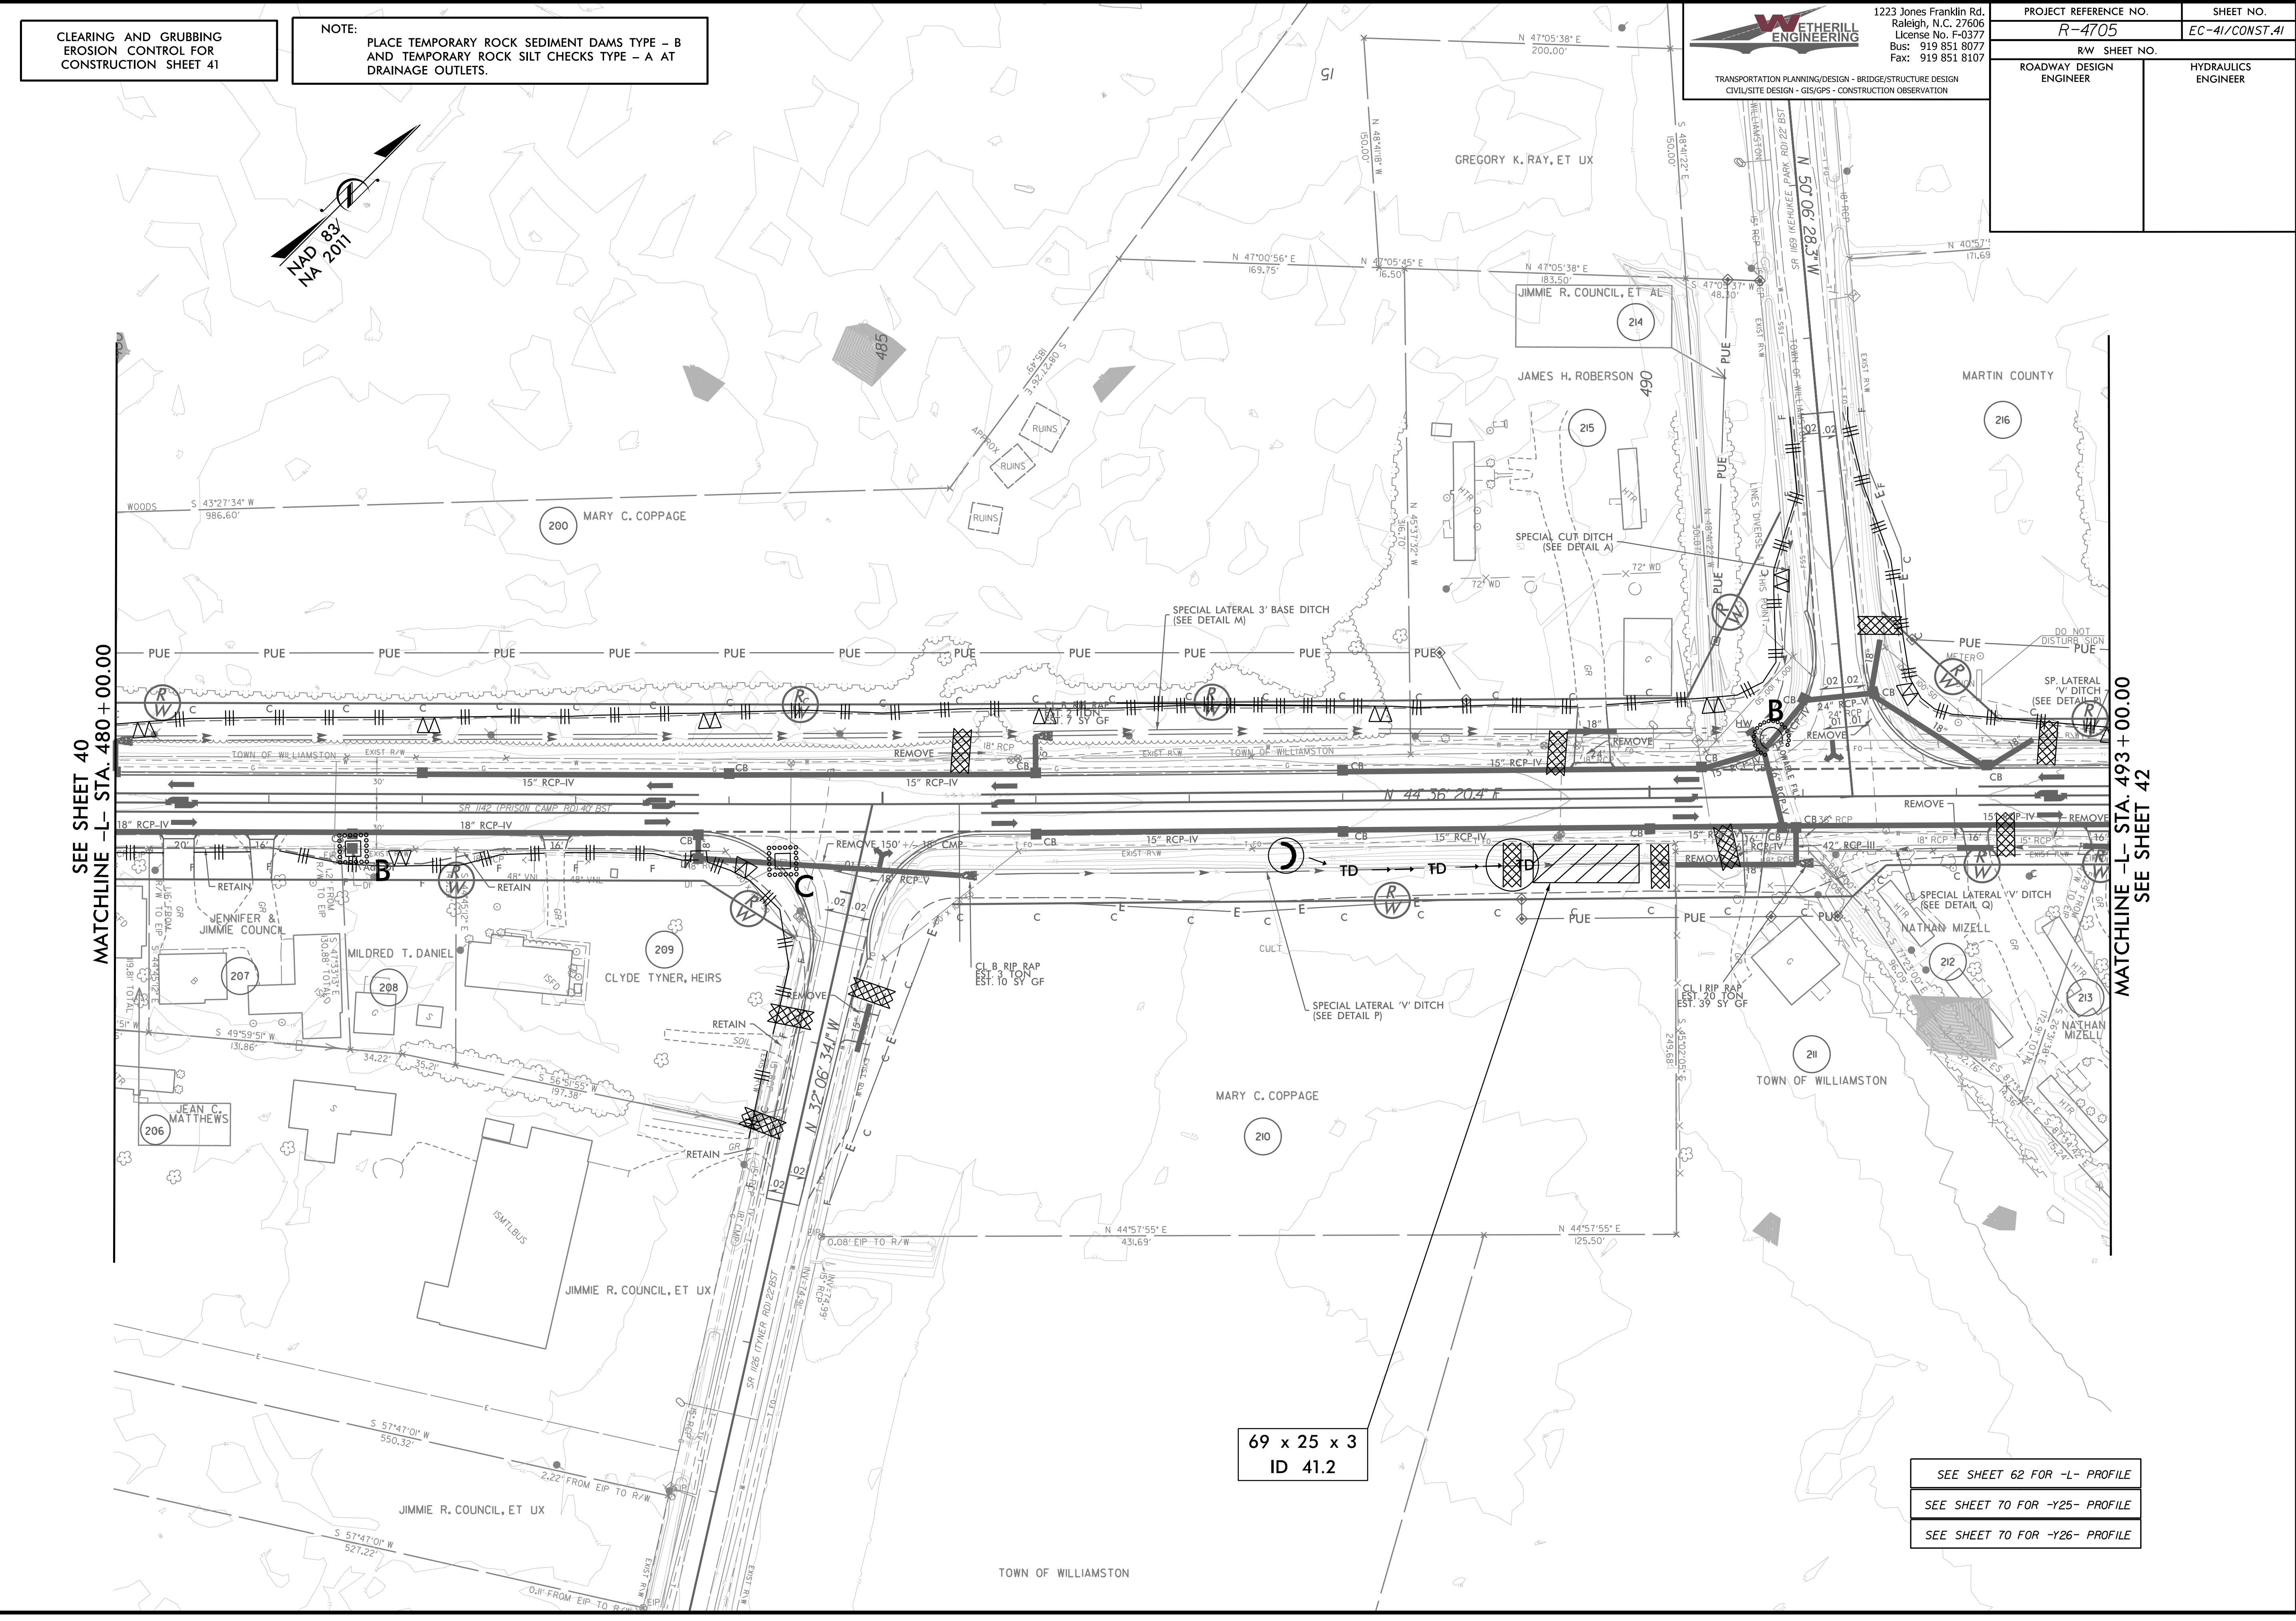

69 x 25 x 3
ID 41.2

SEE SHEET 62 FOR -L- PROFILE
SEE SHEET 70 FOR -Y25- PROFILE
SEE SHEET 70 FOR -Y26- PROFILE

3/7/2022 EC-CC-psh-41.dgn
USER:MLC