


8/17/99

Place Matting for Erosion Control on Slopes Adjacent to Permitted Wetlands as Work Allows.

WETHERILL ENGINEERING
 1223 Jones Franklin Rd.
 Raleigh, N.C. 27606
 License No. F-0377
 Bus: 919 851 8077
 Fax: 919 851 8107

TRANSPORTATION PLANNING/DESIGN - BRIDGE/STRUCTURE DESIGN
 CIVIL/SITE DESIGN - GIS/GPS - CONSTRUCTION OBSERVATION


PROJECT REFERENCE NO.	SHEET NO.
R-4705	EC-66/CONST.26
RW SHEET NO.	
ROADWAY DESIGN ENGINEER	HYDRAULICS ENGINEER

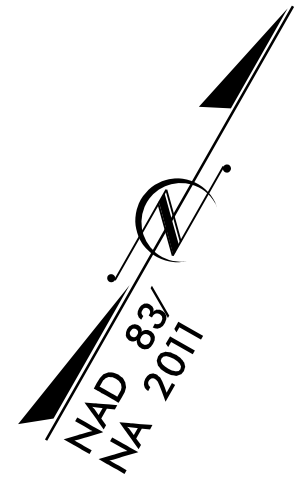

REVISIONS

SEE SHEET 25
MATCHLINE -L- STA. 285 + 00.00

MATCHLINE -L- STA. 298 + 00.00
SEE SHEET 27

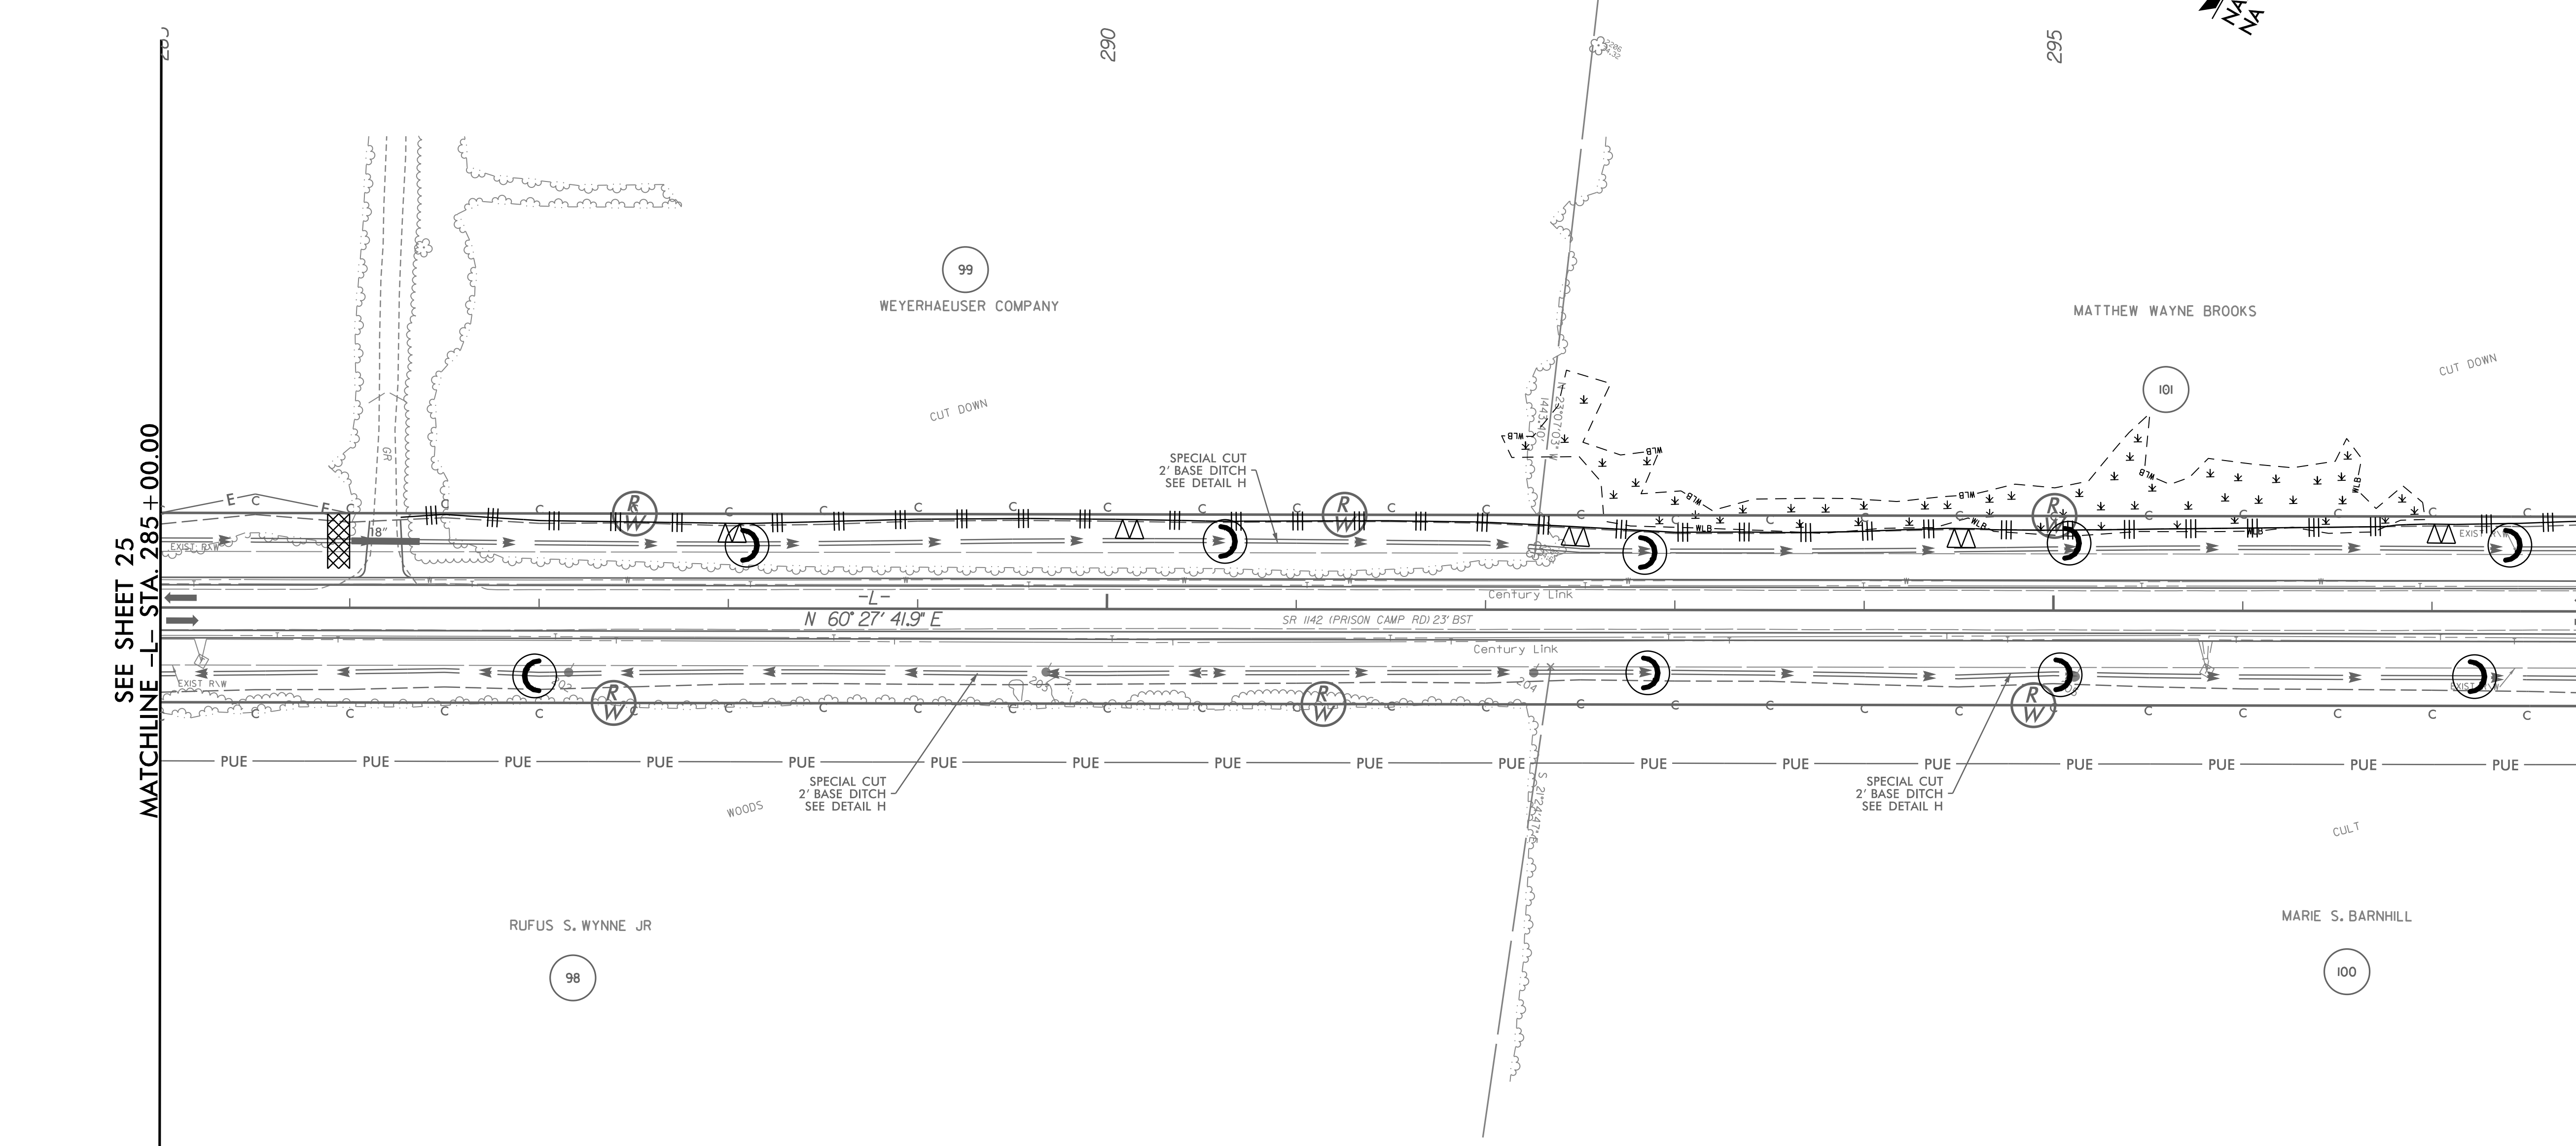

SEE SHEET 54&55 FOR -L- PROFILE

3/14/2002 EC_fm01_psh_26.dgn
USER:HWYENR