
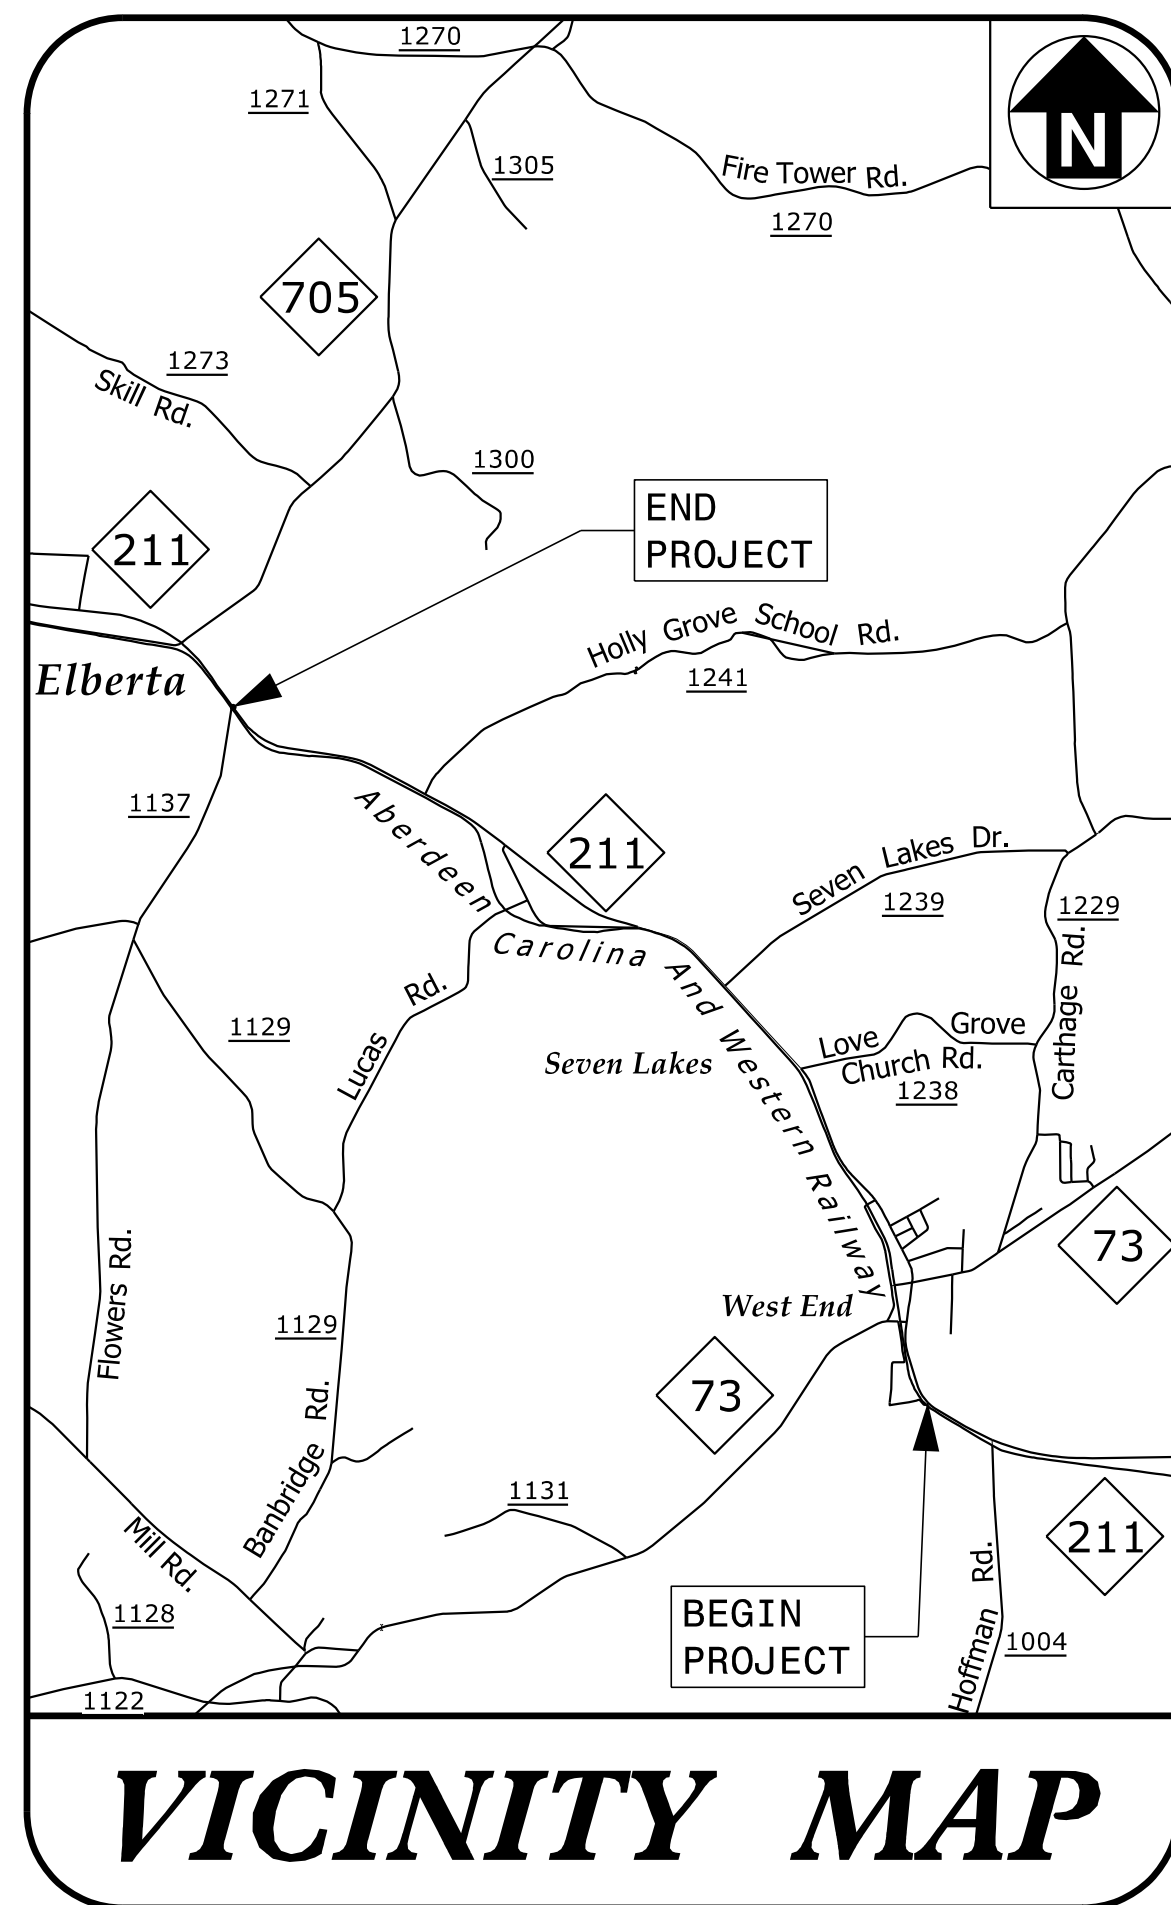


STATE OF NORTH CAROLINA  
DIVISION OF HIGHWAYS

**MOORE COUNTY**

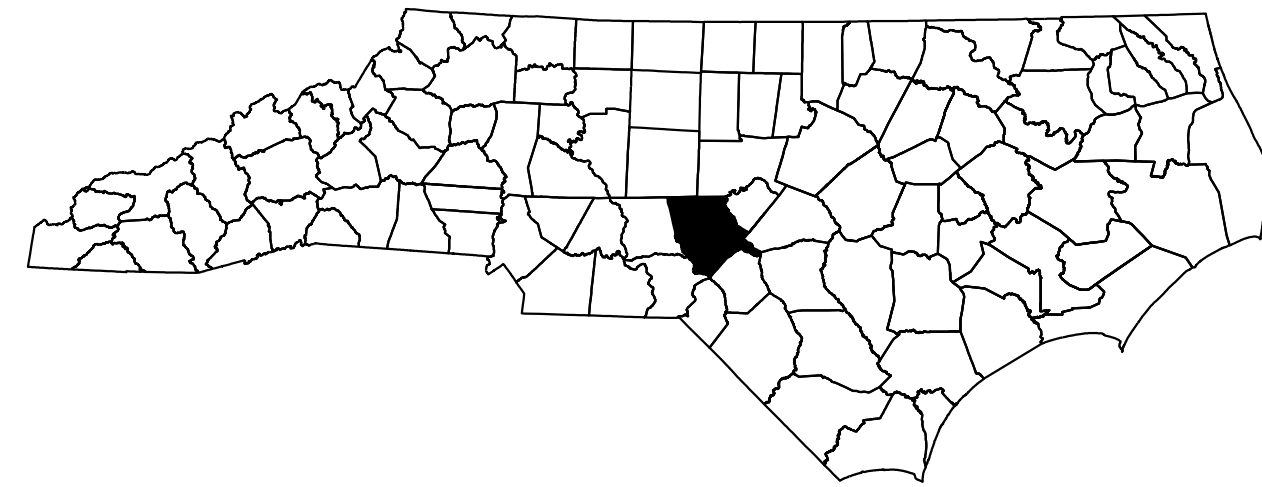

**LOCATION: NC 211 FROM SOUTH OF NC 73 IN WEST END TO NORTH OF SR 1241 (HOLLY GROVE SCHOOL ROAD)**

**TYPE OF WORK: CLEARING AND GRUBBING, EROSION CONTROL**

**VICINITY MAP**

**INDEX OF SHEETS**

SHEET NO.	TITLE
TMP-1	TITLE SHEET, VICINITY MAP, INDEX OF SHEETS, LIST OF APPLICABLE ROADWAY STANDARD DRAWINGS, AND PHASING
TMP-1A	TRANSPORTATION OPERATIONS PLAN: MANAGEMENT STRATEGIES AND GENERAL NOTES

REV. OCTOBER 2017

ROADWAY STANDARD DRAWINGS

THE FOLLOWING ROADWAY STANDARDS AS APPEAR IN "ROADWAY STANDARD DRAWINGS" - N.C. DEPARTMENT OF TRANSPORTATION - RALEIGH, N.C., DATED JANUARY 2018 ARE APPLICABLE TO THIS PROJECT AND BY REFERENCE HEREBY ARE CONSIDERED A PART OF THESE PLANS:


STD.NO.	TITLE
1101.01	WORK ZONE ADVANCE WARNING SIGNS
1101.02	TEMPORARY LANE CLOSURES
1101.04	TEMPORARY SHOULDER CLOSURES
1101.05	WORK ZONE VEHICLE ACCESSES
1101.11	TRAFFIC CONTROL DESIGN TABLES
1110.01	STATIONARY WORK ZONE SIGNS
1110.02	PORTABLE WORK ZONE SIGNS
1130.01	DRUMS
1135.01	CONES
1150.01	FLAGGERS
1180.01	SKINNY DRUMS

**PHASING**

STEP 1. USING RSD 1101.02 SHEETS 1 AND 2 OF 14 INSTALL THE WORK ZONE ADVANCE WARNING SIGNS. SEE ROADWAY STANDARD DRAWING (RSD) 1101.01 SHEET 3 OF 3.


STEP 2. WORKING AWAY FROM TRAFFIC AND USING RSD 1101.02 AND 1101.04 AS NEEDED, COMPLETE THE CLEARING AND GRUBBING.

**DOCUMENT NOT CONSIDERED FINAL UNLESS ALL SIGNATURES COMPLETED**

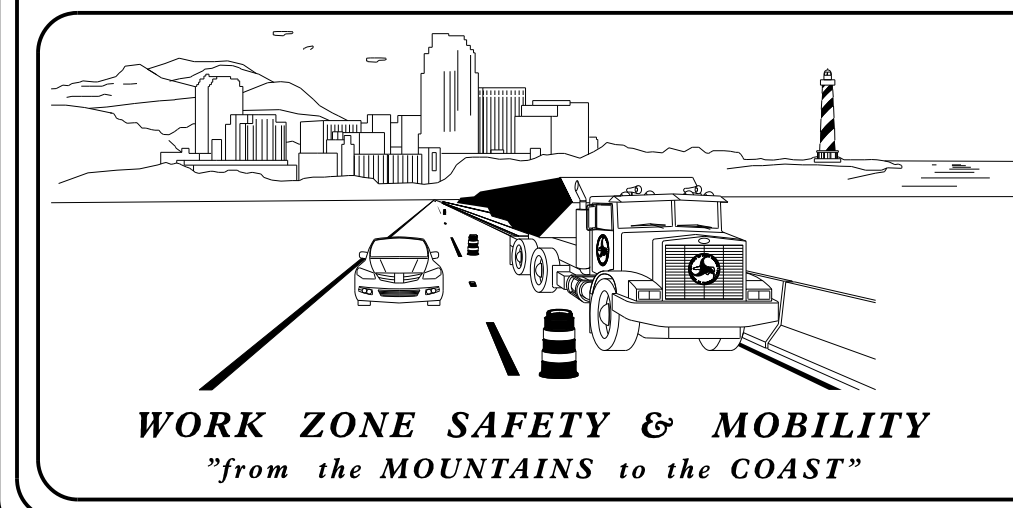

**PLANS PREPARED BY:**  
D W BISSETTE, PE

**NCDOT CONTACTS:**  
K C THORNEWELL, PE  
PROJECT ENGINEER  
M STEELMAN  
PROJECT DESIGN ENGINEER

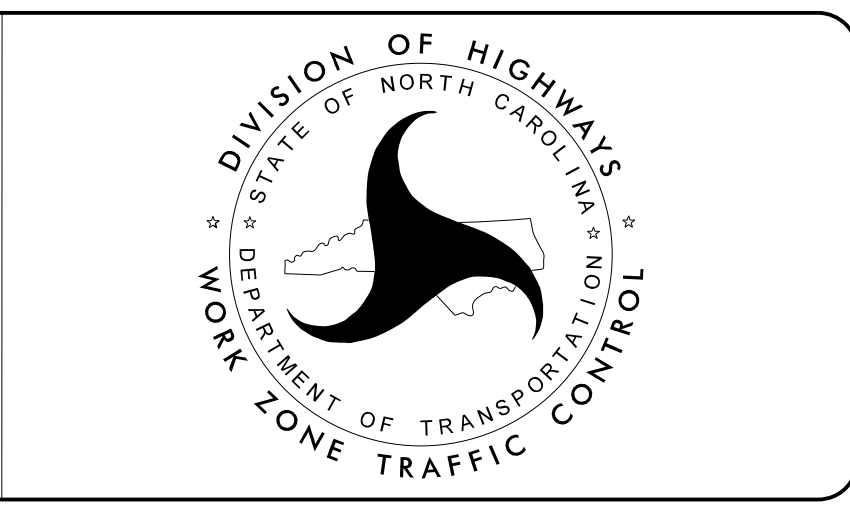

PLANS PREPARED FOR THE NCDOT BY:  
**M M**  
MOTT MACDONALD  
1101 HAYNES STREET, SUITE 101  
RALEIGH, NC 27604  
NC LICENSE NO. F-0669

APPROVED: *David W. Bisette*  
DATE: \_\_\_\_\_  
SEAL

3/9/2022 \\USFUDUHVHVFPS01\Proj\374195\_2016-plan-dsn\_LSA\proj\NRA\_R-5726A\TrafficControl\Top\Clearing and Grubbing Plan\NRA-5726A-TC-TMP\_01\_Title.C.&.C.dgn User:HB582185

SHEET NO.  
TMP-1

**R-5726A**

**TIP PROJECT:**