
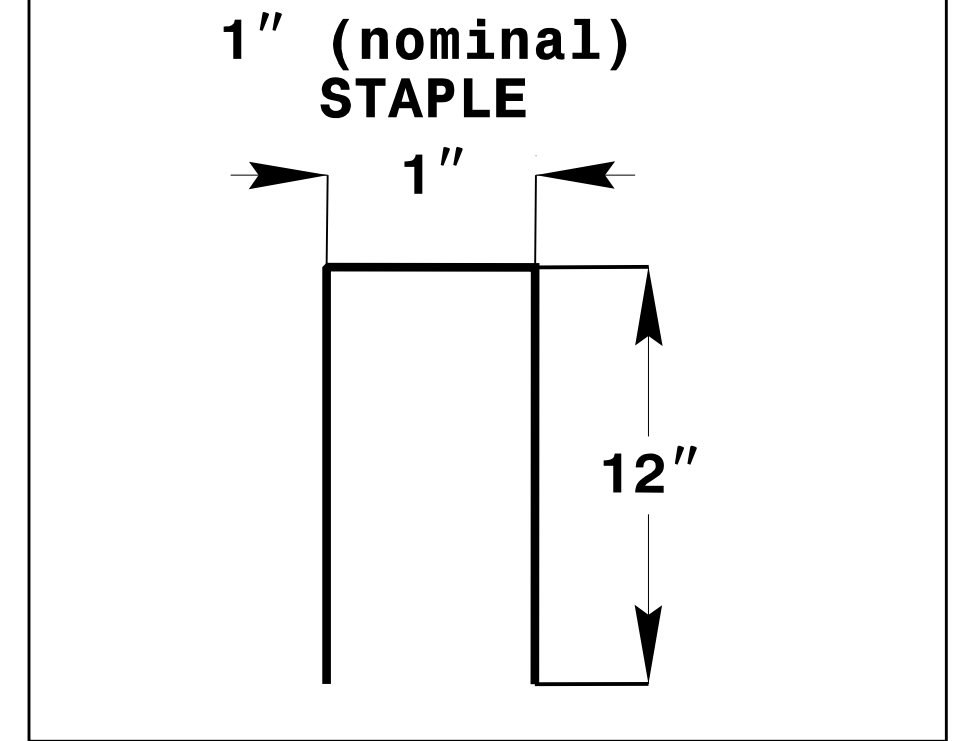
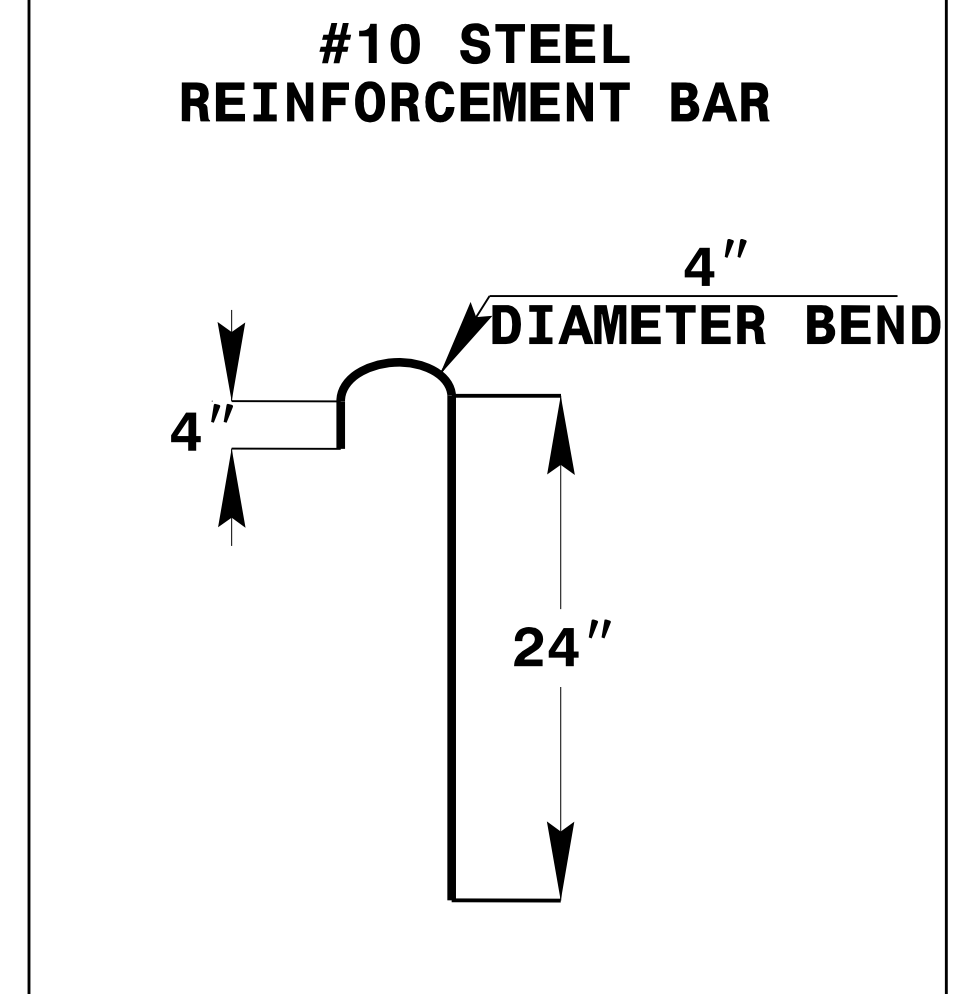
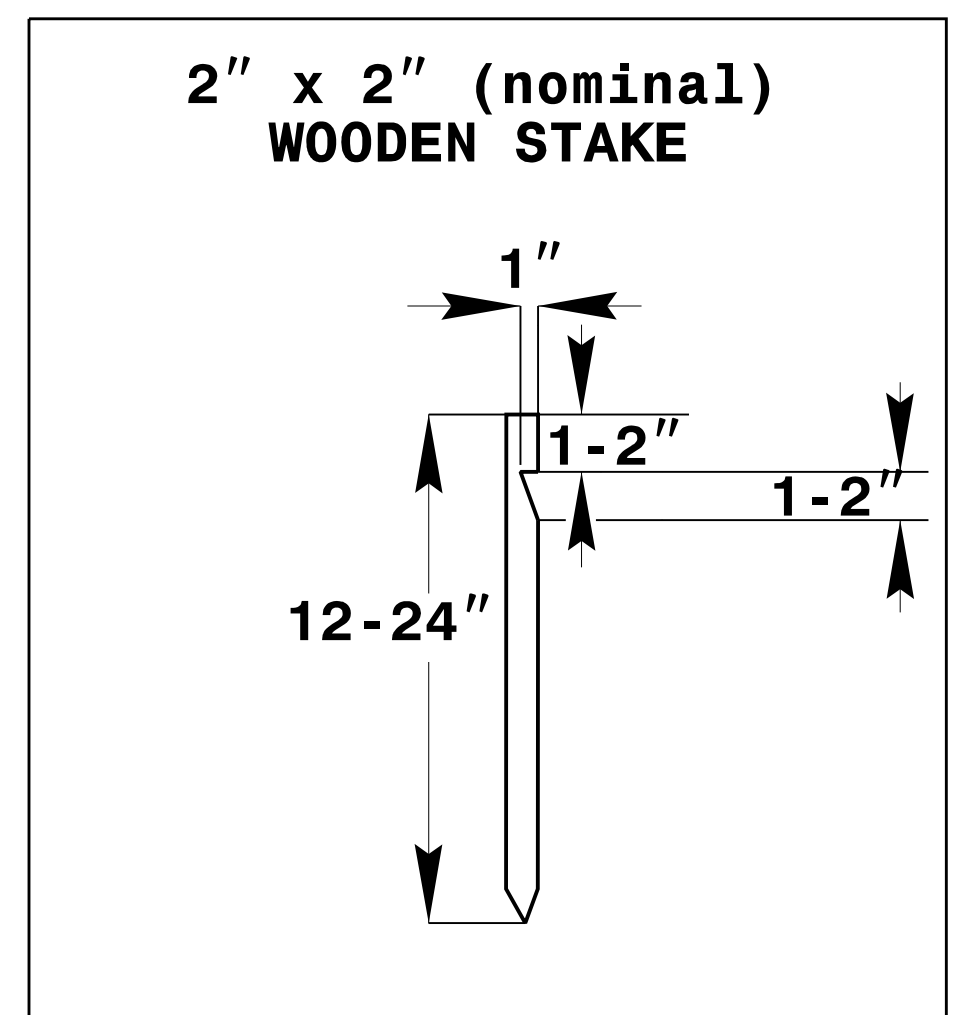


PROJECT REFERENCE NO. <i>R-5726A</i>	SHEET NO. <i>EC-2C</i>
RW SHEET NO.	
ROADWAY DESIGN ENGINEER	HYDRAULICS ENGINEER

# SKIMMER BASIN WITH BAFFLES DETAIL

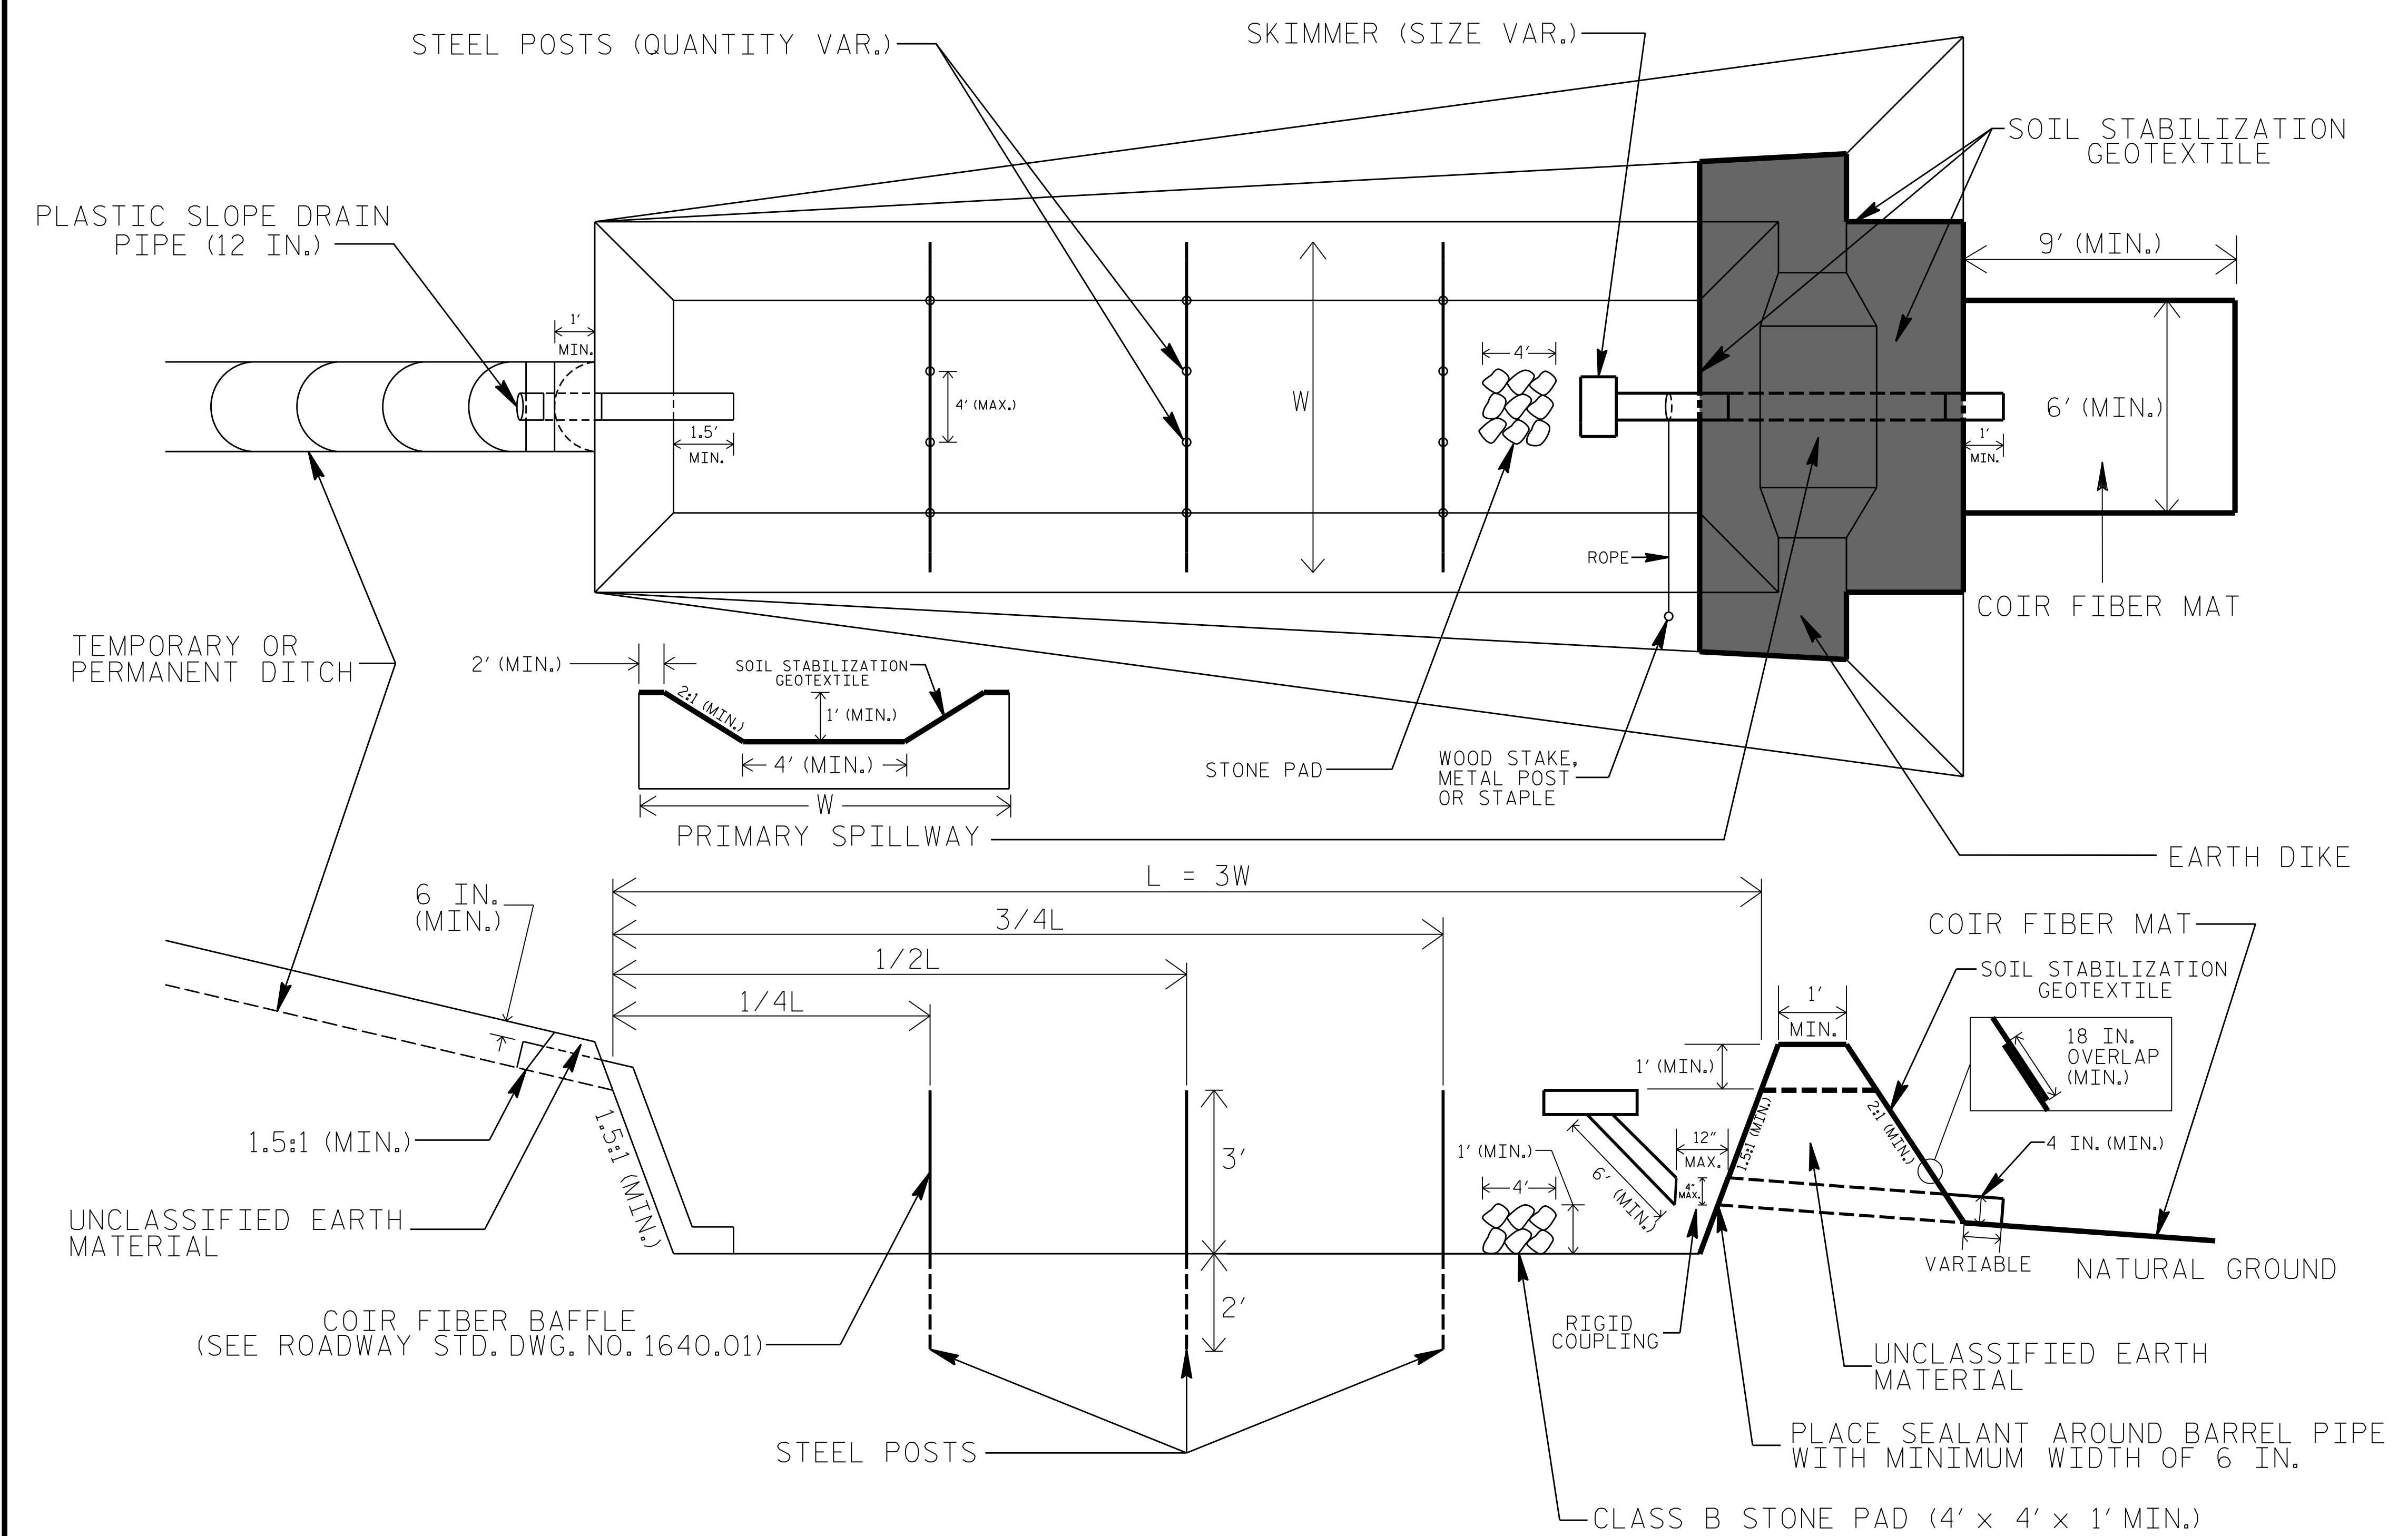

## COIR FIBER MAT ANCHOR OPTIONS

### NOTES

1. SEED AND PLACE MATTING FOR EROSION CONTROL ON INTERIOR AND EXTERIOR SIDESLOPES.
2. LIMIT EARTH DIKE HEIGHT TO 5 FT.
3. FOR BASIN DEPTH OF 3 FT., THE MINIMUM BASIN WIDTH SHALL BE 9 FT.
4. DETERMINE PRIMARY SPILLWAY WEIR LENGTH (FT.) USING  $Q/0.8$ , WHERE Q IS FLOW RATE (CFS) INTO BASIN.
5. PLASTIC SLOPE DRAIN PIPE AT INLET OF BASIN MAY BE REPLACED BY FILTRATION GEOTEXTILE OR TARP AS DIRECTED.
6. SOIL STABILIZATION GEOTEXTILE FOR PRIMARY SPILLWAY SHALL BE ONE CONTINUOUS PIECE OF MATERIAL OR OVERLAPPED 18 IN. (MIN.).

NOT TO SCALE

PLOT DRIVER: NCDOT.pdf\_color\_eng\_50dpi  
 USER: WYELVERT  
 FILE: Mott-McDonald.I.E.LLC.-Fuquoy-VorIno\MMIE\_MST\_2016\_PD\_0\_NCDOT537\MMI.E.1759.W01.R5726.NC211\ID.G0.CAD.BIM.6.2.Work.In.Prog.R5726.Erosion.Control\R5726.EC.DETAILS.dgn  
 PENTABLE: NCDOT.EC.C&G.BW.tbl  
 TIME: 3:30:54 PM  
 DATE: 2/7/2022