

8/17/99

PROJECT REFERENCE NO. R-5726A	SHEET NO. EC-4CONST. 4
ROADWAY DESIGN ENGINEER	HYDRAULICS ENGINEER

CLEARING AND GRUBBING
EROSION CONTROL FOR
CONSTRUCTION SHEET 4

NAD 83/NA 2011


NOTE:
PLACE TEMPORARY ROCK SEDIMENT DAMS TYPE - B
AND TEMPORARY ROCK SILT CHECKS TYPE - A AT
DRAINAGE OUTLETS.

Prepared in the Office of:

M MOTT MACDONALD
PO Box 700
Fuquay-Varina, NC 27526
www.mottmac.com/americas

HDR HDR Engineering, Inc. of the Carolinas
555 Fayetteville St, Suite 900 Raleigh, N.C. 27601
N.C.B.E.L.S. License Number: F-0116

FOR -L- PROFILE SEE SHEET 27
FOR -Y1- PROFILE SEE SHEET 38
FOR INTERSECTION DETAIL SEE SHEET 2B-5

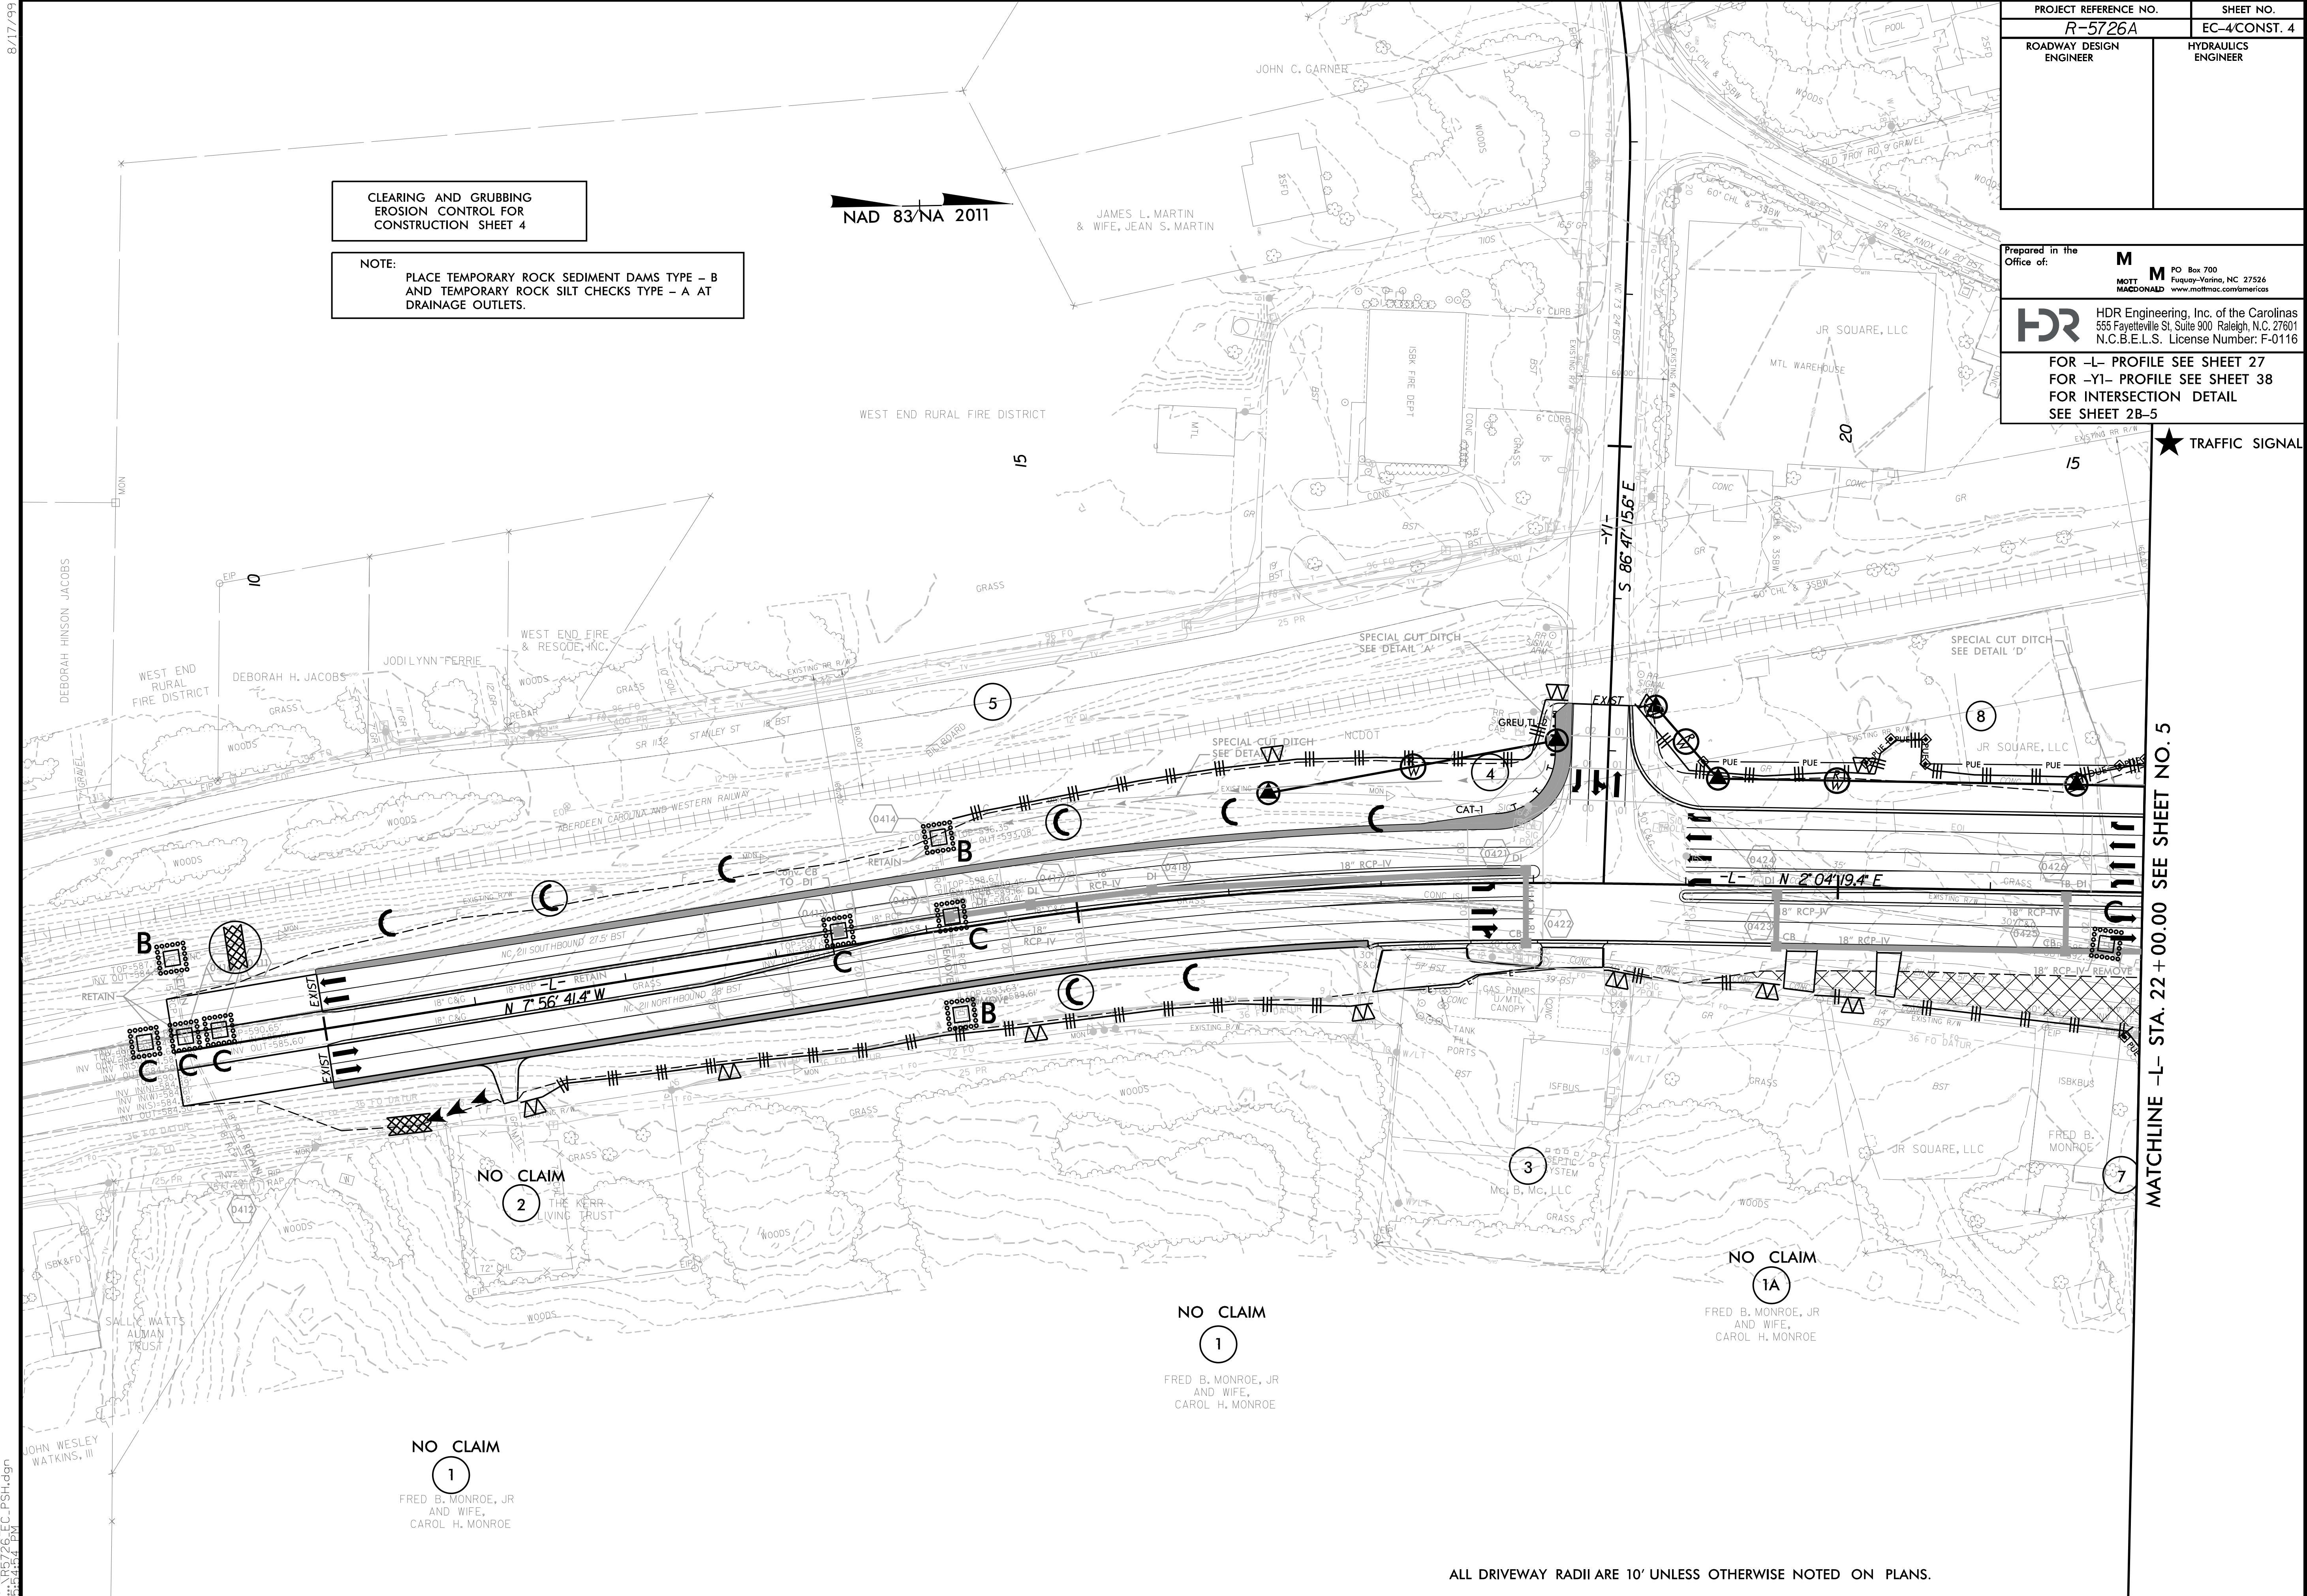

MATCHLINE -L- STA. 22 + 00.00 SEE SHEET NO. 5

★ TRAFFIC SIGNAL

NO CLAIM
1
FRED B. MONROE, JR
AND WIFE,
CAROL H. MONROE

NO CLAIM
1
FRED B. MONROE, JR
AND WIFE,
CAROL H. MONROE

NO CLAIM
1A
FRED B. MONROE, JR
AND WIFE,
CAROL H. MONROE

ALL DRIVEWAY RADII ARE 10' UNLESS OTHERWISE NOTED ON PLANS.

3/29/2022
R-5726A-EC-4-CONST-4.dgn
10:45:28 AM