

PROJECT REFERENCE NO. R-5726A	SHEET NO. EC-6/CONST. 6
ROADWAY DESIGN ENGINEER	HYDRAULICS ENGINEER

Prepared in the Office of:



M MOTT MACDONALD
 PO Box 700
 Fuquay-Varina, NC 27526
 www.mottmac.com/americas

HDR HDR Engineering, Inc. of the Carolinas
 555 Fayetteville St, Suite 900 Raleigh, N.C. 27601
 N.C.B.E.L.S. License Number: F-0116

FOR -L- PROFILE SEE SHEET 28
 FOR -Y8- PROFILE SEE SHEET 39
 FOR -Y8A- PROFILE SEE SHEET 39
 FOR -Y9- PROFILE SEE SHEET 40
 FOR -Y10- PROFILE SEE SHEET 40

CLEARING AND GRUBBING EROSION CONTROL FOR CONSTRUCTION SHEET 6

NOTE:
 PLACE TEMPORARY ROCK SEDIMENT DAMS TYPE - B AND TEMPORARY ROCK SILT CHECKS TYPE - A AT DRAINAGE OUTLETS.

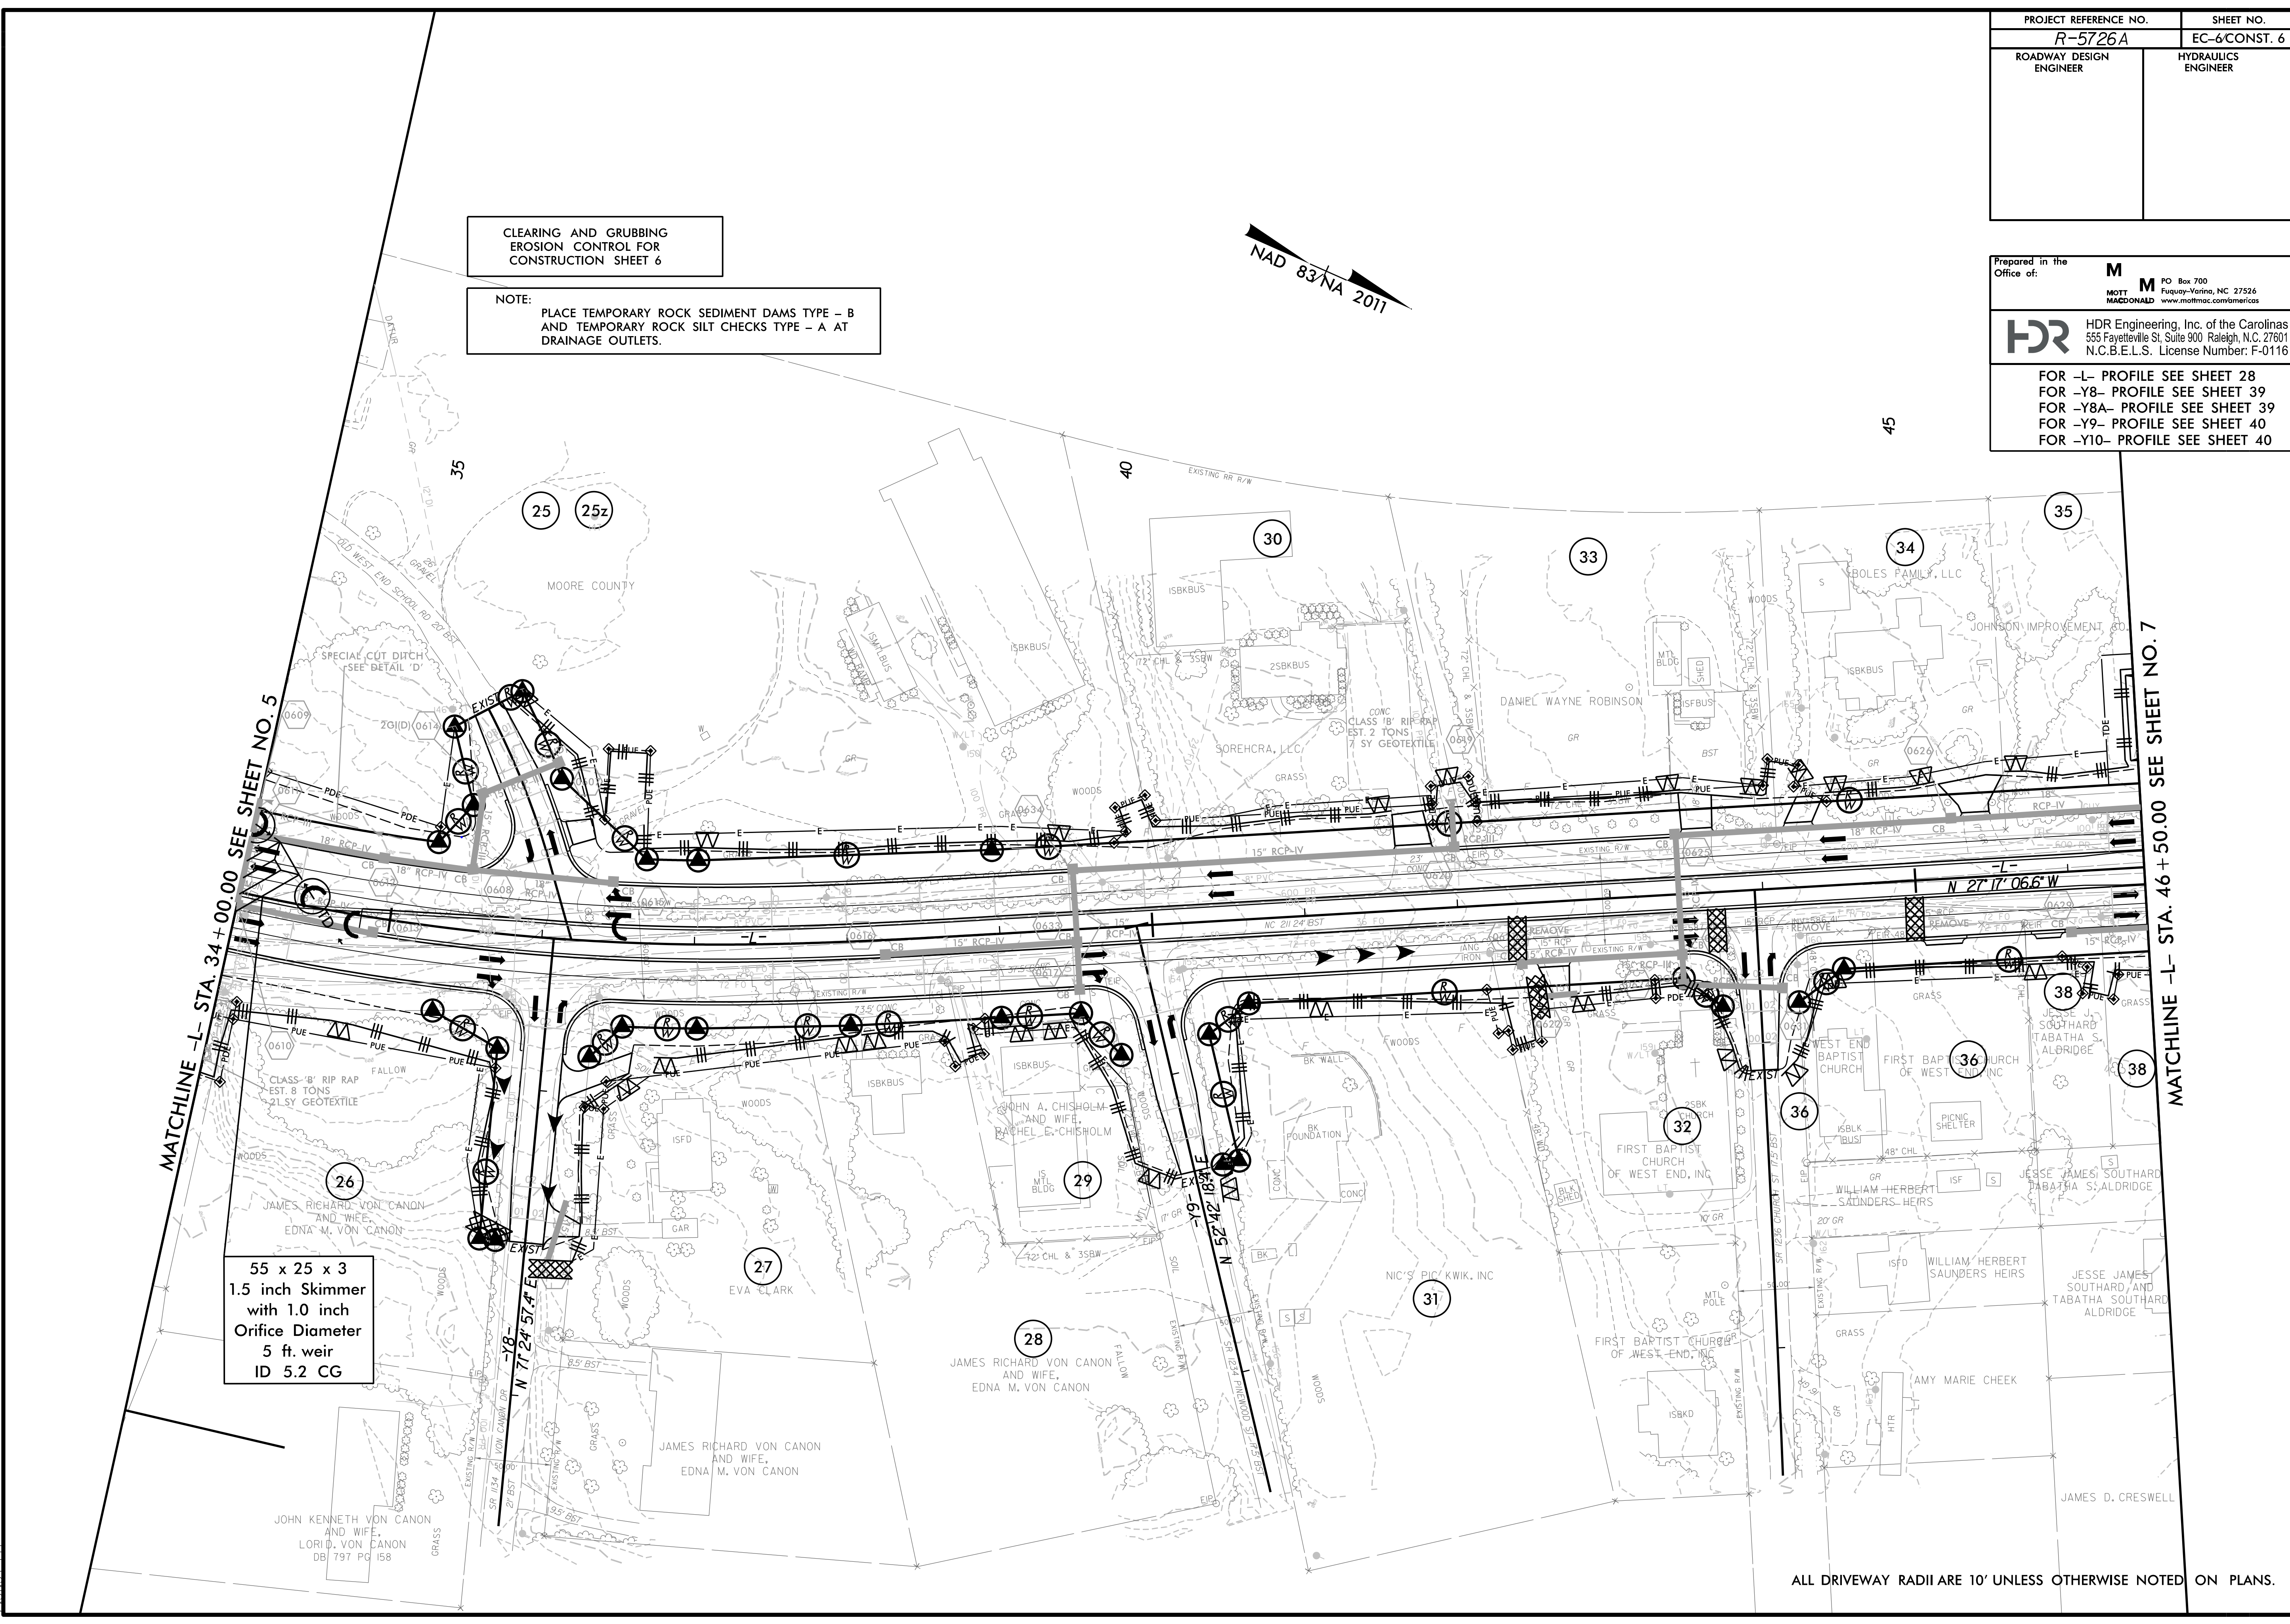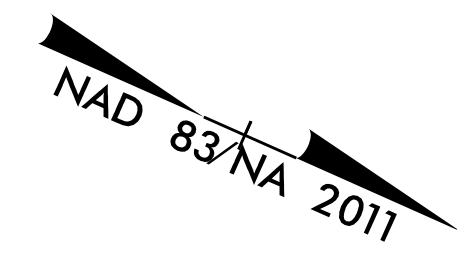

55 x 25 x 3
 1.5 inch Skimmer
 with 1.0 inch
 Orifice Diameter
 5 ft. weir
 ID 5.2 CG

ALL DRIVEWAY RADII ARE 10' UNLESS OTHERWISE NOTED ON PLANS.

8/17/99
 2/17/2022
 5:21:34 PM
 5726A-EC-PSH.dgn