

PROJECT REFERENCE NO. R-5726A	SHEET NO. EC-7/CONST. 7
ROADWAY DESIGN ENGINEER	HYDRAULICS ENGINEER

Prepared in the Office of: **MOTT MACDONALD** PO Box 700 Fuquay-Varina, NC 27526 www.mottmac.com/americas


HDR HDR Engineering, Inc. of the Carolinas 555 Fayetteville St, Suite 900 Raleigh, N.C. 27601 N.C.B.E.L.S. License Number: F-0116

FOR -L- PROFILE SEE SHEET 28
FOR -Y11- PROFILE SEE SHEET 40
FOR -Y12- PROFILE SEE SHEET 40
FOR INTERSECTION DETAIL SEE SHEET 2B-5

CLEARING AND GRUBBING
EROSION CONTROL FOR
CONSTRUCTION SHEET 7

NOTE:
PLACE TEMPORARY ROCK SEDIMENT DAMS TYPE - B
AND TEMPORARY ROCK SILT CHECKS TYPE - A AT
DRAINAGE OUTLETS.

56 x 120 x 3
2.5 inch Skimmer
with 2.5 inch
Orifice Diameter
25 ft. weir
ID 7.1 B

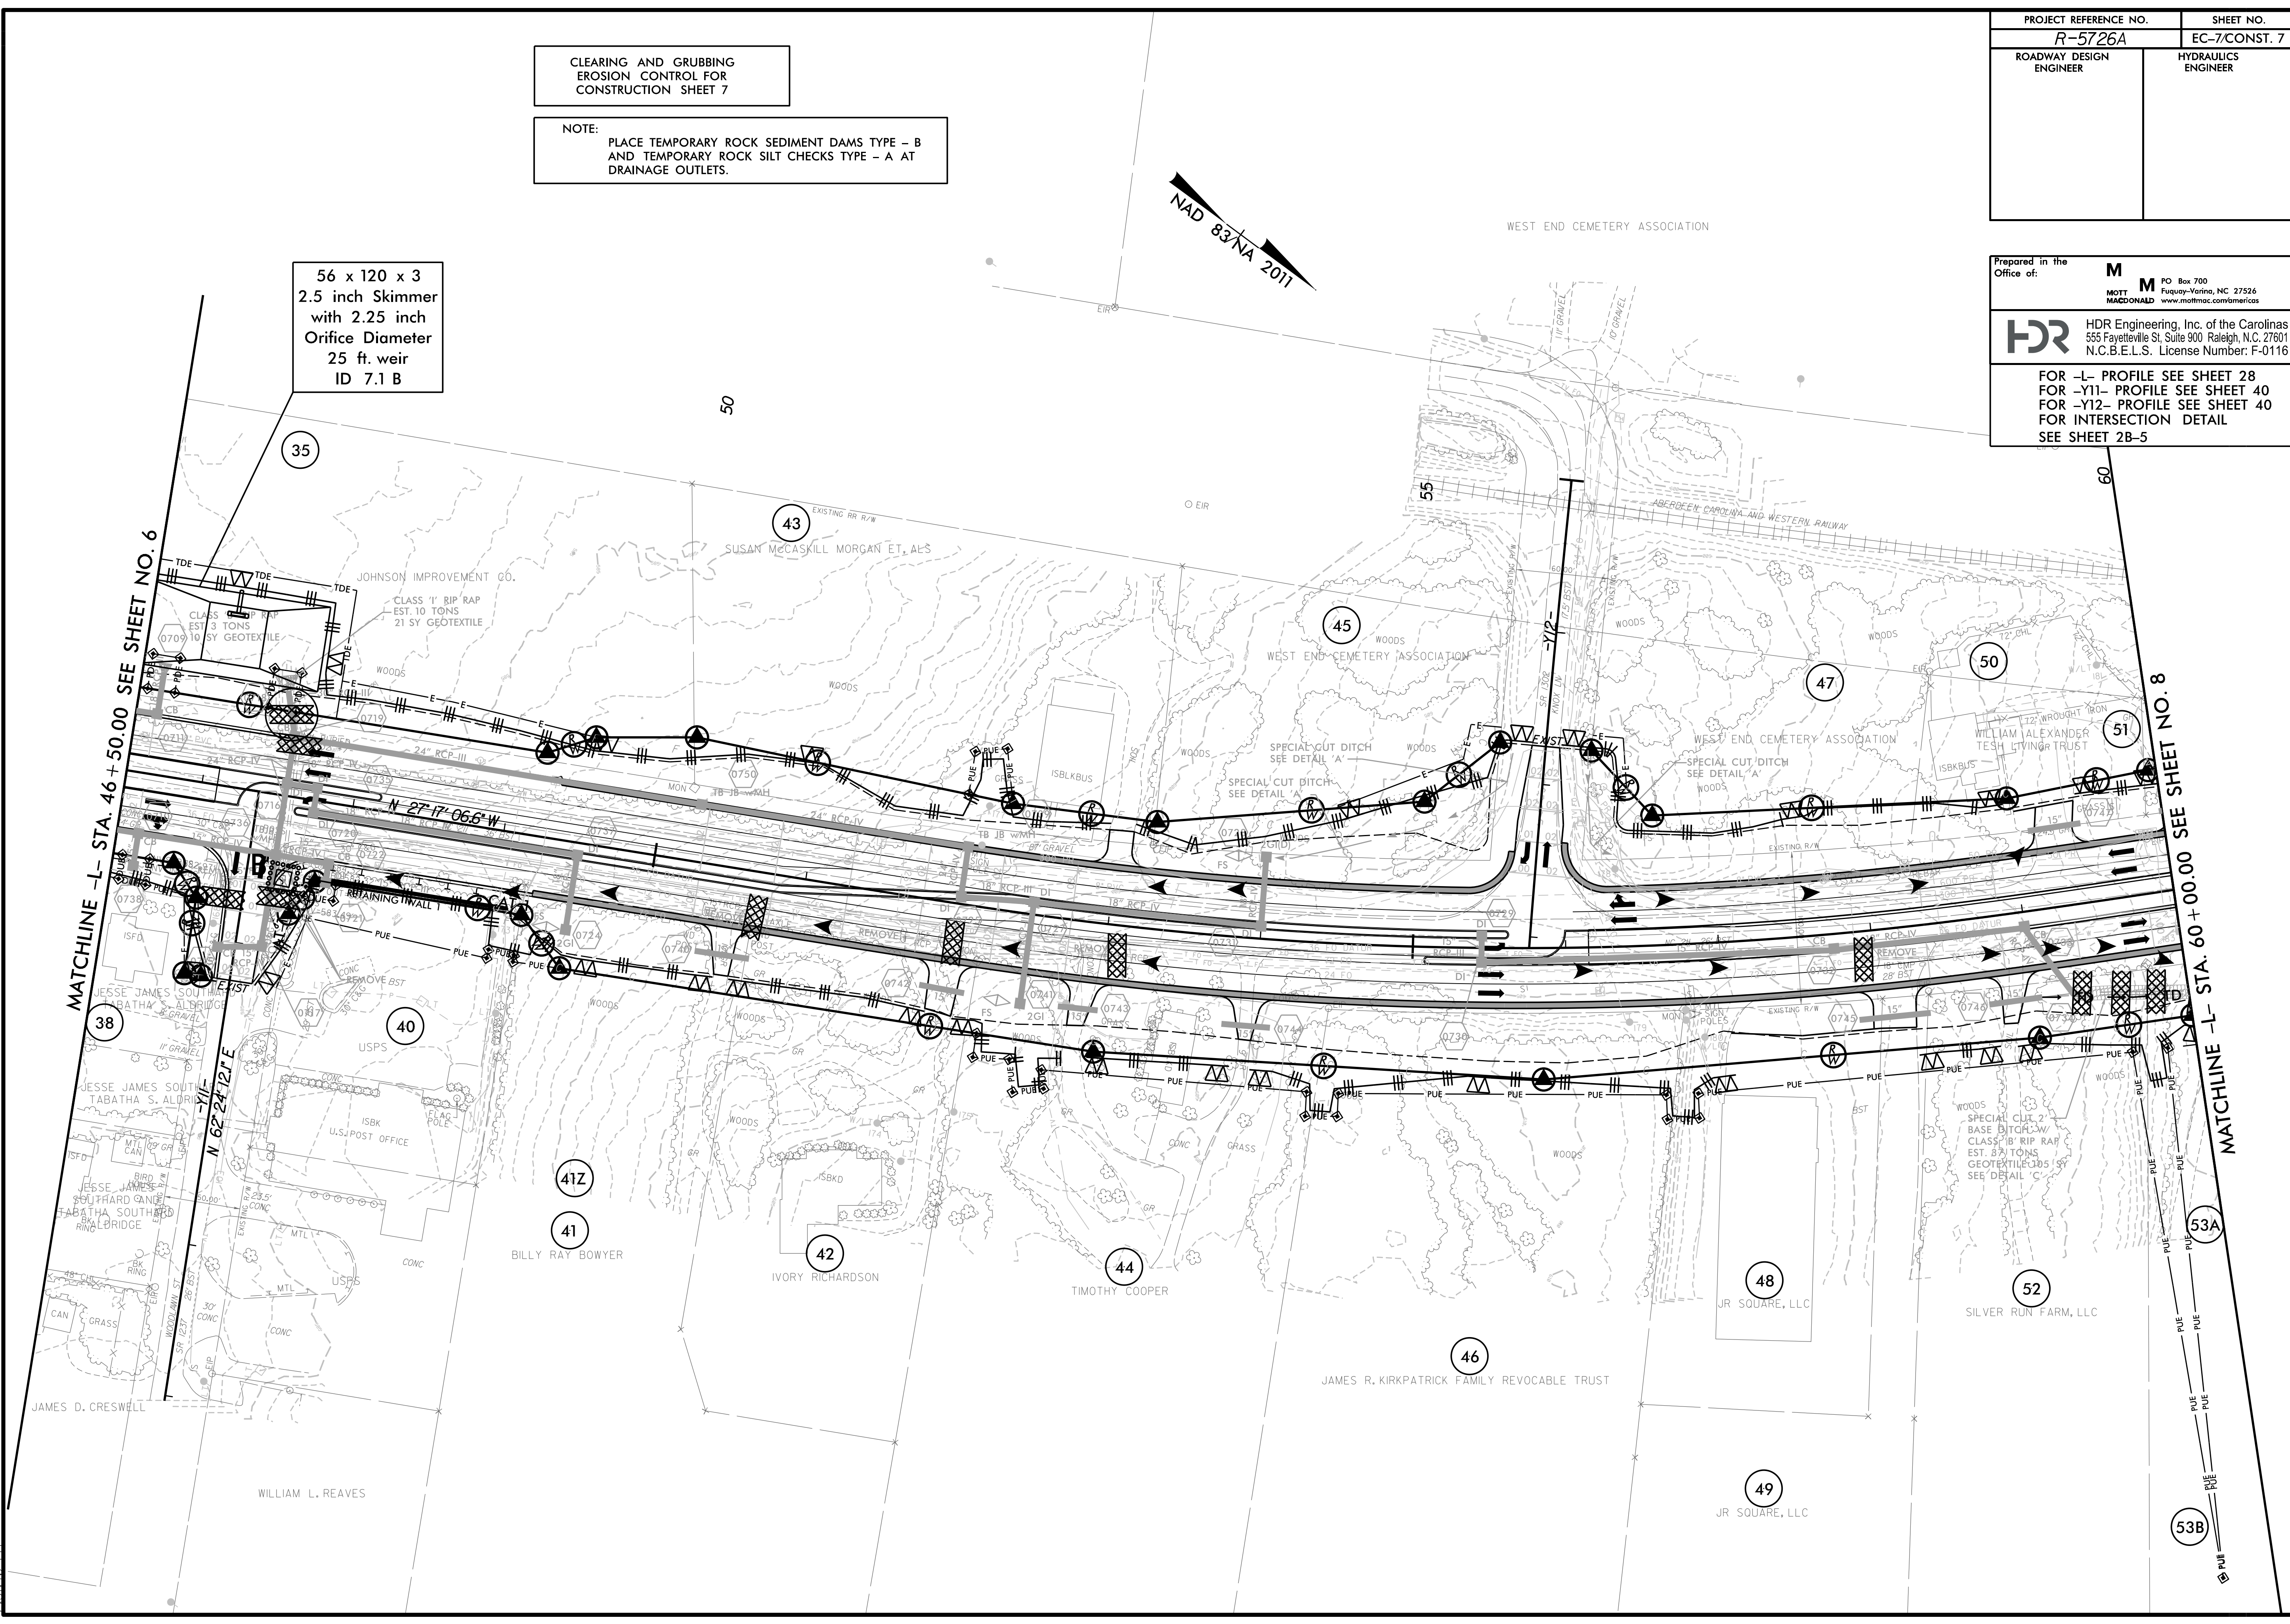

MATCHLINE -L- STA. 46 + 50.00 SEE SHEET NO. 6

MATCHLINE -L- STA. 60 + 00.00 SEE SHEET NO. 8

8/17/99
2/17/2022
5:21:40 PM
R-5726A-EC-PSH.dgn