

PROJECT REFERENCE NO. R-5726A	SHEET NO. EC-9/CONST. 9
ROADWAY DESIGN ENGINEER	HYDRAULICS ENGINEER

Prepared in the Office of:



M MOTT MACDONALD
 PO Box 700
 Fuquay-Varina, NC 27526
 www.mottmac.com/americas

HDR HDR Engineering, Inc. of the Carolinas
 555 Fayetteville St, Suite 900 Raleigh, N.C. 27601
 N.C.B.E.L.S. License Number: F-0116

FOR -L- PROFILE SEE SHEET 29
 FOR -Y13- PROFILE SEE SHEET 40

CLEARING AND GRUBBING
 EROSION CONTROL FOR
 CONSTRUCTION SHEET 9

NOTE:
 PLACE TEMPORARY ROCK SEDIMENT DAMS TYPE - B
 AND TEMPORARY ROCK SILT CHECKS TYPE - A AT
 DRAINAGE OUTLETS.

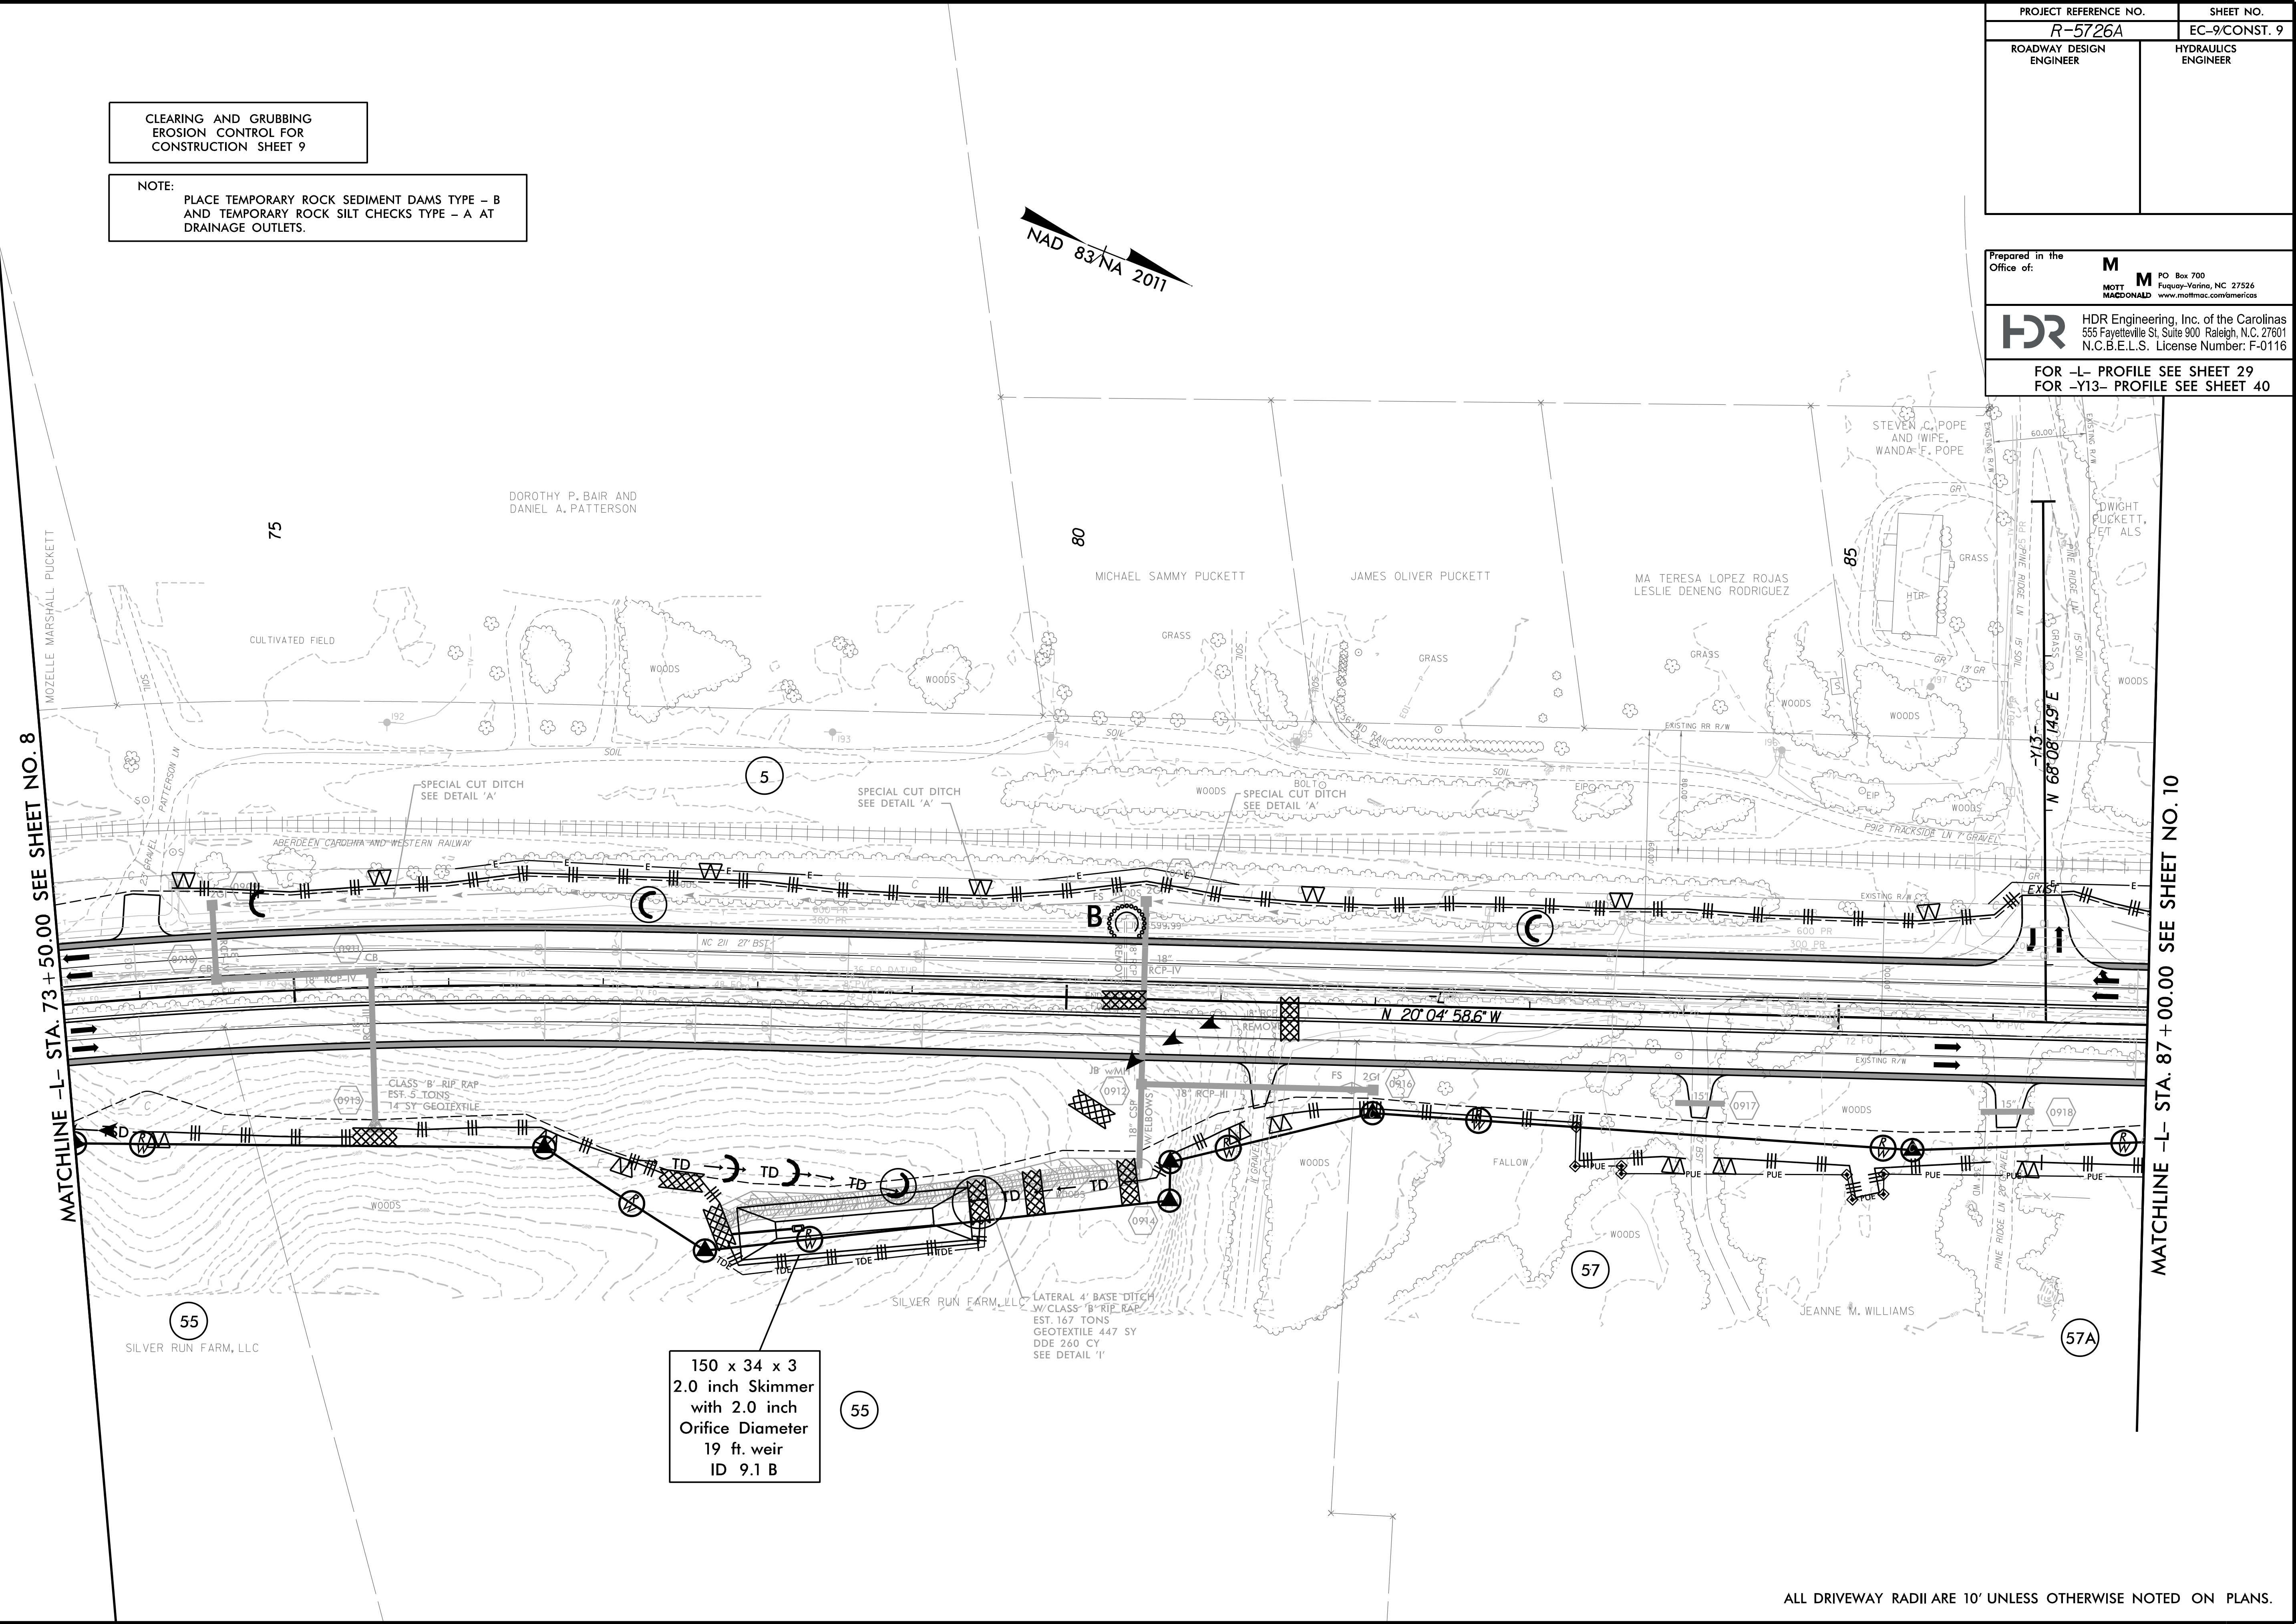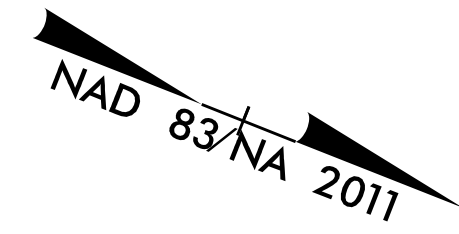

MATCHLINE -L- STA. 73 + 50.00 SEE SHEET NO. 8

MATCHLINE -L- STA. 87 + 00.00 SEE SHEET NO. 10

150 x 34 x 3
 2.0 inch Skimmer
 with 2.0 inch
 Orifice Diameter
 19 ft. weir
 ID 9.1 B

ALL DRIVEWAY RADII ARE 10' UNLESS OTHERWISE NOTED ON PLANS.

2/17/2022 5:21:57 PM 5:21:57 PM 2/17/2022 5:21:57 PM 5:21:57 PM