


8/17/99

PROJECT REFERENCE NO. <b>R-5726A</b>	SHEET NO. <b>EC-10/CONST. 10</b>
ROADWAY DESIGN ENGINEER	HYDRAULICS ENGINEER

CLEARING AND GRUBBING  
EROSION CONTROL FOR  
CONSTRUCTION SHEET 10

NOTE:  
PLACE TEMPORARY ROCK SEDIMENT DAMS TYPE - B  
AND TEMPORARY ROCK SILT CHECKS TYPE - A AT  
DRAINAGE OUTLETS.

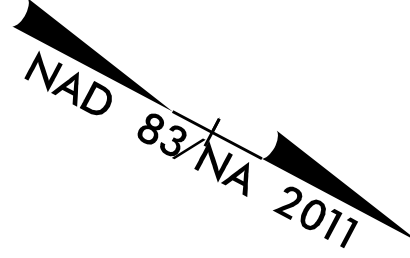


Prepared in the Office of:

**M** MOTT MACDONALD  
 PO Box 700  
 Fuquay-Varina, NC 27526  
 www.mottmac.com/americas

**HDR** HDR Engineering, Inc. of the Carolinas  
 555 Fayetteville St, Suite 900 Raleigh, N.C. 27601  
 N.C.B.E.L.S. License Number: F-0116

FOR -L- PROFILE SEE SHEET 30  
 FOR -Y14- PROFILE SEE SHEET 37  
 FOR INTERSECTION DETAIL SEE SHEET 2B-6

★ TRAFFIC SIGNAL

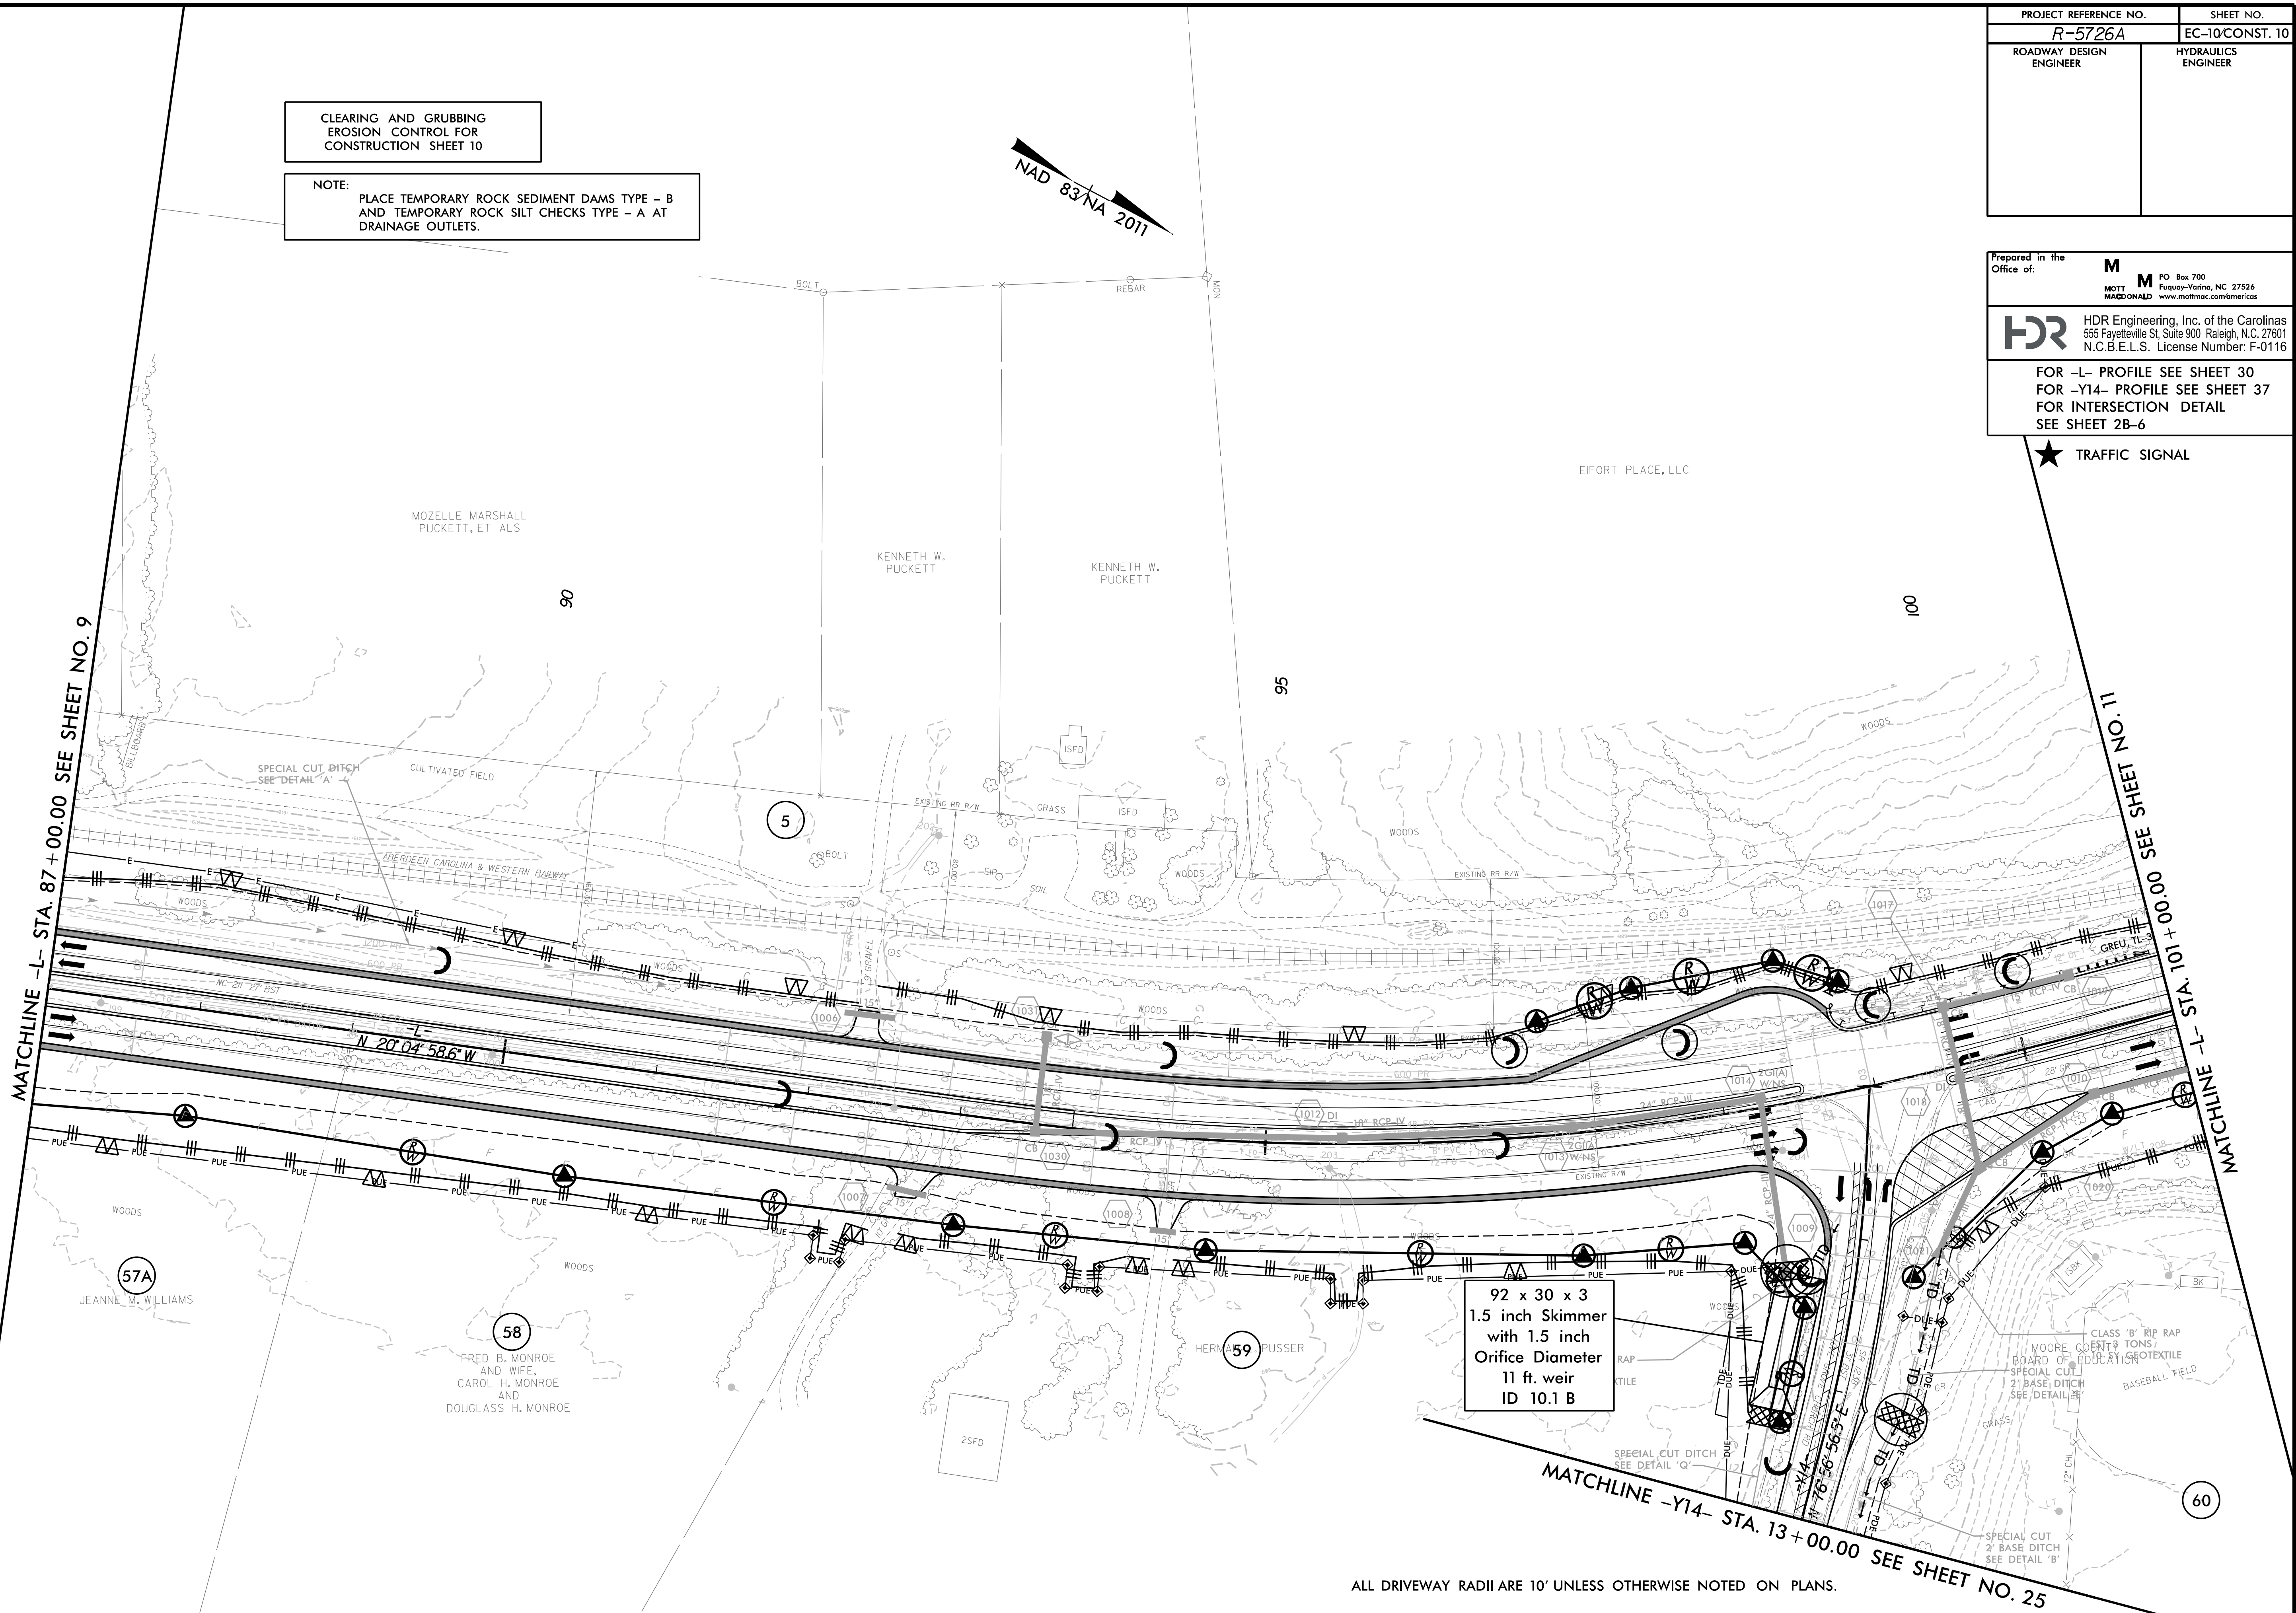

ALL DRIVEWAY RADII ARE 10' UNLESS OTHERWISE NOTED ON PLANS.

2/17/2022  
 5:21:56 PM  
 R-5726A-EC-PSH.dgn