

8/17/99

PROJECT REFERENCE NO. R-5726A	SHEET NO. EC-1VCONST. 11
ROADWAY DESIGN ENGINEER	HYDRAULICS ENGINEER

CLEARING AND GRUBBING
EROSION CONTROL FOR
CONSTRUCTION SHEET 11


NOTE:
PLACE TEMPORARY ROCK SEDIMENT DAMS TYPE - B
AND TEMPORARY ROCK SILT CHECKS TYPE - A AT
DRAINAGE OUTLETS.



Prepared in the Office of:	M MOTT MACDONALD	PO Box 700 Fuquay-Varina, NC 27526 www.mottmac.com/americas
HDR Engineering, Inc. of the Carolinas 555 Fayetteville St, Suite 900 Raleigh, N.C. 27601 N.C.B.E.L.S. License Number: F-0116		
FOR -L- PROFILE SEE SHEET 30 FOR INTERSECTION DETAIL SEE SHEET 2B-6		

MATCHLINE -L- STA. 101 + 00.00 SEE SHEET NO. 10

MATCHLINE -L- STA. 114 + 00.00 SEE SHEET NO. 12

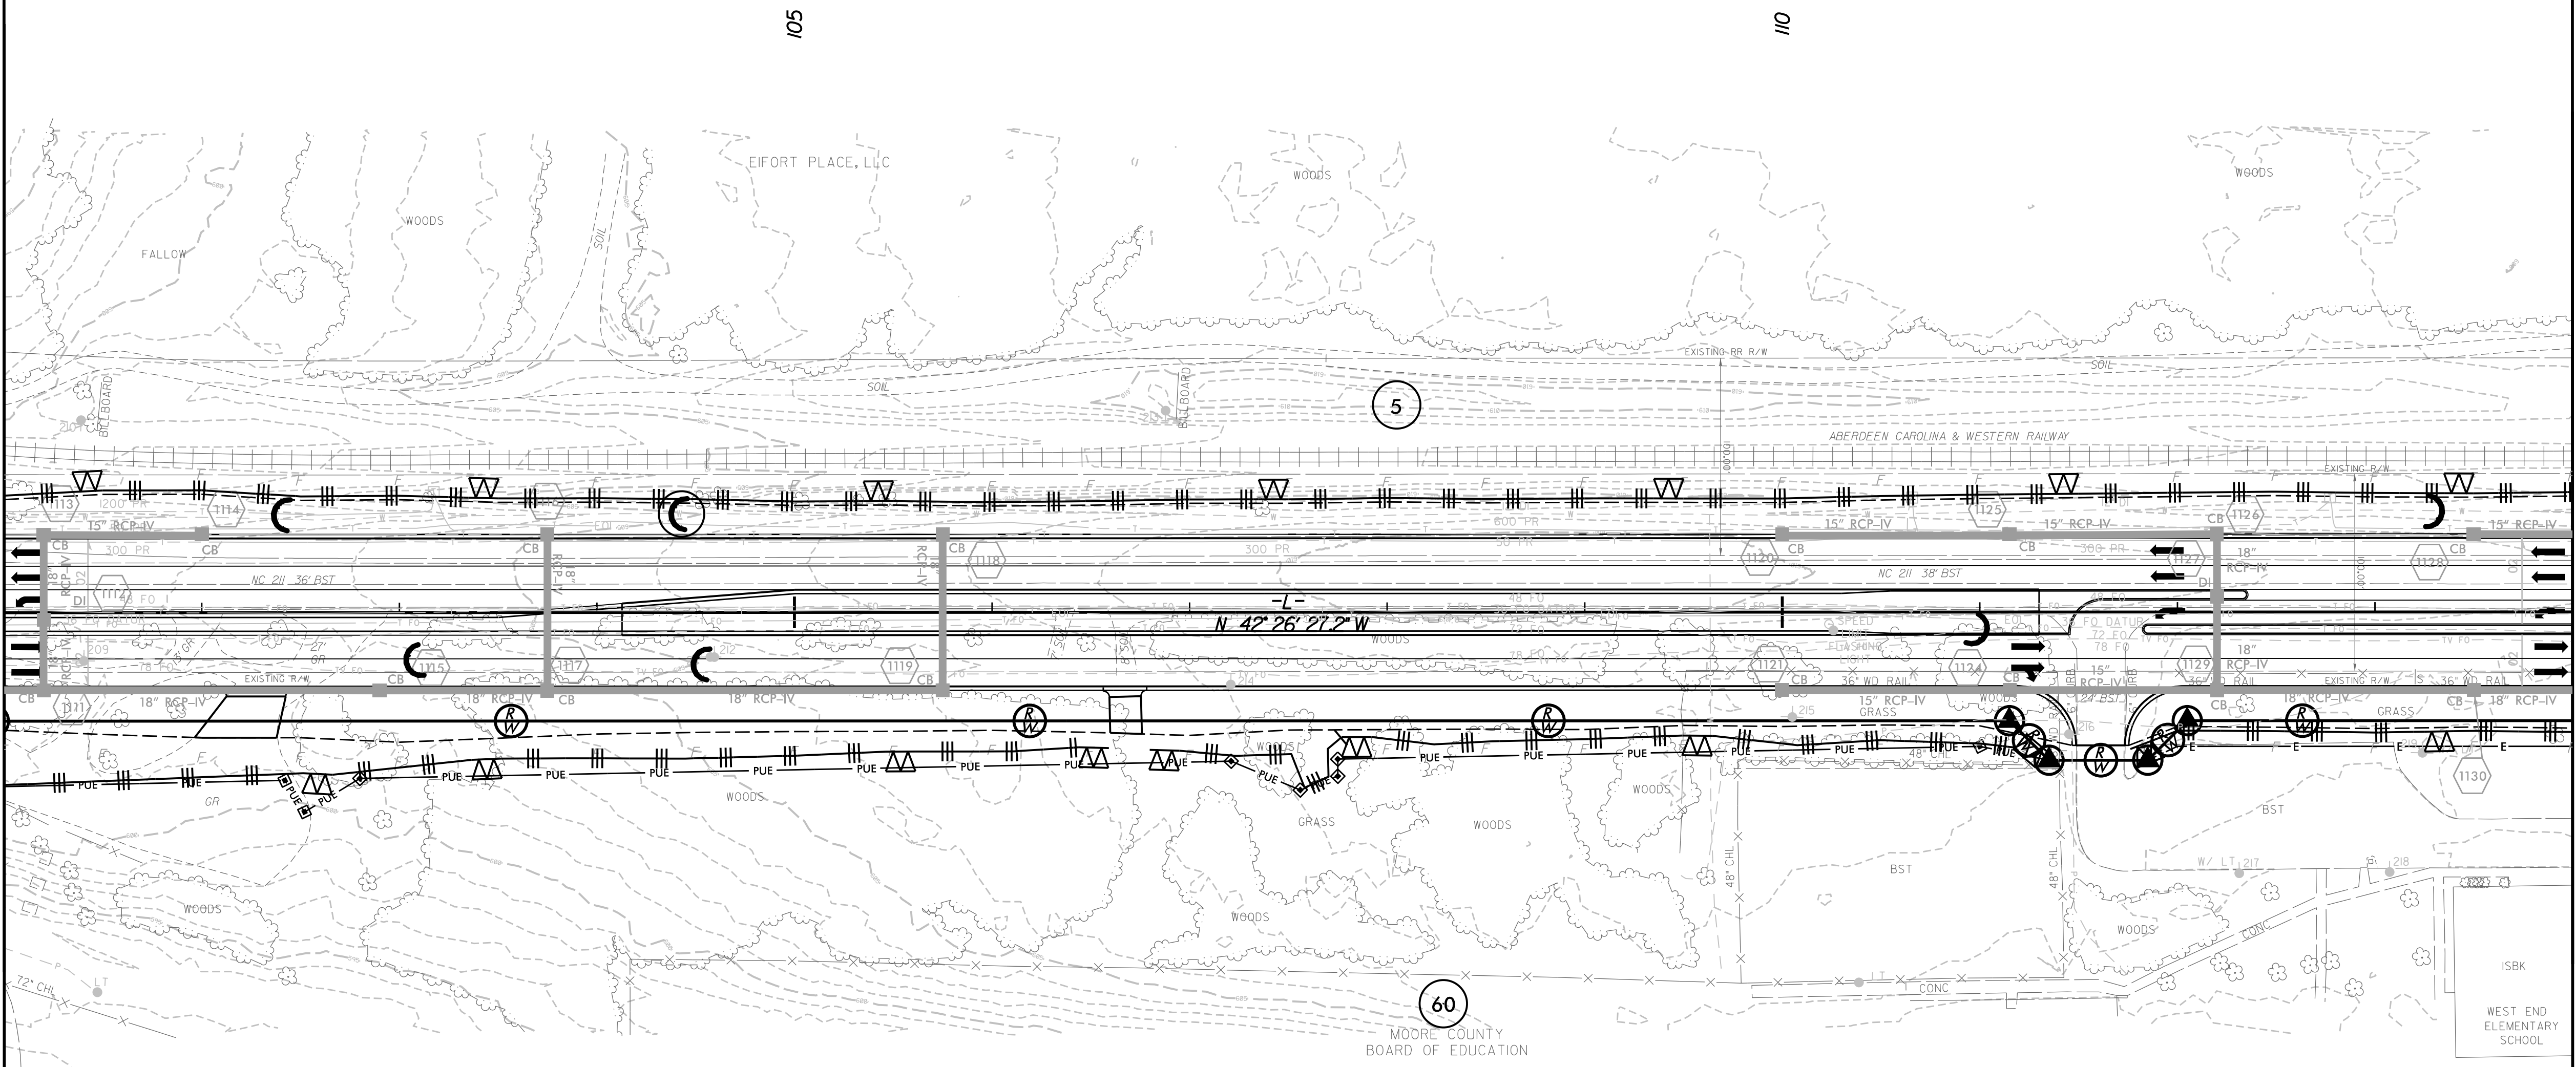

2/17/2022
5:24:05 PM
R-5726A-EC-PSH.dgn

ALL DRIVEWAY RADII ARE 10' UNLESS OTHERWISE NOTED ON PLANS.